




A
1 2ND FLOOR PLAN
SCALE 1:100 MTS

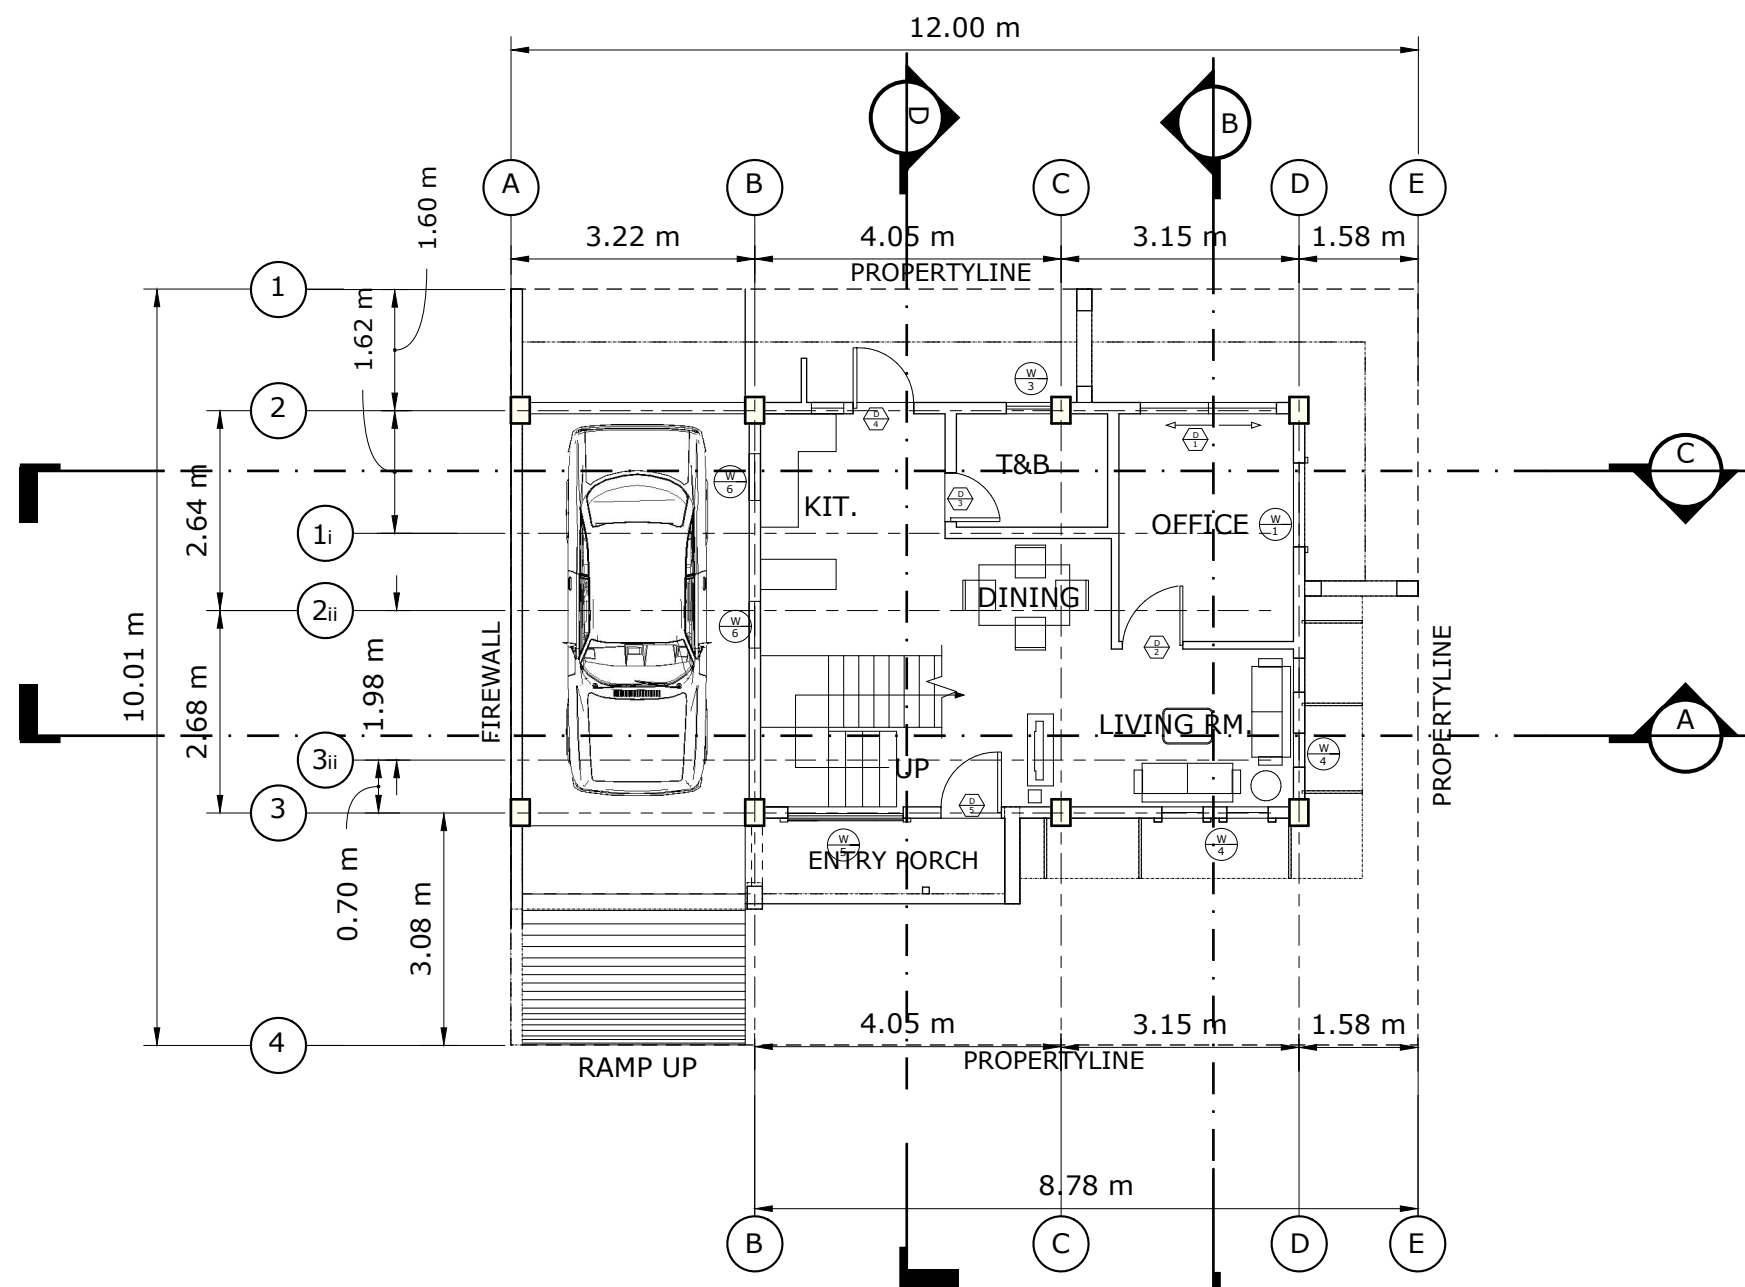


A
1 GROUND FLOOR PLAN
SCALE 1:100 MTS

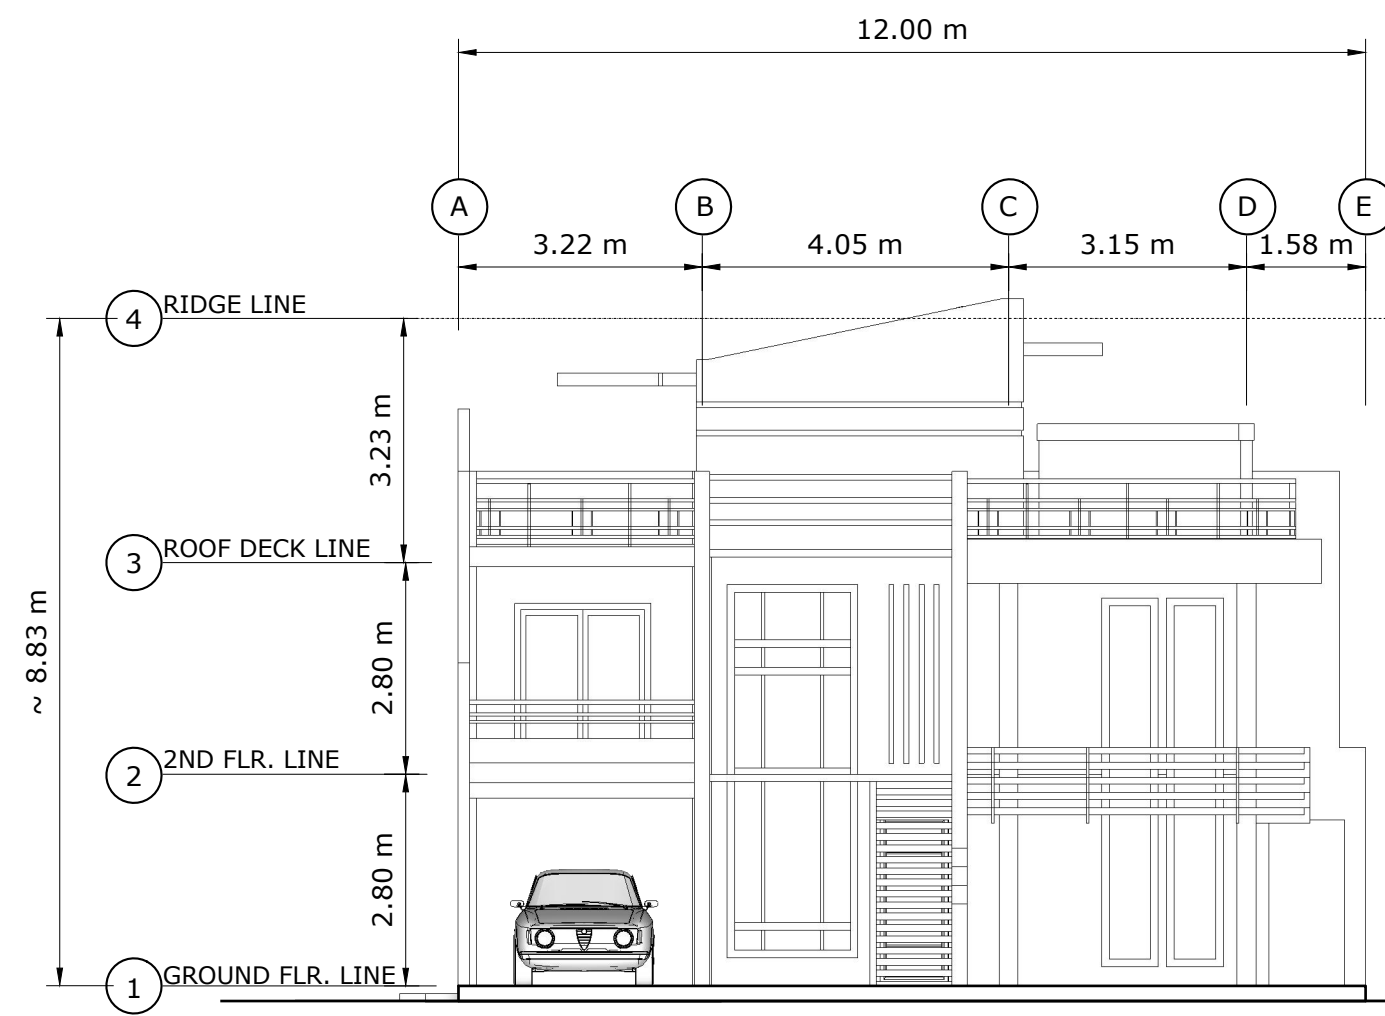


A
1 FRONT ELEVATION
SCALE 1:100 MTS

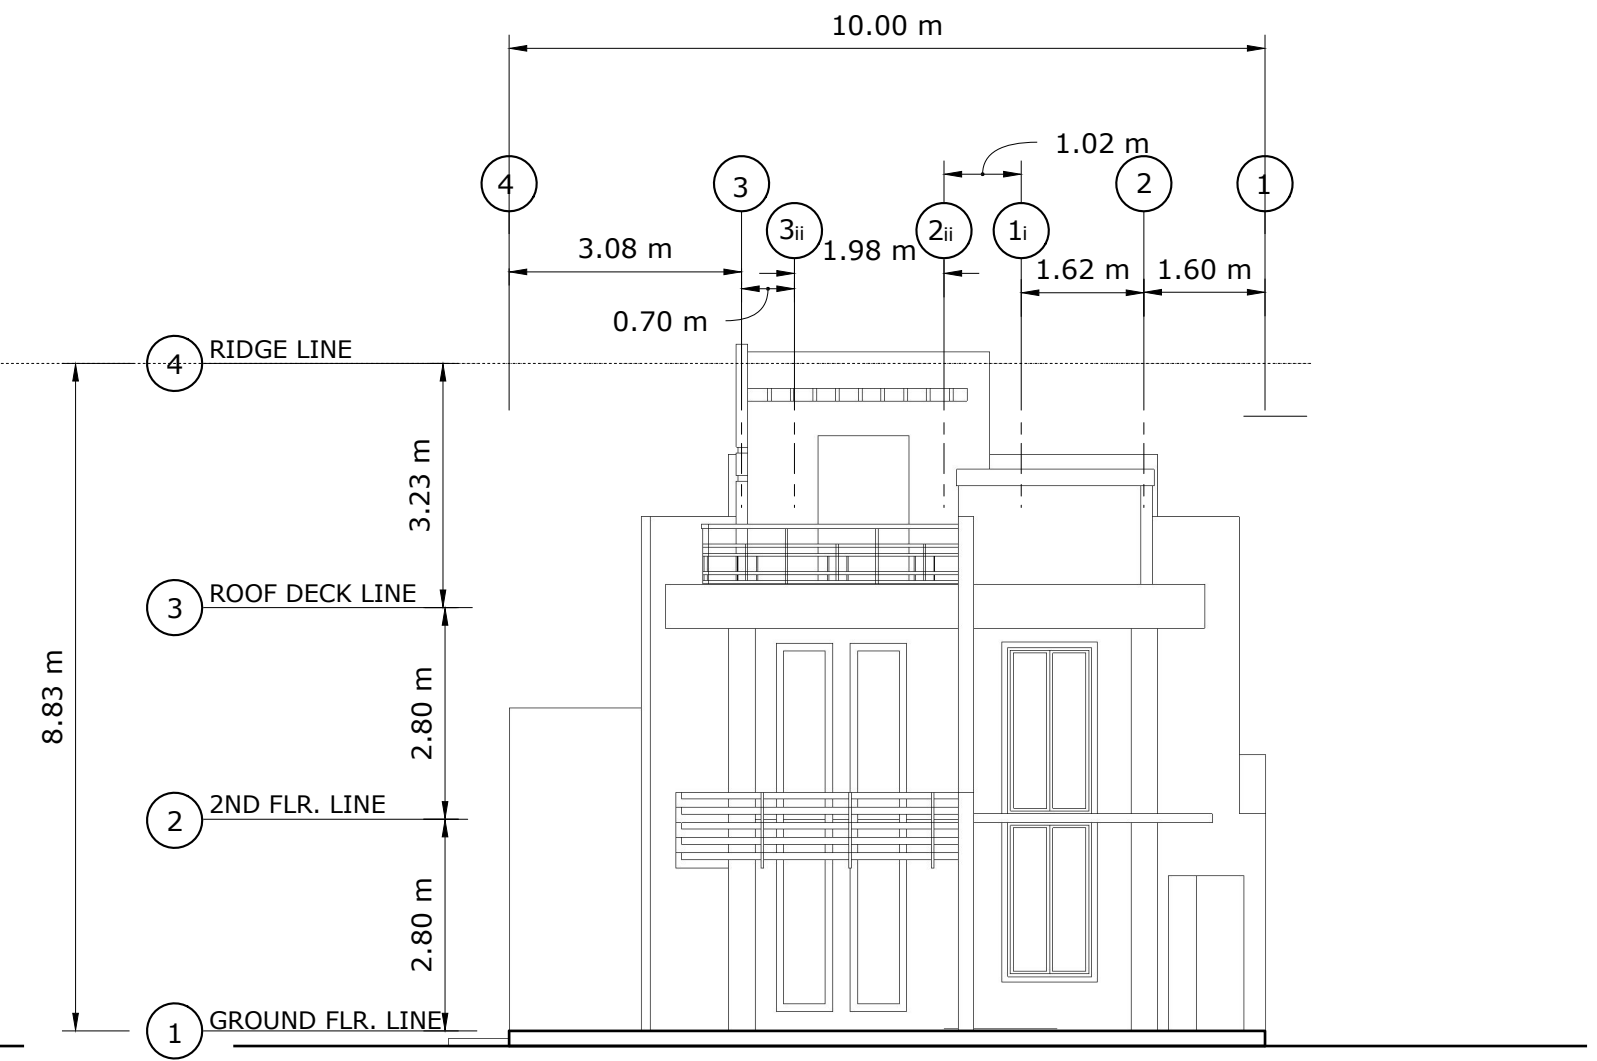

A
1 RIGHT SIDE ELEVATION
SCALE 1:100 MTS

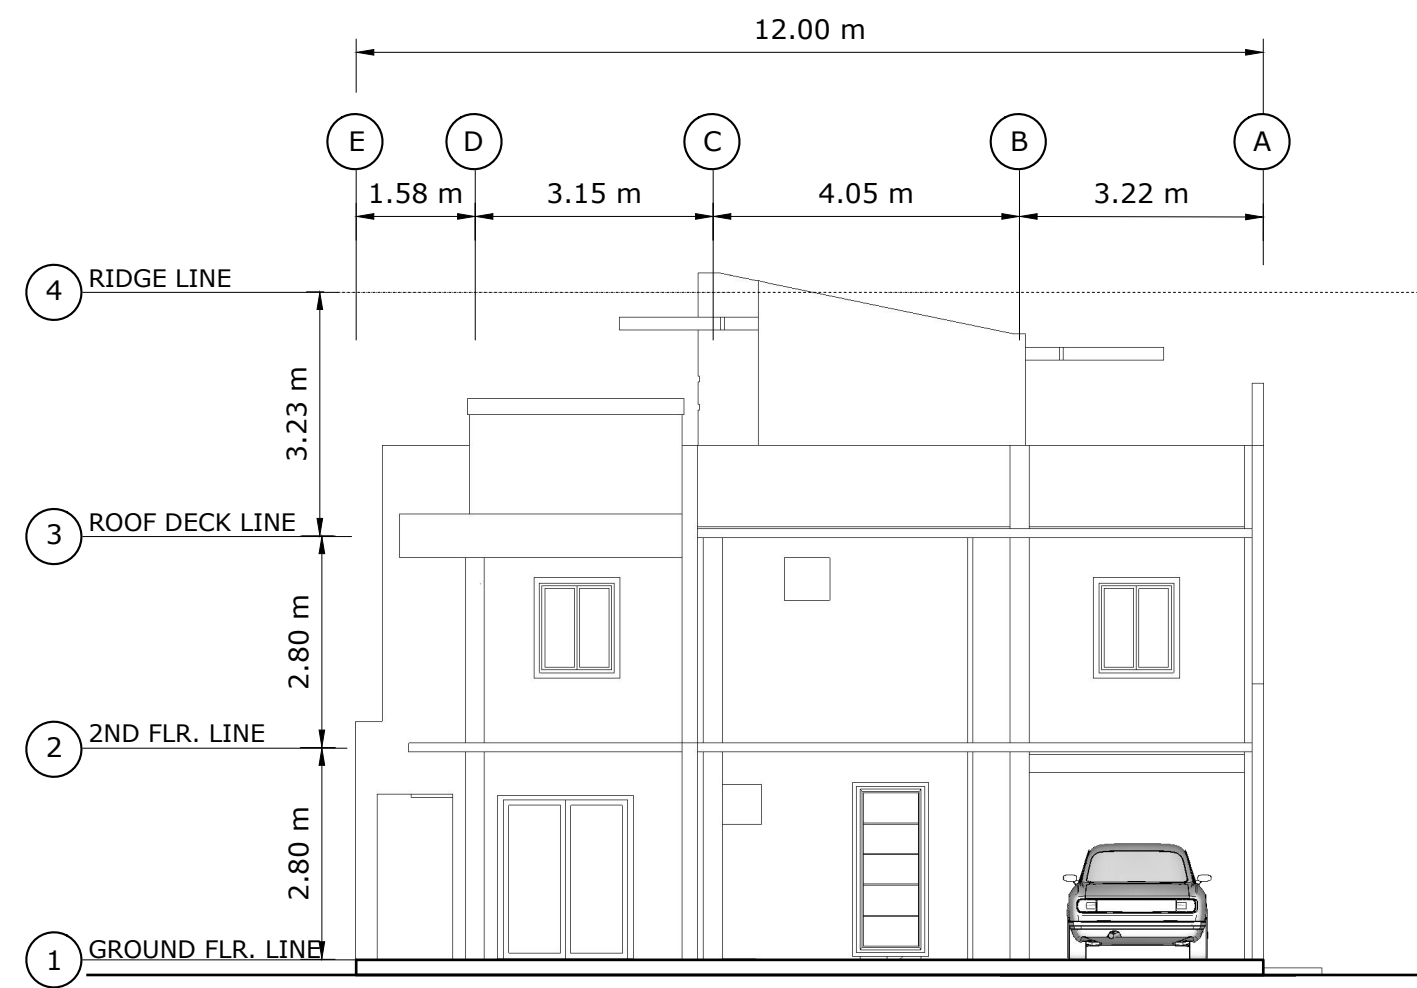

A
1 REAR ELEVATION
SCALE 1:100 MTS

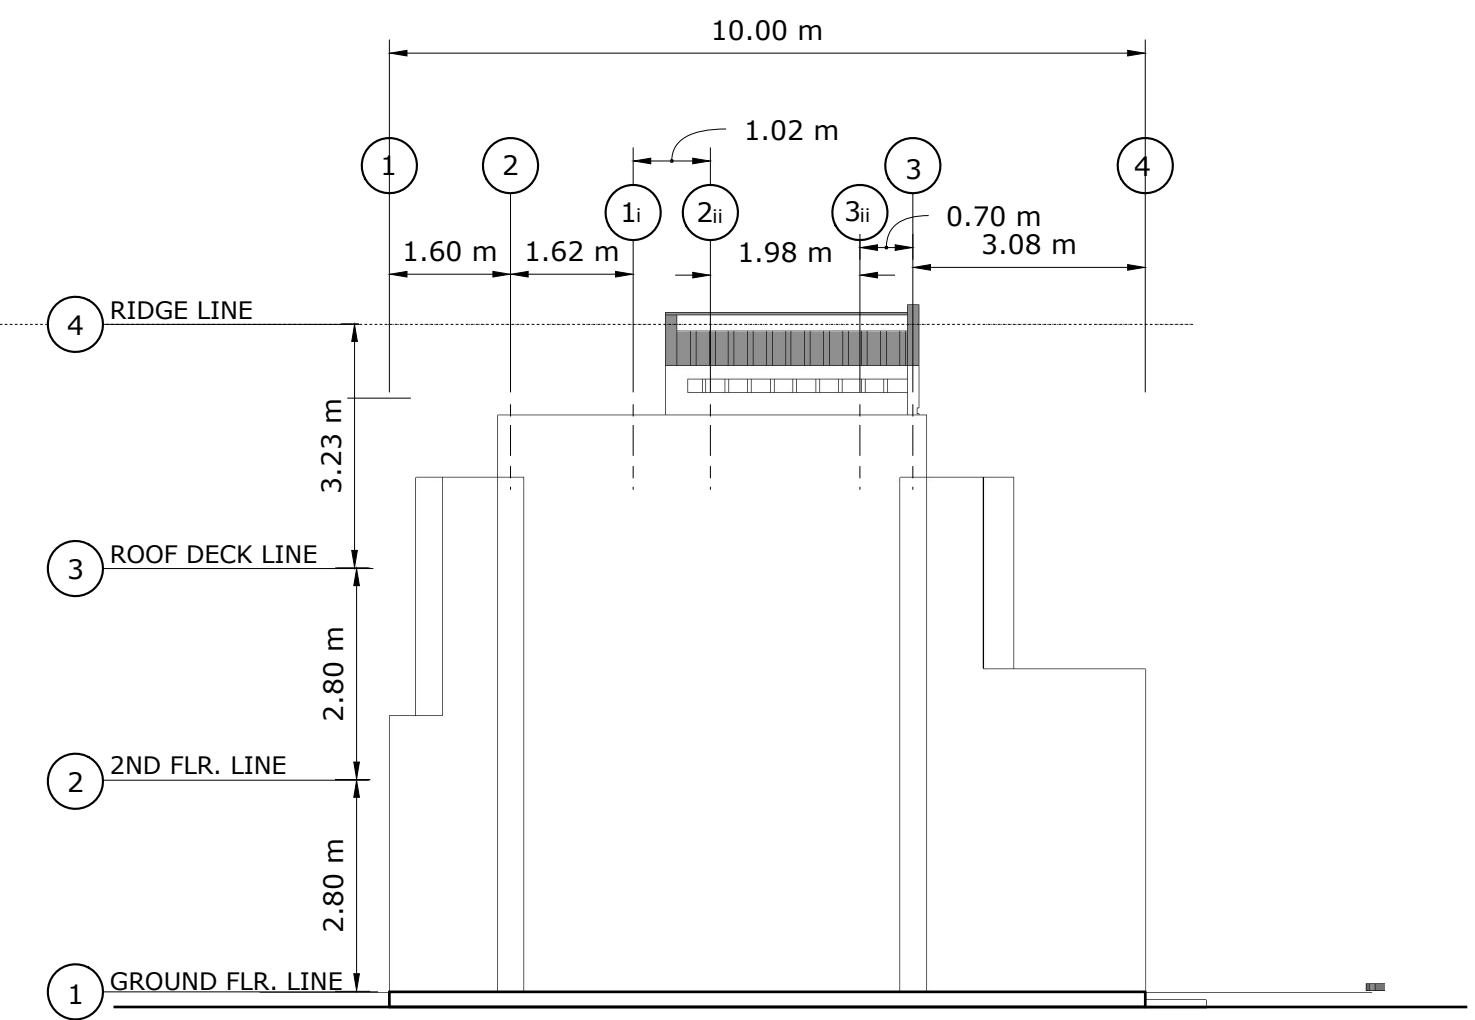

A
1 LEFT SIDE ELEVATION
SCALE 1:100 MTS

ENGINEER:	PROJECT TITLE:	REVISIONS:	DATE:	OWNER:	SHEET NO.
	2 STOREY RESIDENCE			ENGR. HEREC SANSOM	A - 1
	LOCATION:			SHEET CONTENT:	
				FLOOR PLANS & ELEVATIONS	