
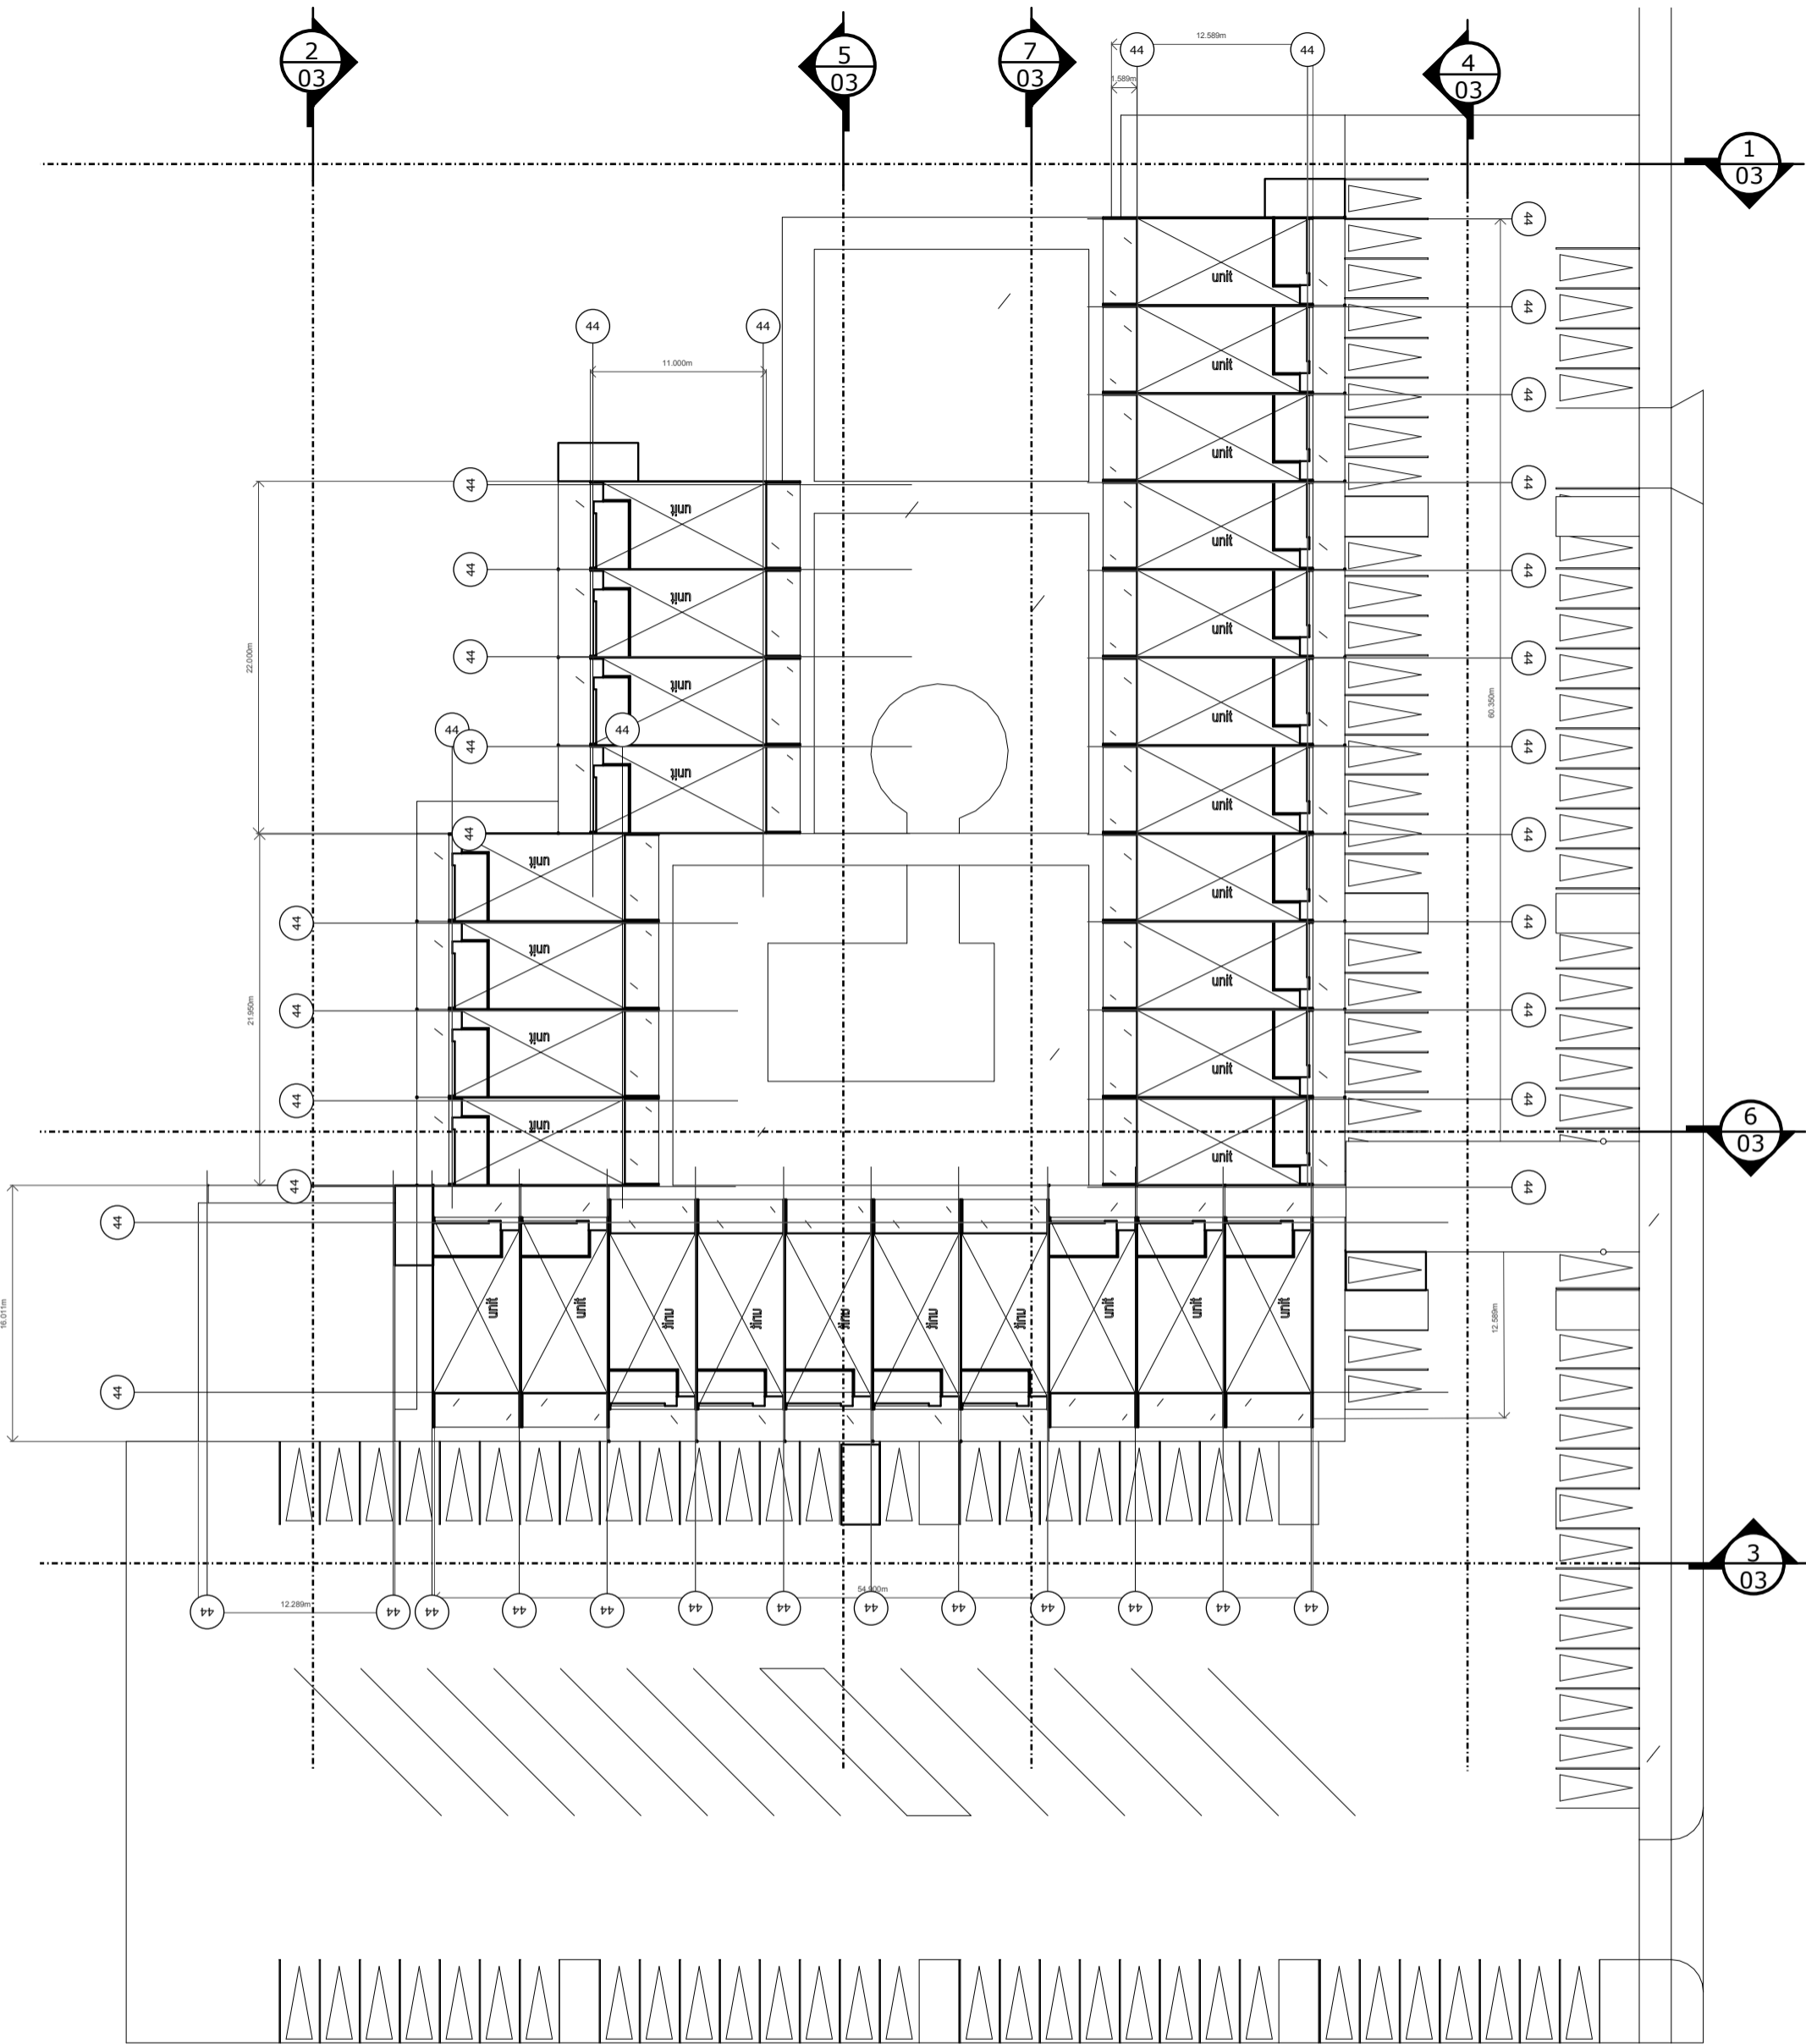


Ground Floor Plan
1:400@A3


A
01

REVISIONS		MOTEL CONCEPT	drawn by	STAN KINGMA
MM/DD/YY	REMARKS		date	18th June 2009
1			scale	1:400@A3
2			Sekta Ref. #	SC-02
3				
4				
5				
		MORGAN PARK REDEVELOPMENT	drawing number SK-01	



Ground Floor Plan
1:400@A3

A
01

REVISIONS		MOTEL CONCEPT	drawn by	STAN KINGMA
MM/DD/YY	REMARKS		date	18th June 2009
1			scale	1:400@A3
2			Sekta Ref. #	SC-02
3				
4				
5				
		MORGAN PARK REDEVELOPMENT	drawing number	
			SK-01	



Drawing Name

*drawing scale


A
01



Drawing Name

*drawing scale

A
01

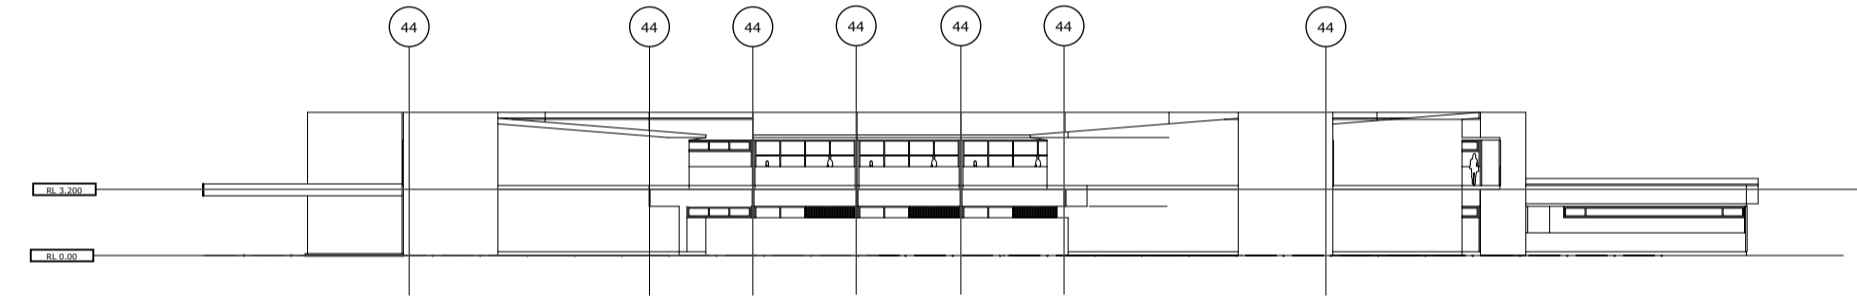

Drawing Name

*drawing scale

A
01



Drawing Name

*drawing scale


A
01

REVISIONS		MOTEL CONCEPT	drawn by	STAN KINGMA
MM/DD/YY	REMARKS		date	18th June 2009
1			scale	1:400@A3
2			Sekta Ref. #	SC-02
3				
4		MORGAN PARK REDEVELOPMENT		
5				




drawing number

SK-01

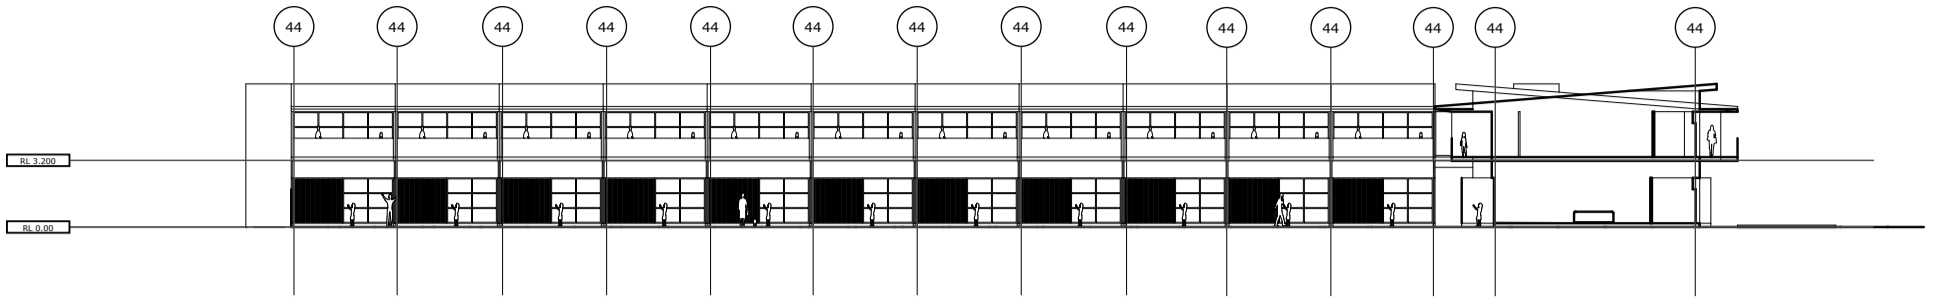


Drawing Name
*drawing scale

A
01

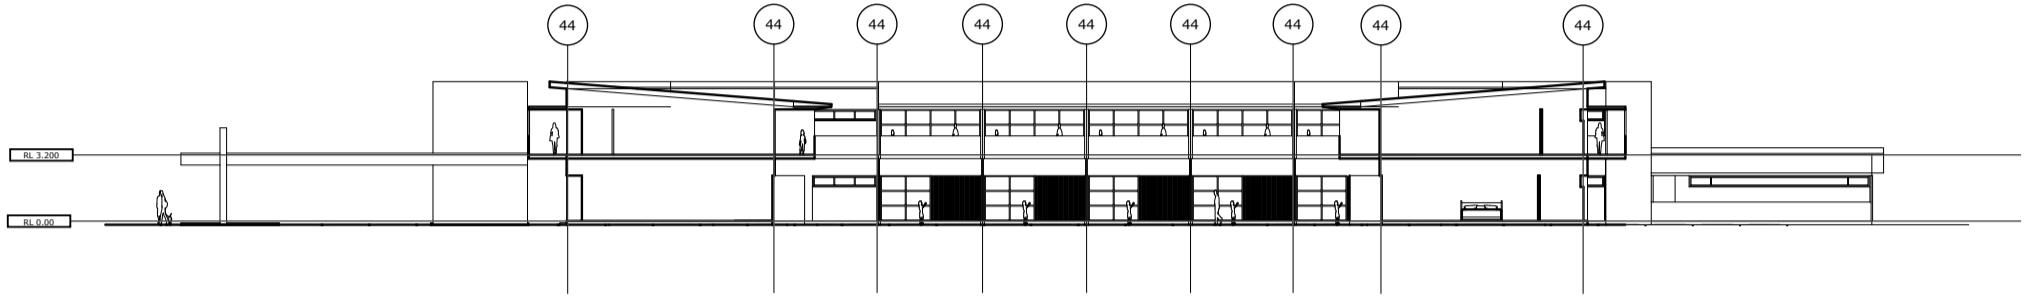


Drawing Name
*drawing scale

A
01

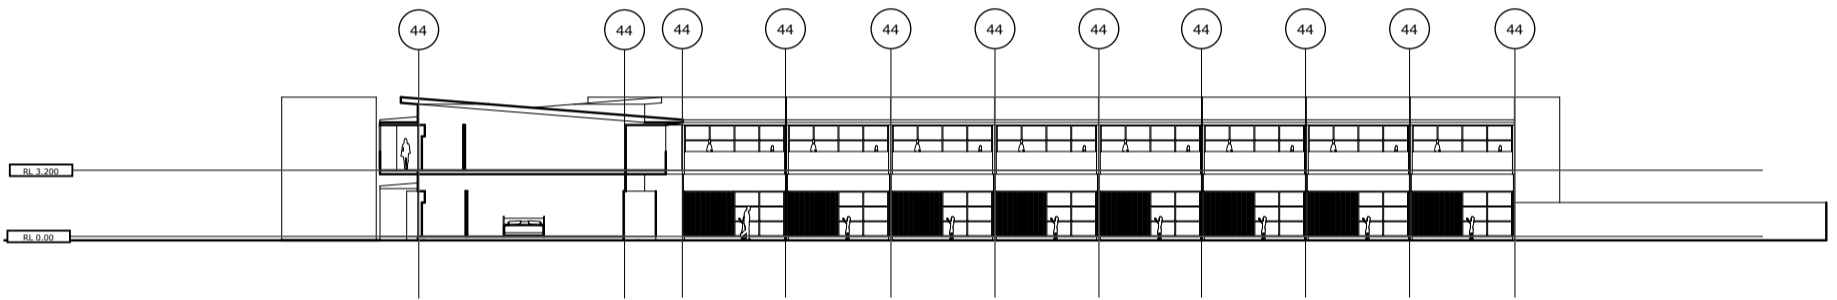



Drawing Name
*drawing scale

A
01

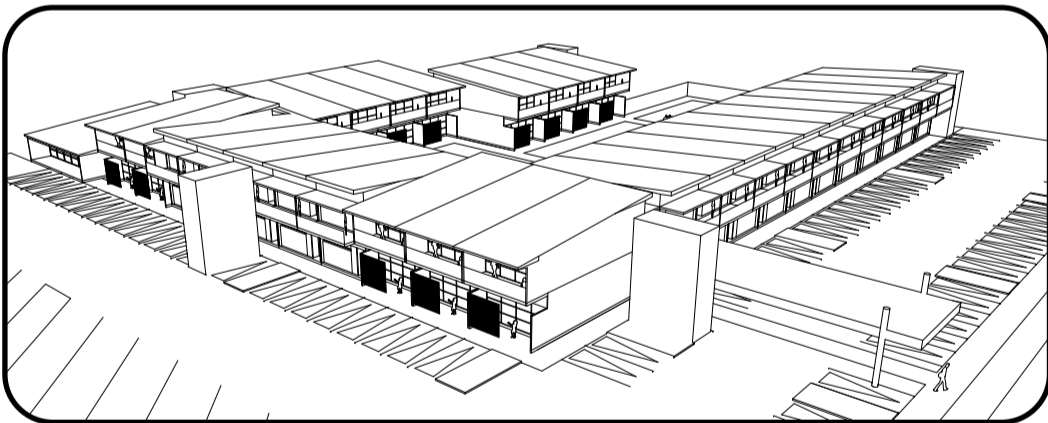

Drawing Name
*drawing scale

A
01

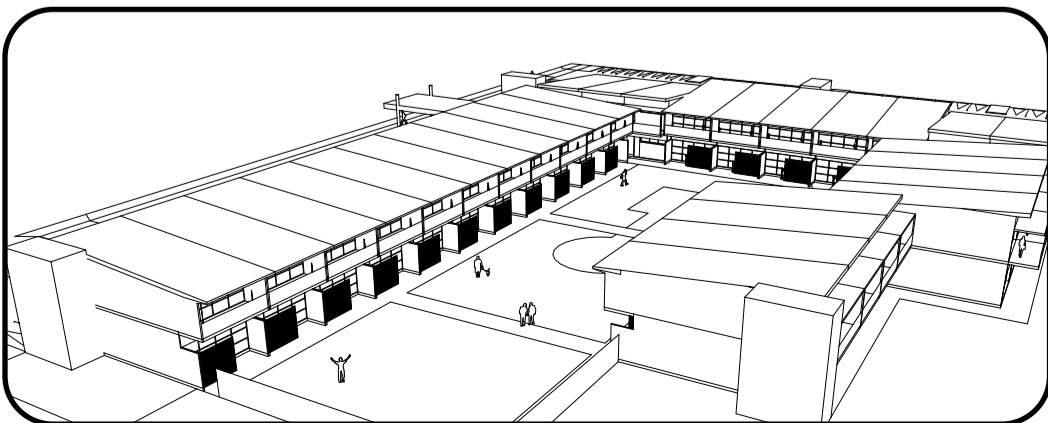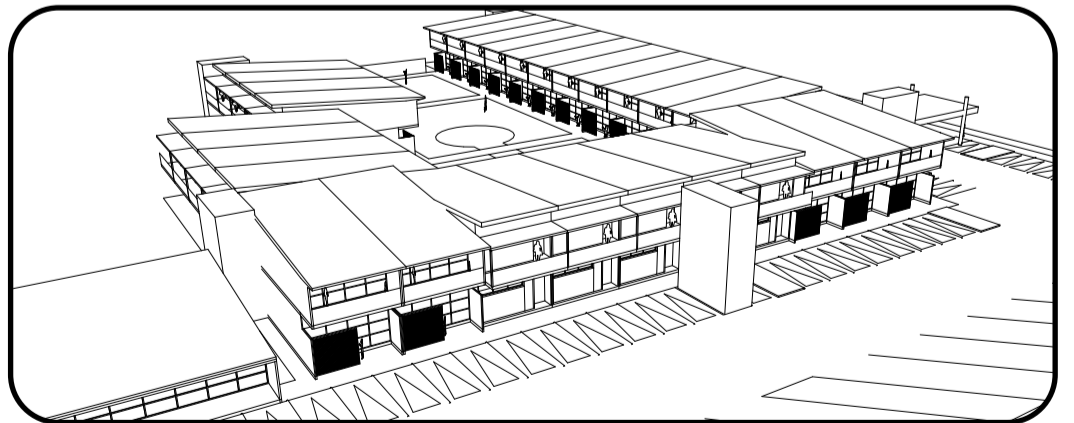

REVISIONS		MOTEL CONCEPT	drawn by	STAN KINGMA
MM/DD/YY	REMARKS		date	18th June 2009
1			scale	1:400@A3
2			Sekta Ref. #	SC-02
3				
4		MORGAN PARK REDEVELOPMENT		
5				

drawing number
SK-01