



Visualisation
NTS

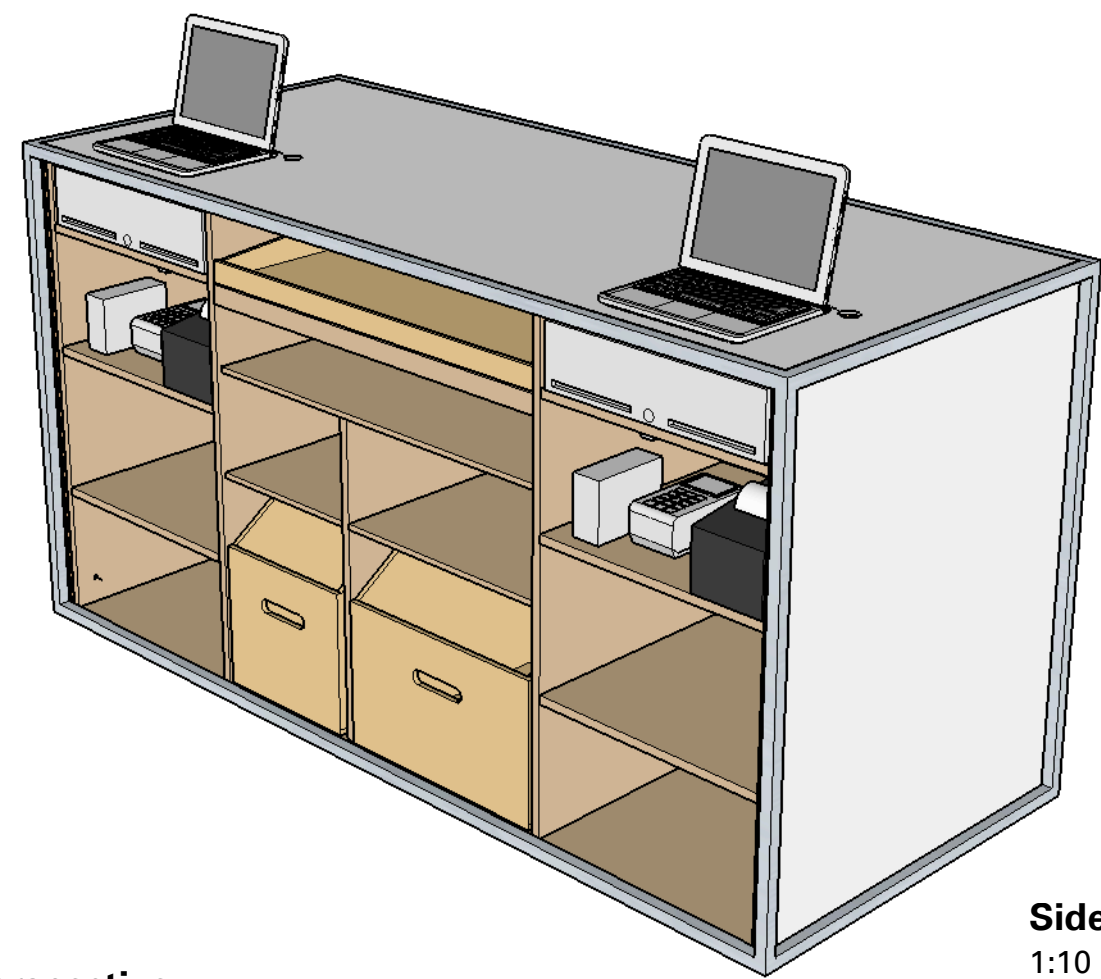

Perspective
NTS

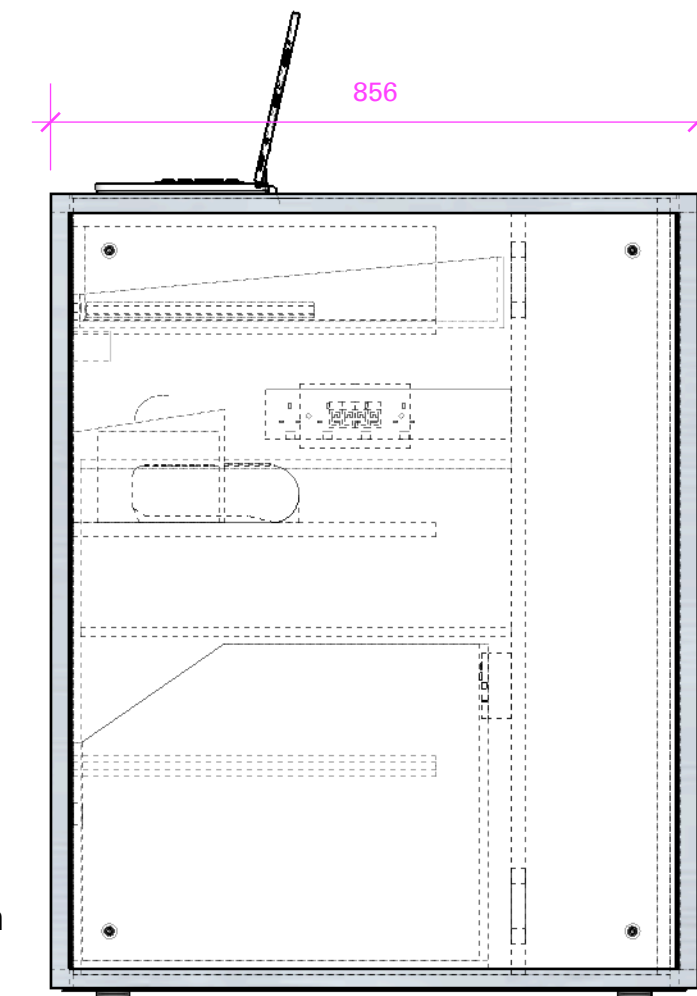


Side Elevation
1:10

Copyright © AMD




AMD 159 Mortlake Road • Kew • Surrey • TW9 4AW
T +44 (0)20 8392 6459 • @AMDarchitecture
E contact@amdgb.com • W www.amdgb.com

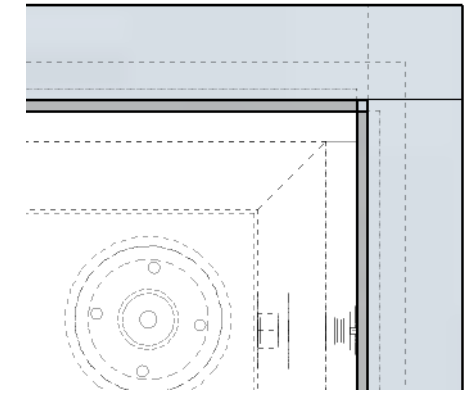

5mm clearance
between frame and
top glass


Ø35mm hole in glass
and MDF shell for
power and network
cable

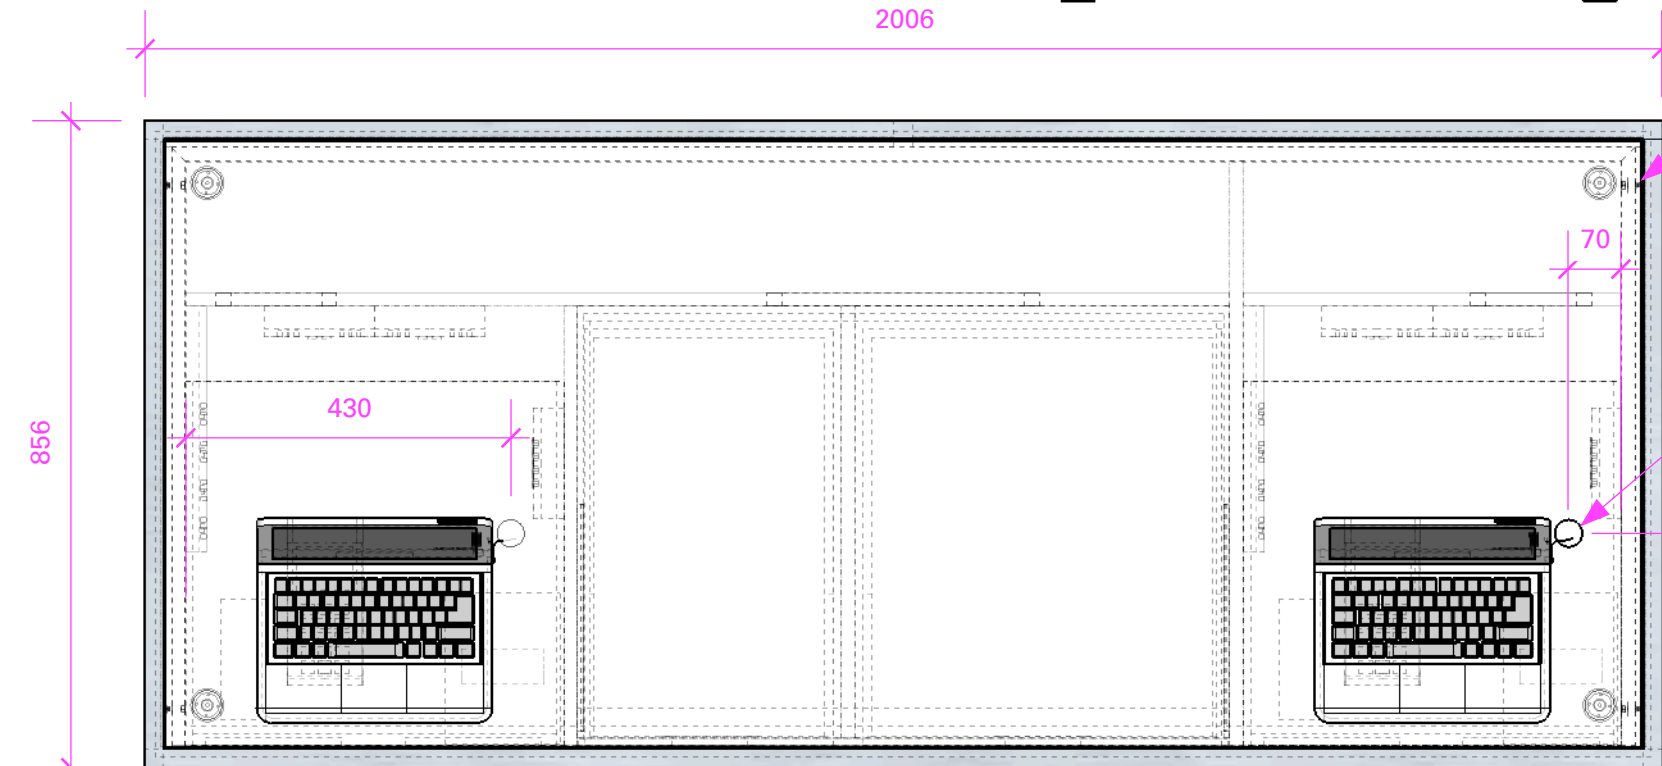

Plan
1:10


White back painted glass
bonded to timber panels bolted
to MDF carcass to be sized after
steel frame is manufactured

25mm square section
bronzed steel

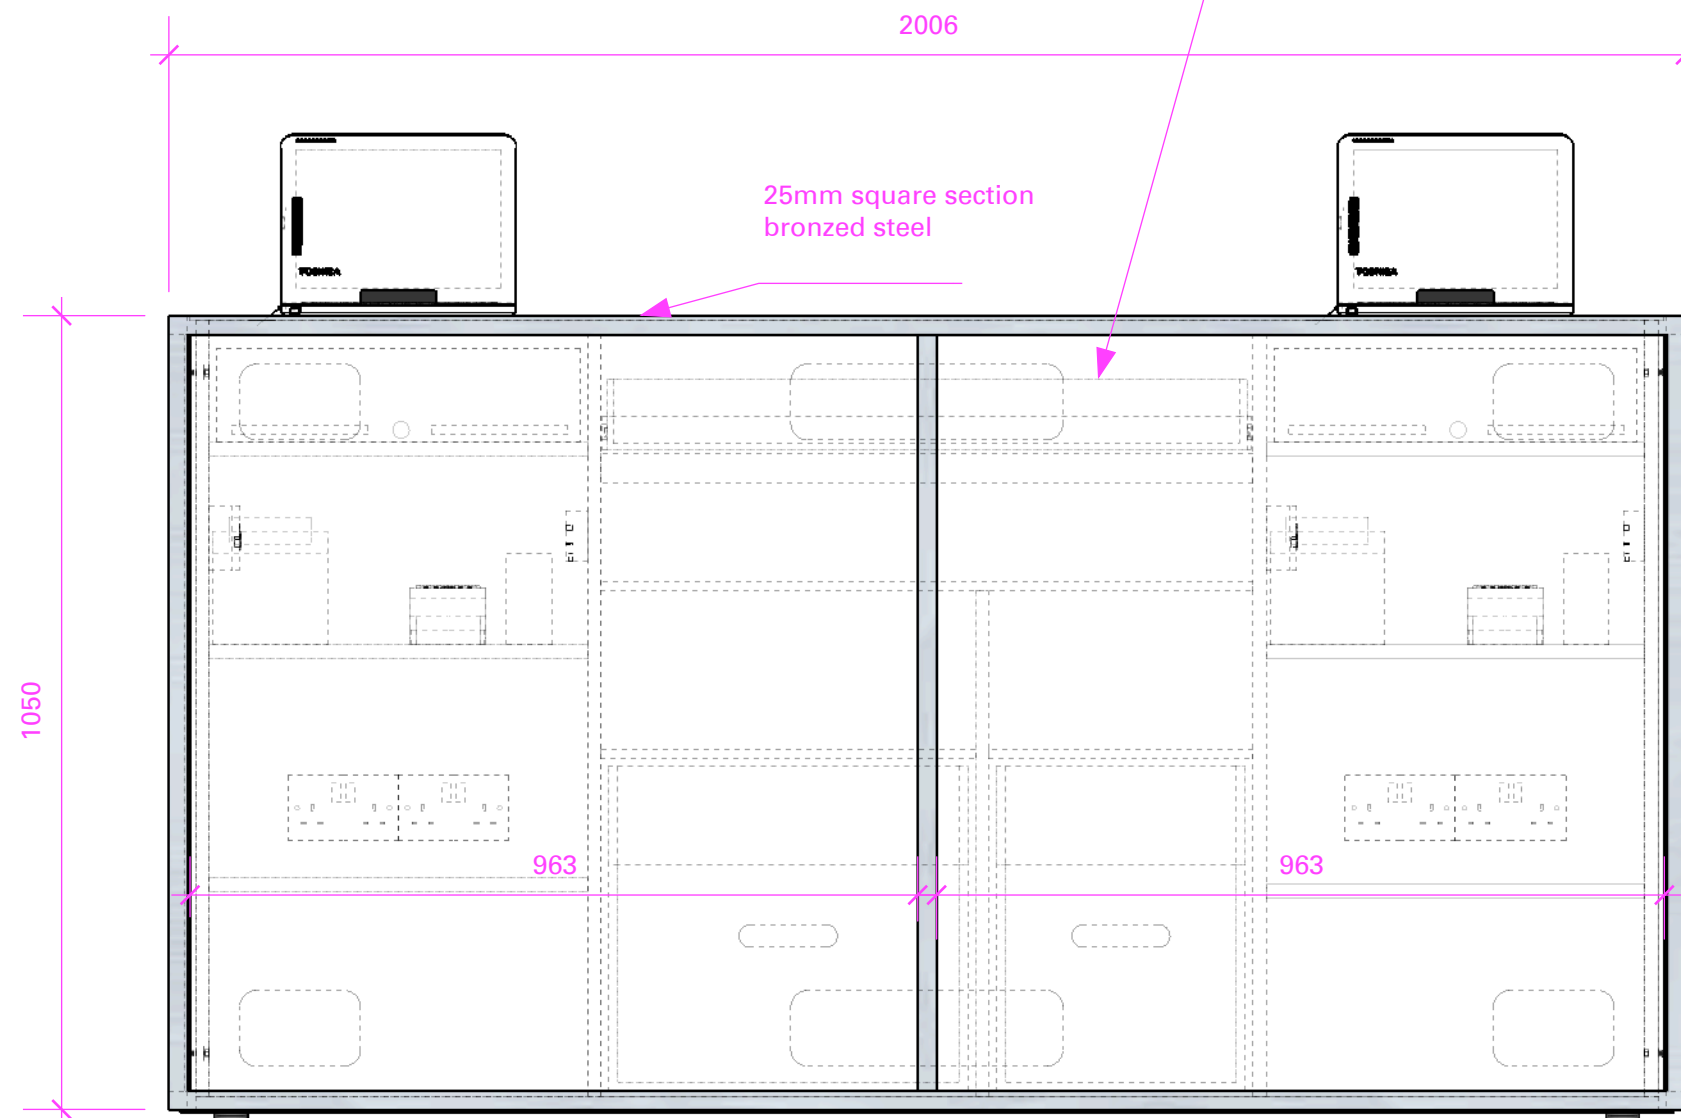

Front Elevation
1:10

50mm Hafele
adjustable furniture
glides 635.90.350

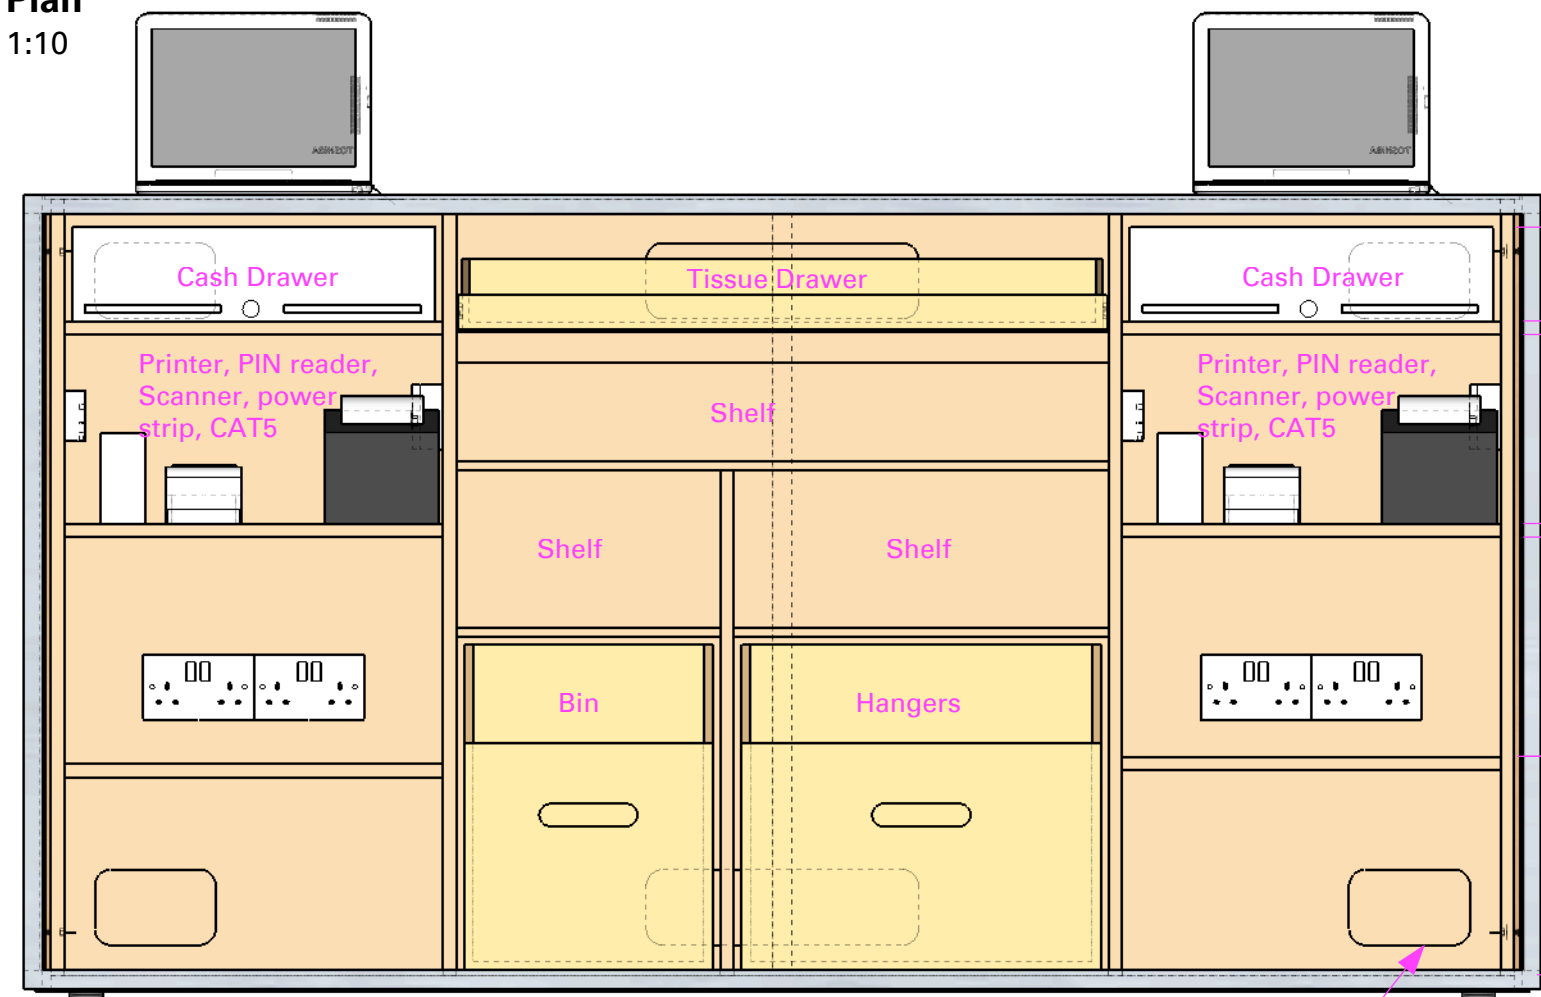


Rear Elevation
1:10








Access holes for
installing glass
panels

Rev	Date	Notes
A	10.01.2014	Glass panels now bolted
-	04.12.2013	New Drawing
INFORMATION		
Project Jigsaw Dulwich		
Drawing Cashdesk Sections		
Scale	Drawn by	
1:10@A2 Unless specified	JWD	
Number	Revision	
JDUL-D005	A	

Do not scale from this drawing.
All dimensions are in millimeters unless otherwise stated.
All dimensions must be verified on site and any discrepancies
reported to AMD.

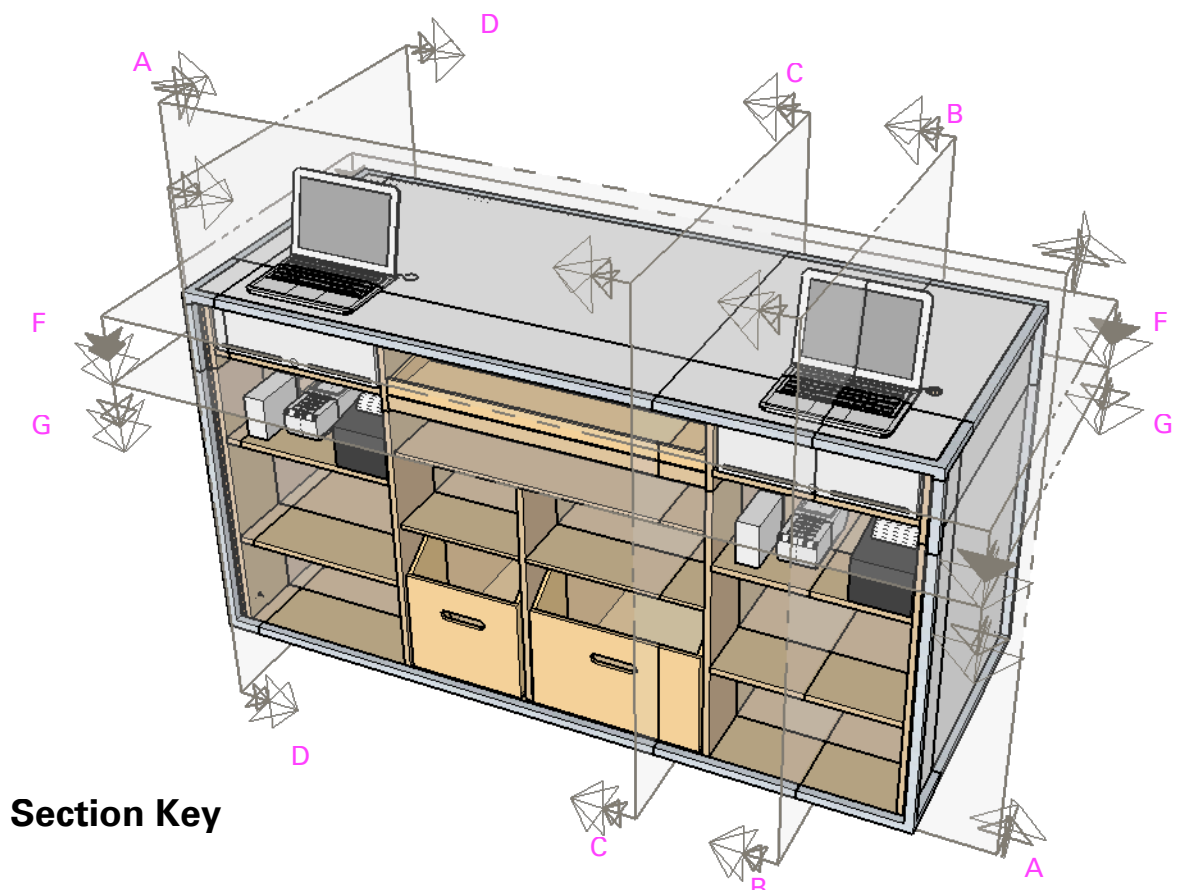

Section Key

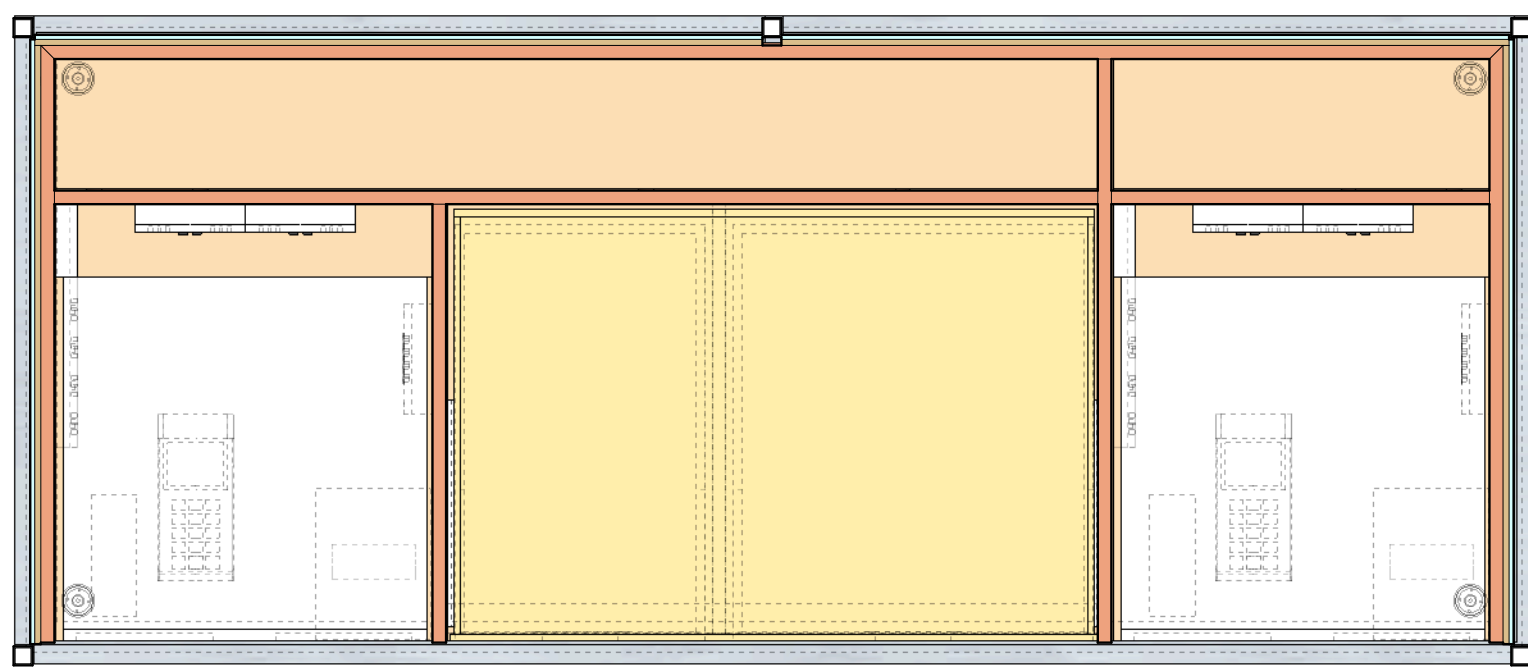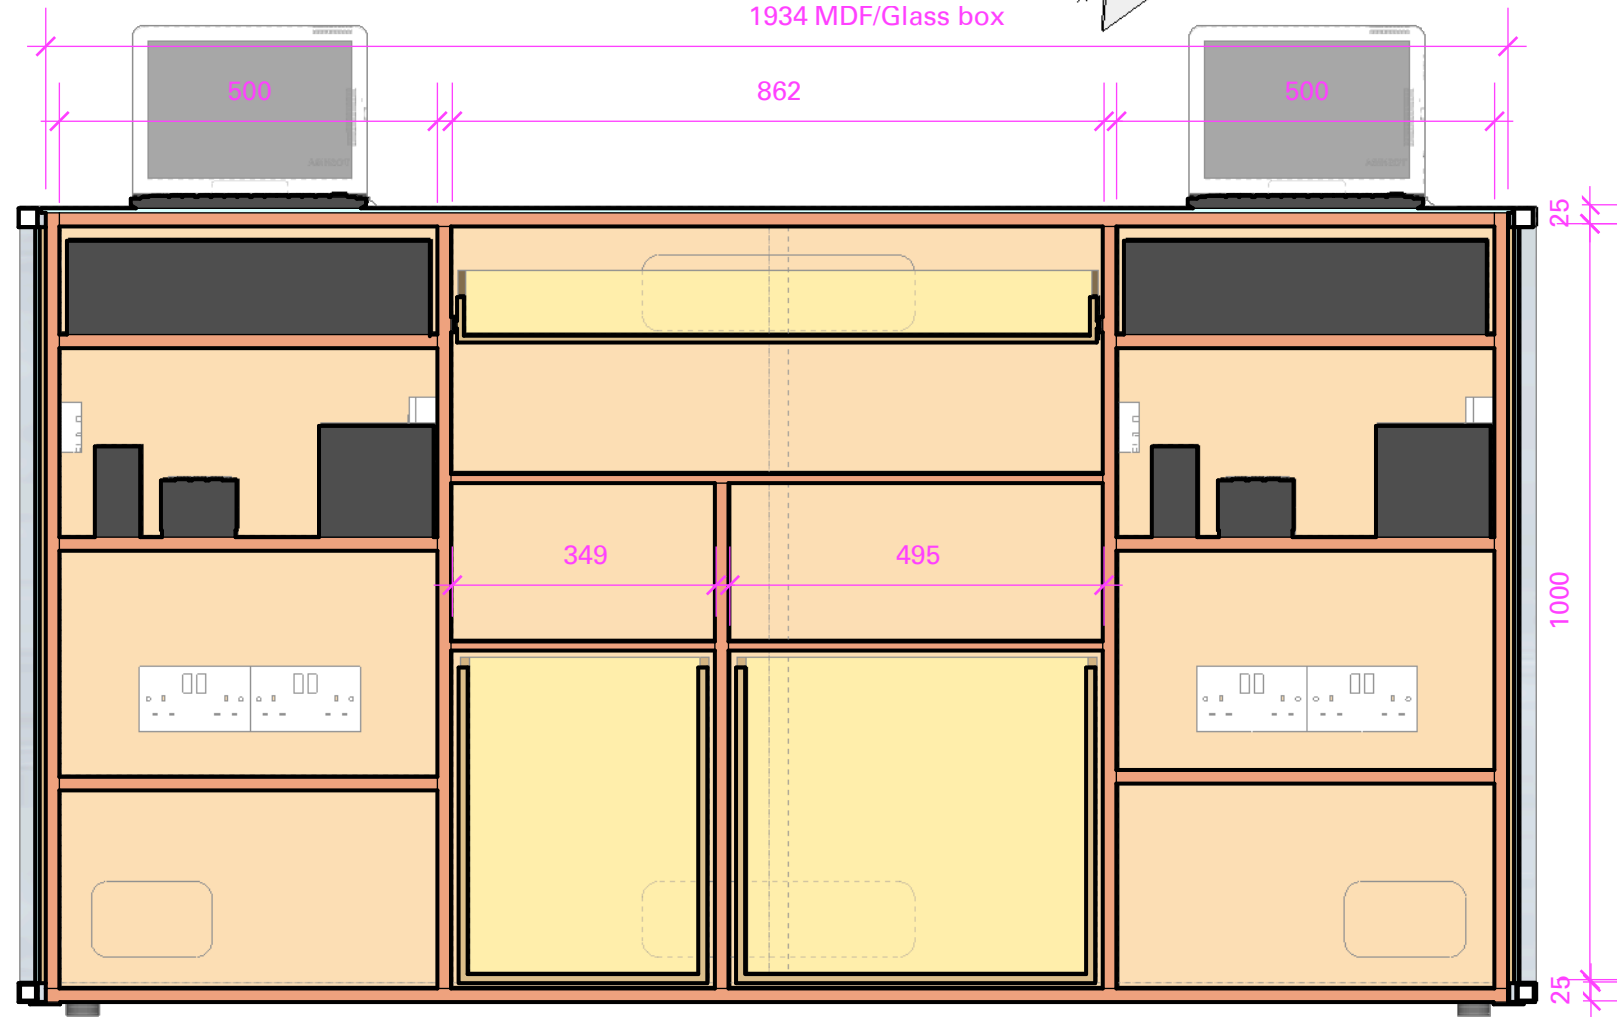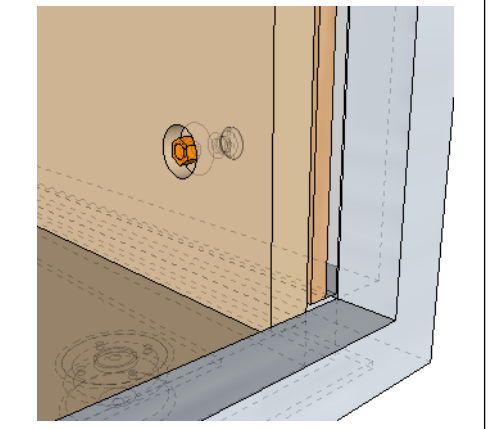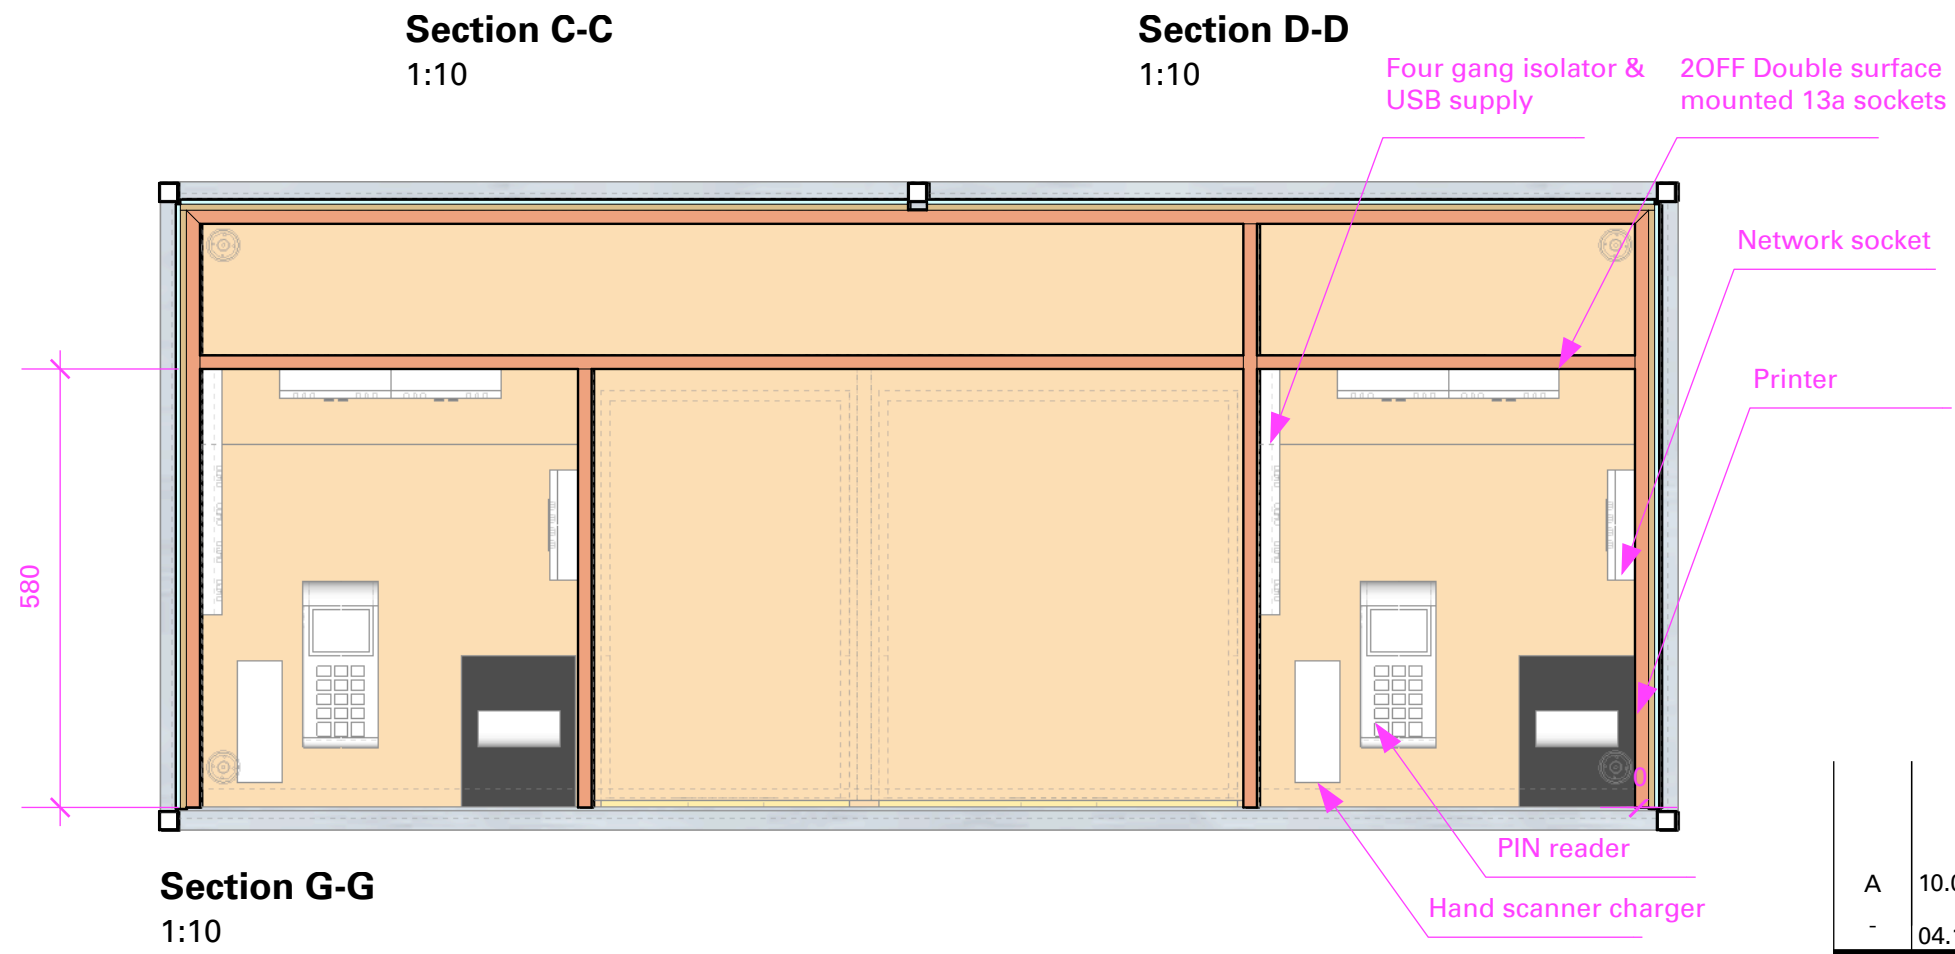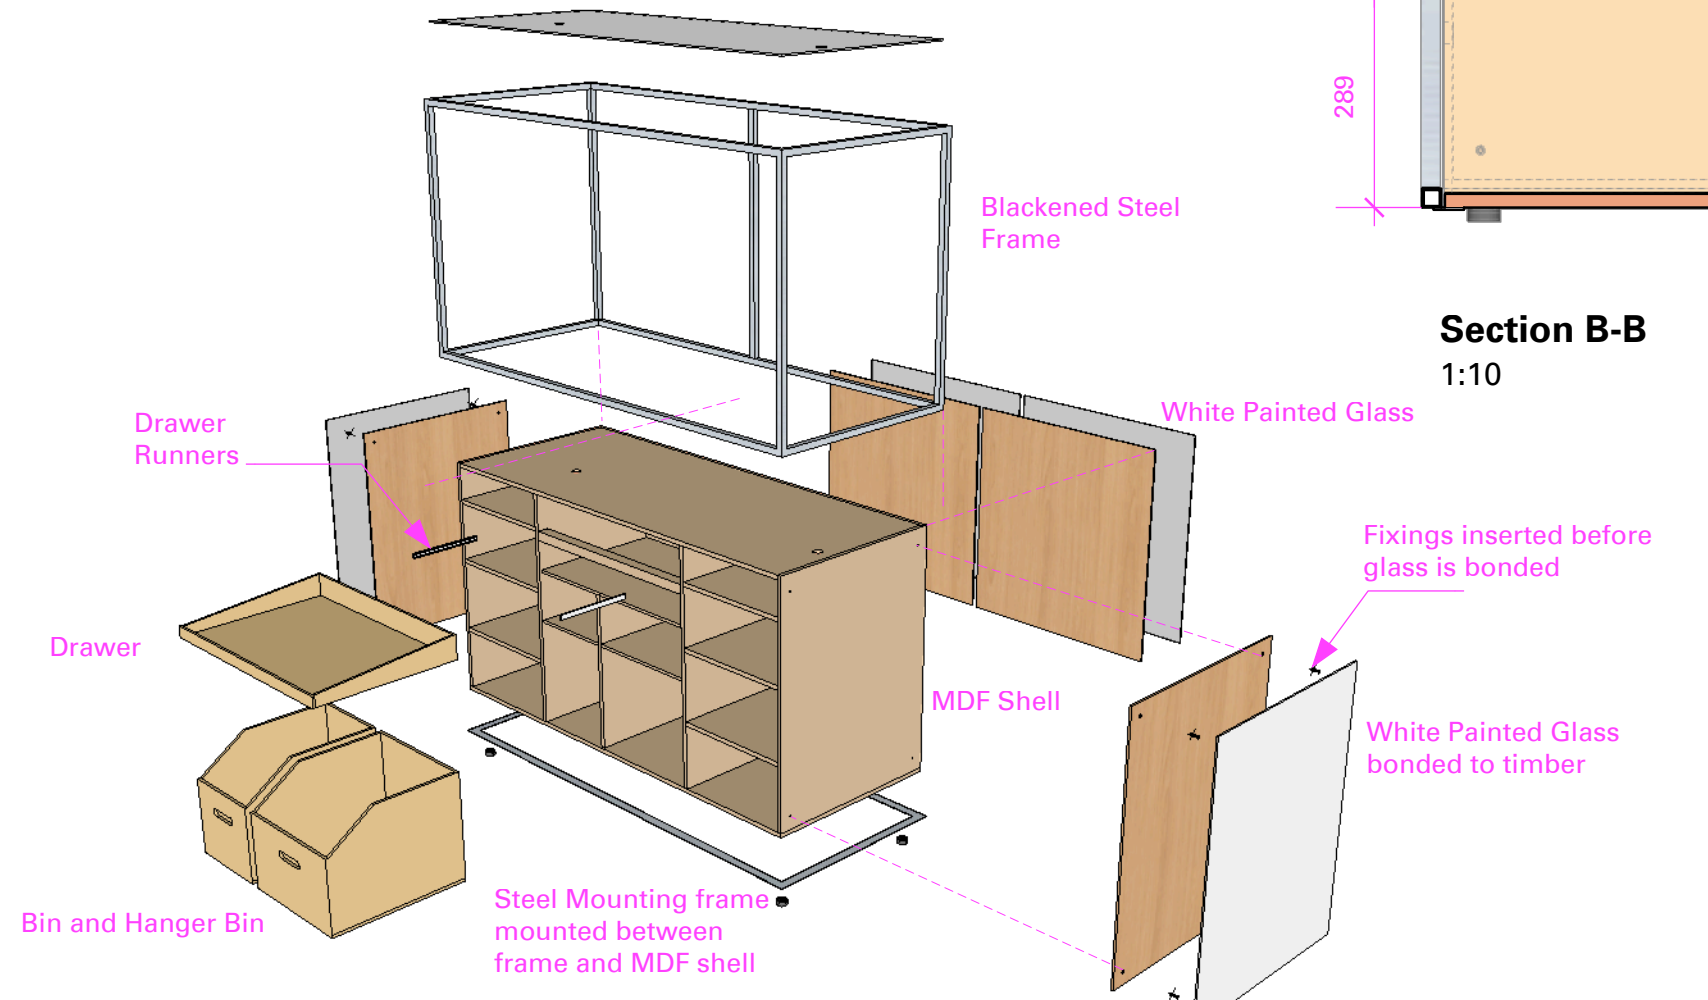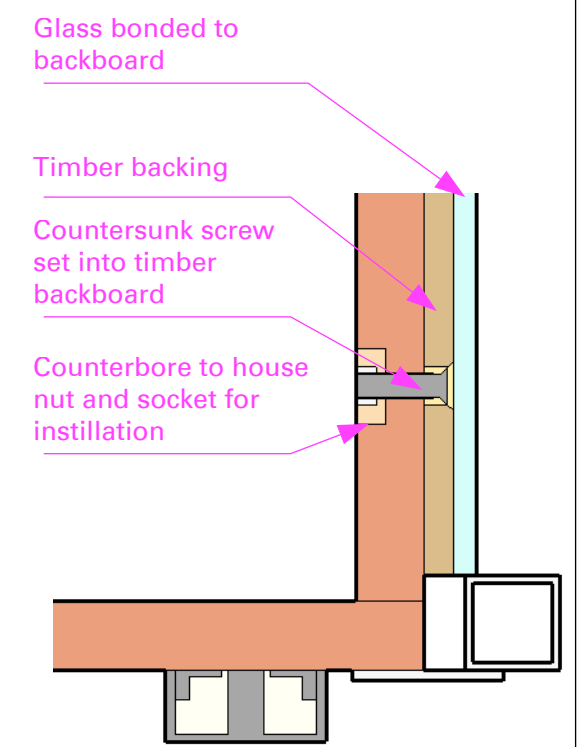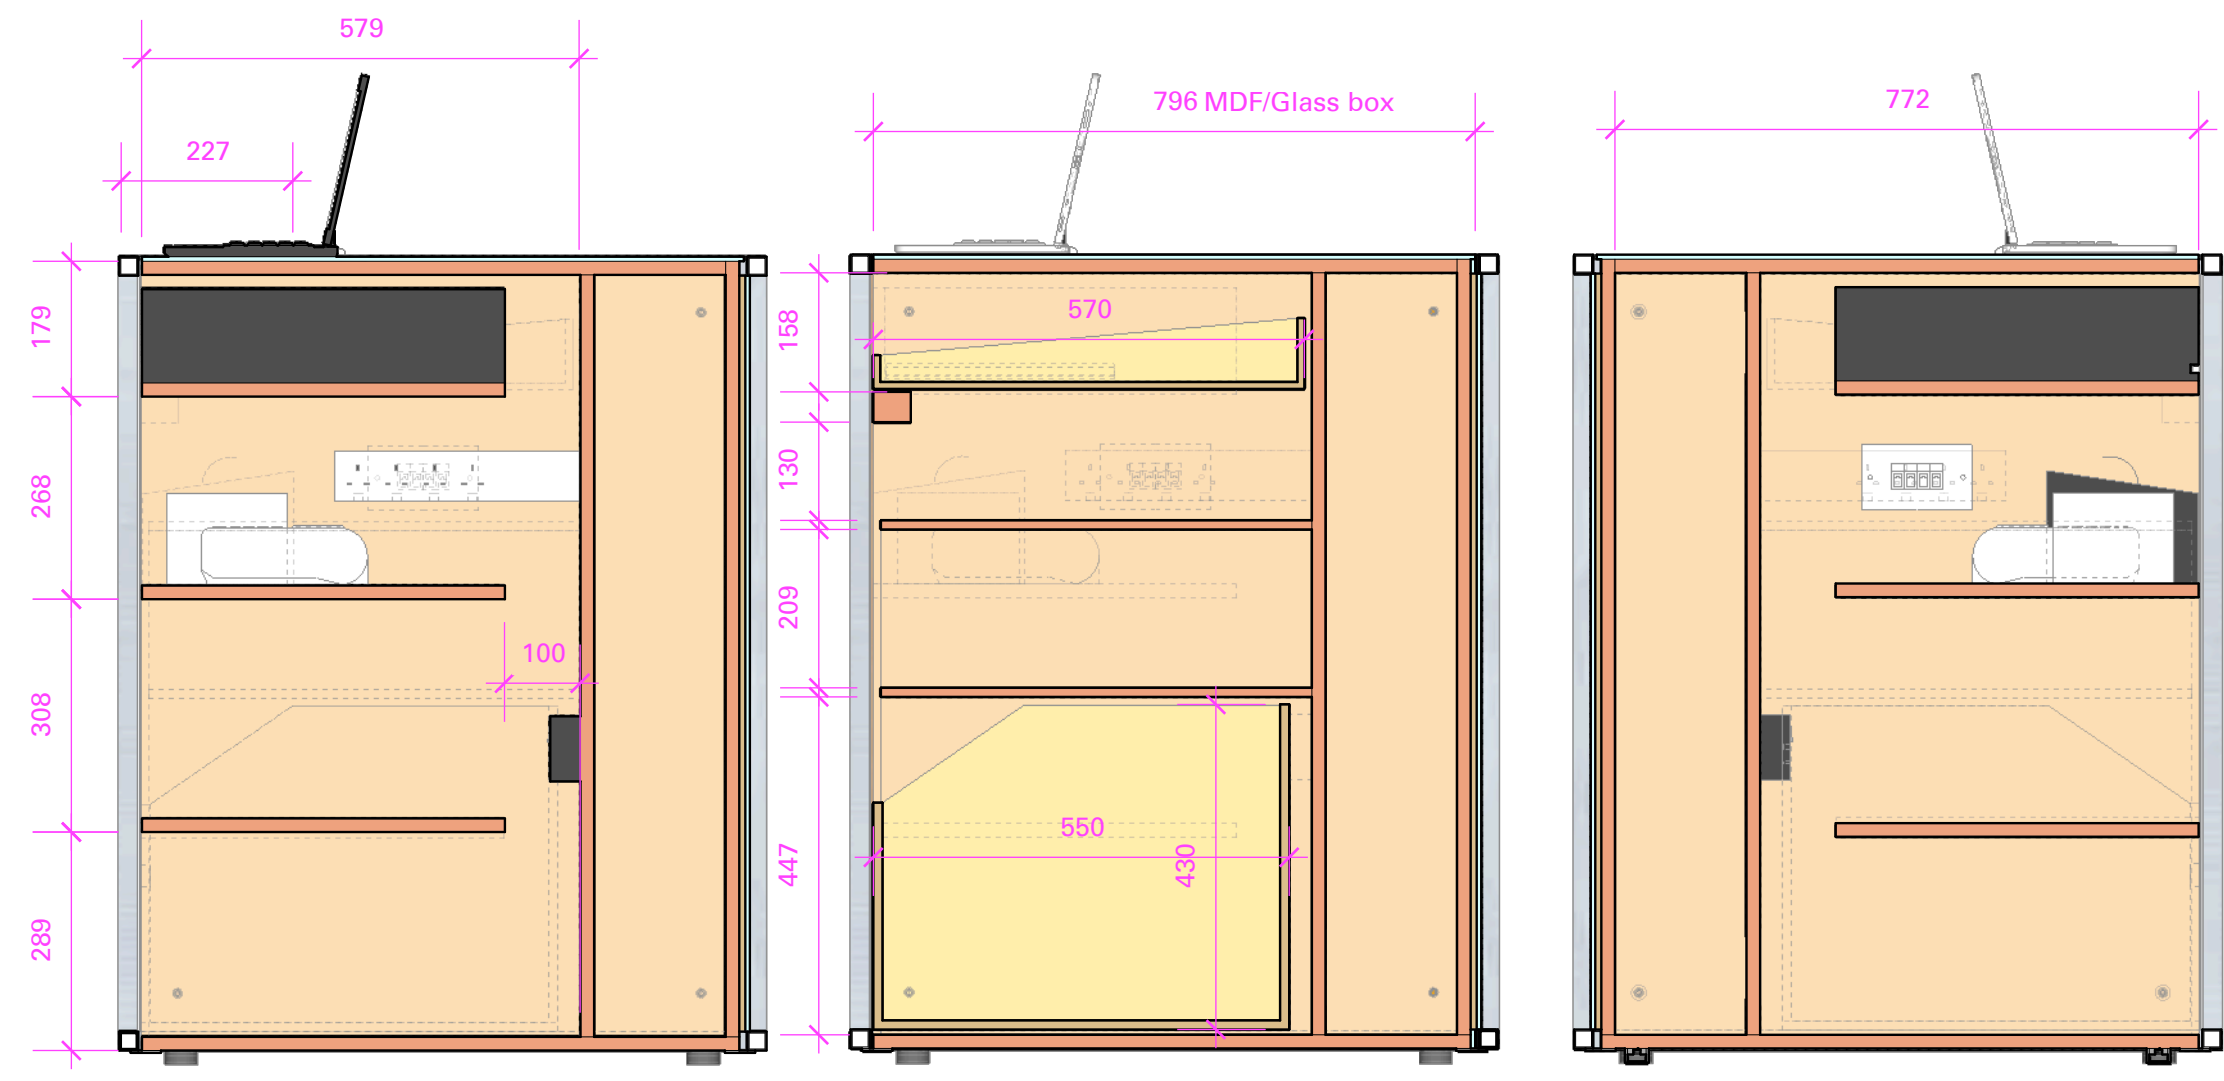

Rev	Date	Notes
A	10.01.2014	Glass panels now bolted
-	04.12.2013	New Drawing

INFORMATION	
Project Jigsaw Dulwich	
Drawing Cashdesk Sections	
Scale 1:10@A2 Unless specified	Drawn by JWD
Number JDUL-D005.1	Revision A
Do not scale from this drawing. All dimensions are in millimeters unless otherwise stated. All dimensions must be verified on site and any discrepancies reported to AMD.	