



Front Elevation "D"



Rear Elevation "C"




Side Elevation "A"



Side Elevation "B"



Rear and Side Elevation (Not to scale)

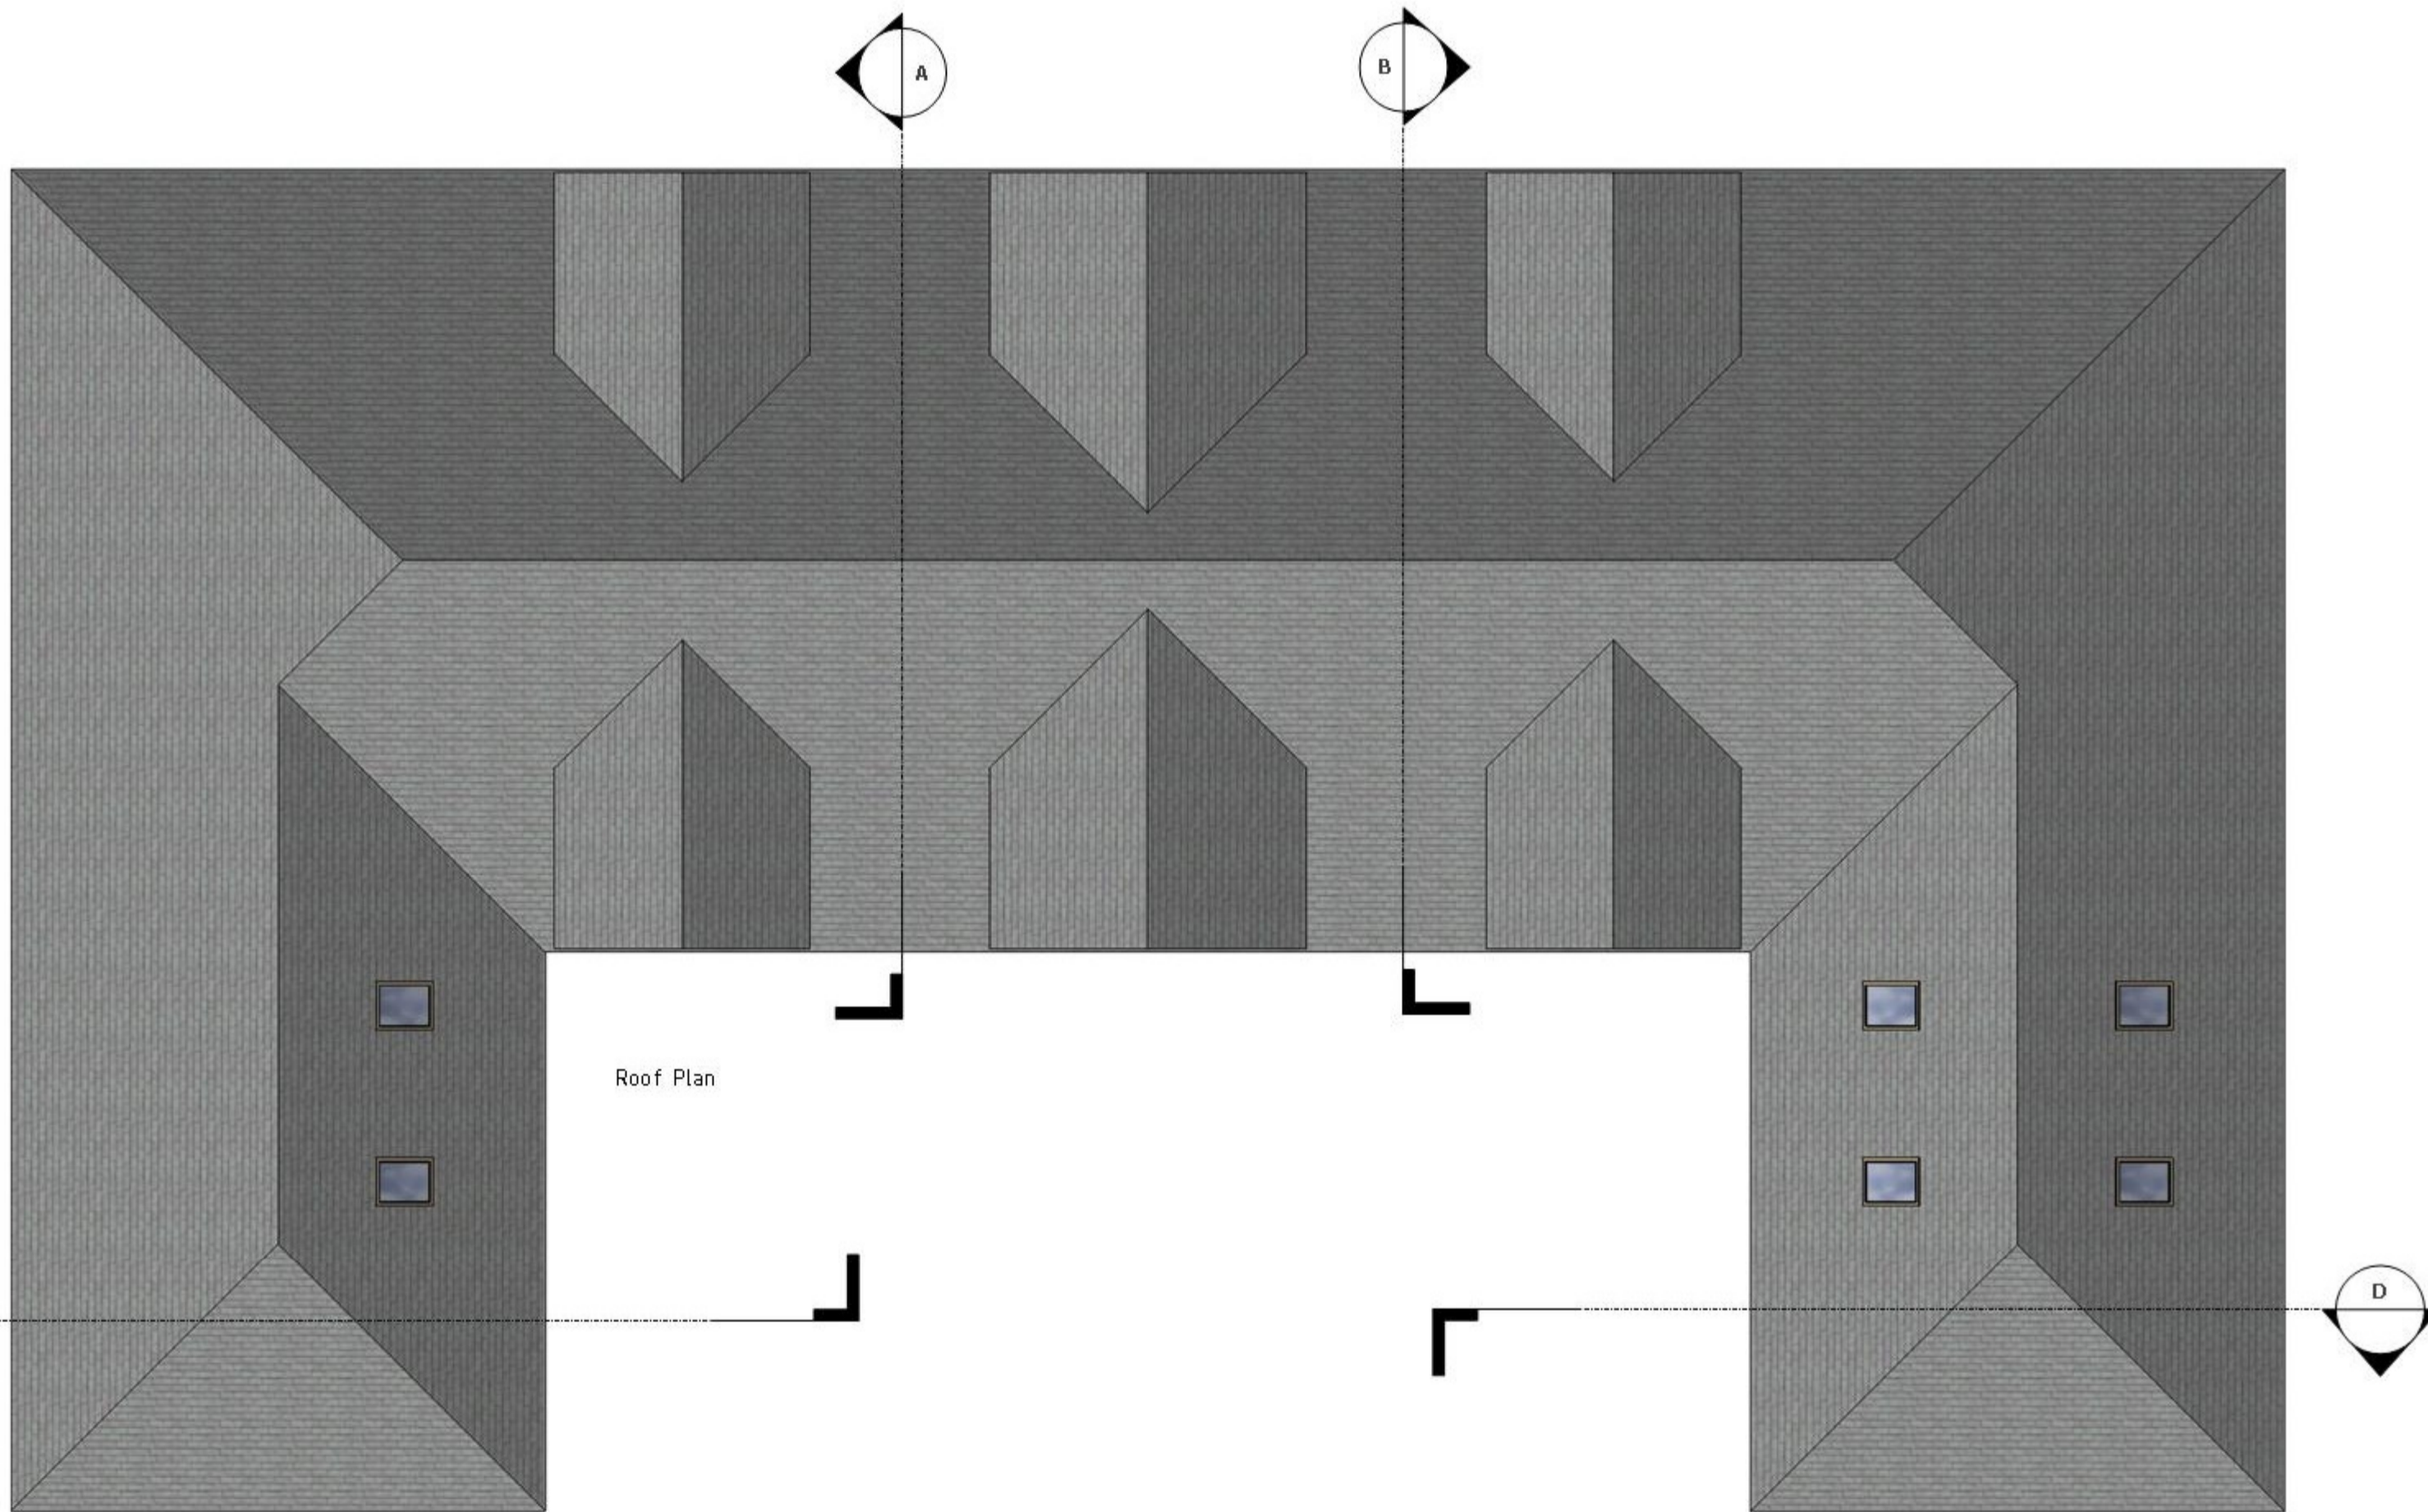

Roof Plan



Front and Side Elevation (Not to scale)

drawing scale 1:100 @ A1 Media

A
1

PROGRESS DRAWING
This drawing is not intended to be used for
contract pricing or fabrication purposes.
All comments subject to change.

REVISIONS

MM/DD/YY	REMARKS
1	---
2	---
3	---
4	---
5	---

001
A