




Front Elevation
Scale 1:100

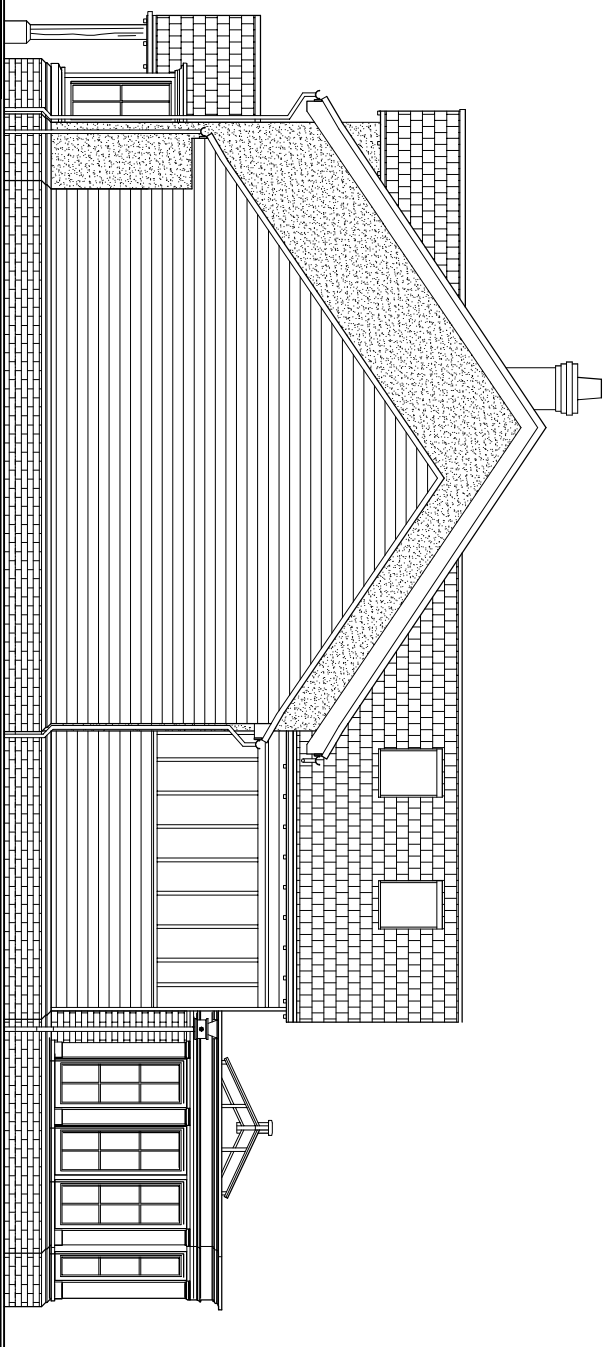

Side Elevation (facing Pandora)
Scale 1:100

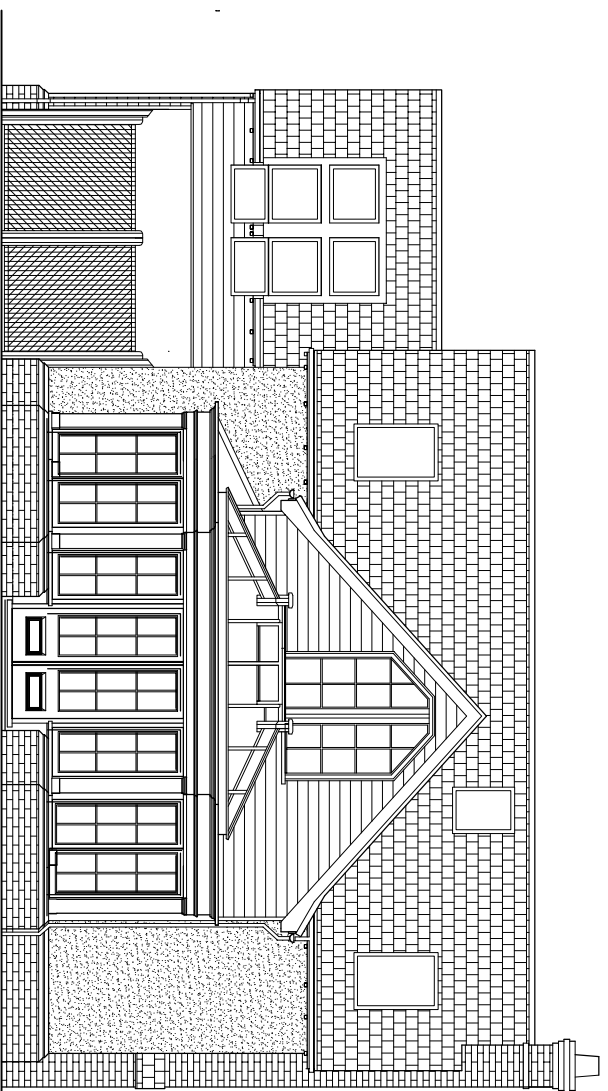

Rear Elevation
Scale 1:100

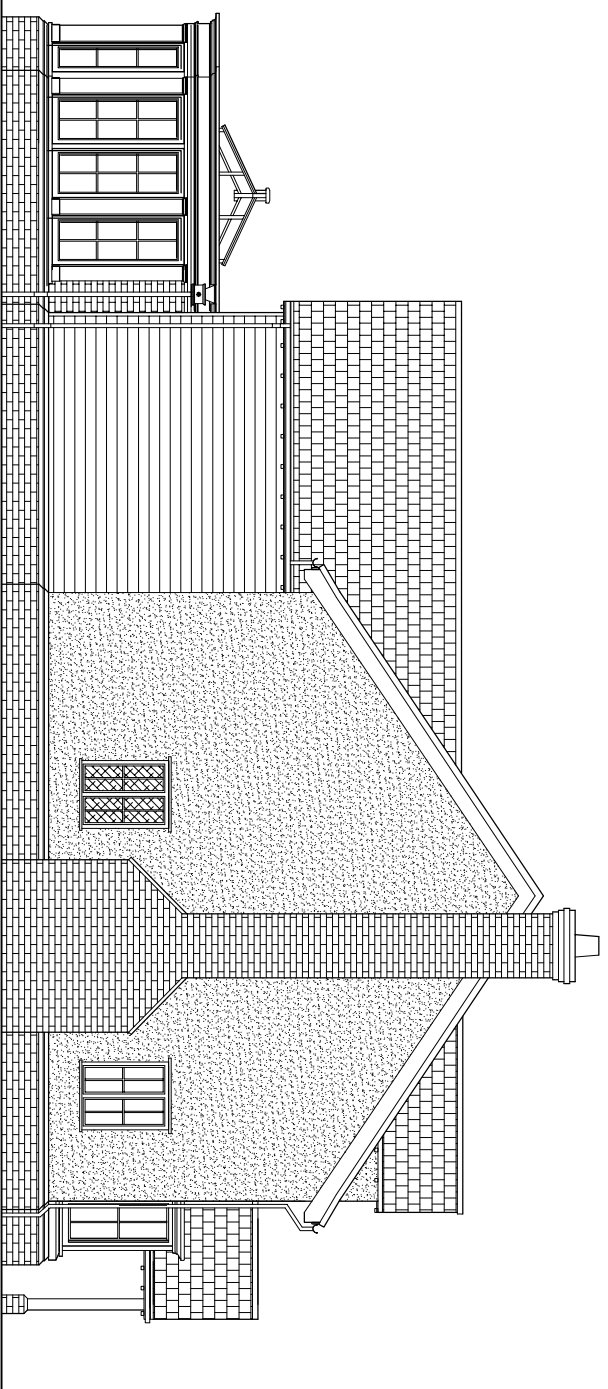

Side Elevation (facing Ashlaburn)
Scale 1:100

Rev A 14-04-2011 Velux windows corrected on rear elevation to match with floor plans




Ashlaburn Coach Rd, Gt Horkeley
Colchester, Essex, CO64AS
01206 271163

Project:
Plot adjacent Pandora
Coach Road
Great Horkeley
CO6 4AS

Drawing Title
Elevations
Scales
1:100

Date
Feb 2011
Drawn
A.james

Drg No
Pad 01
Rev
A

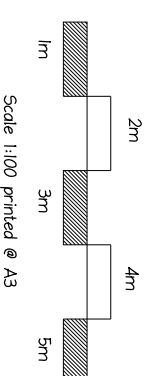

Planning