


1 WEST ELEVATION  
SCALE 1/4" = 1'-0"

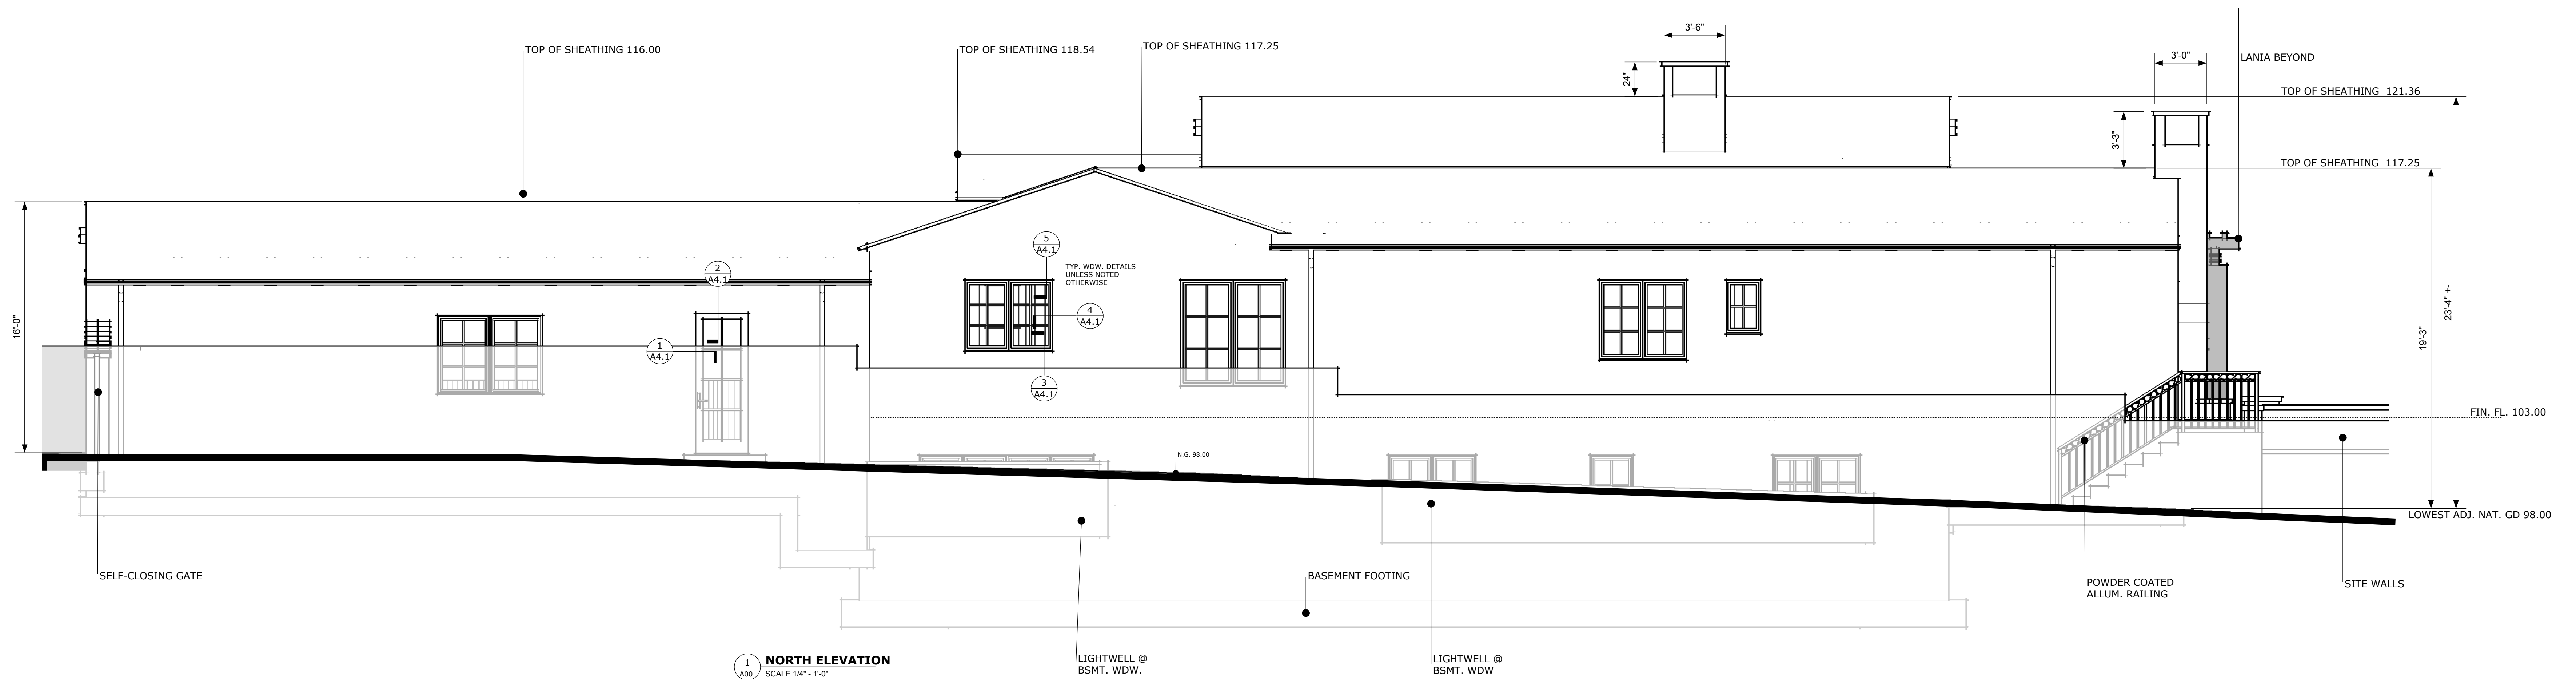

1 NORTH ELEVATION  
SCALE 1/4" = 1'-0"