


TOILET BLOCK

scale: 1:50


A
4

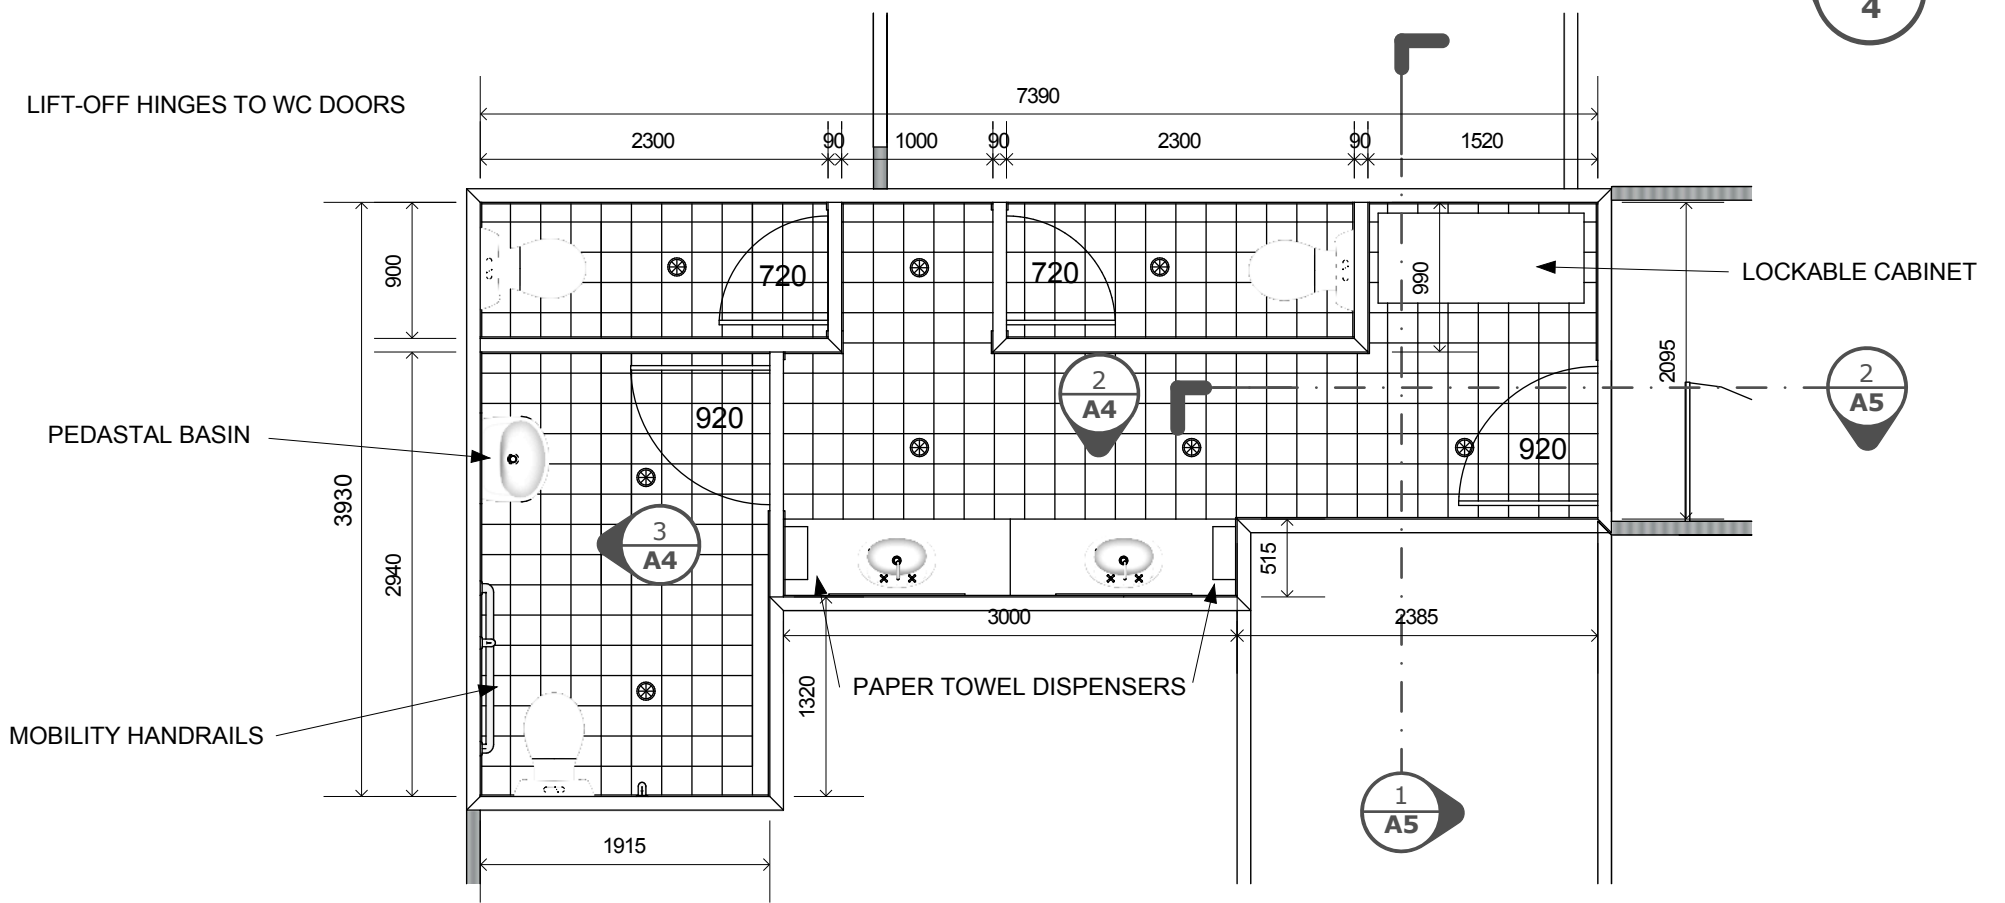

NEW TOILET FLOOR PLAN

01


scale: 1:50

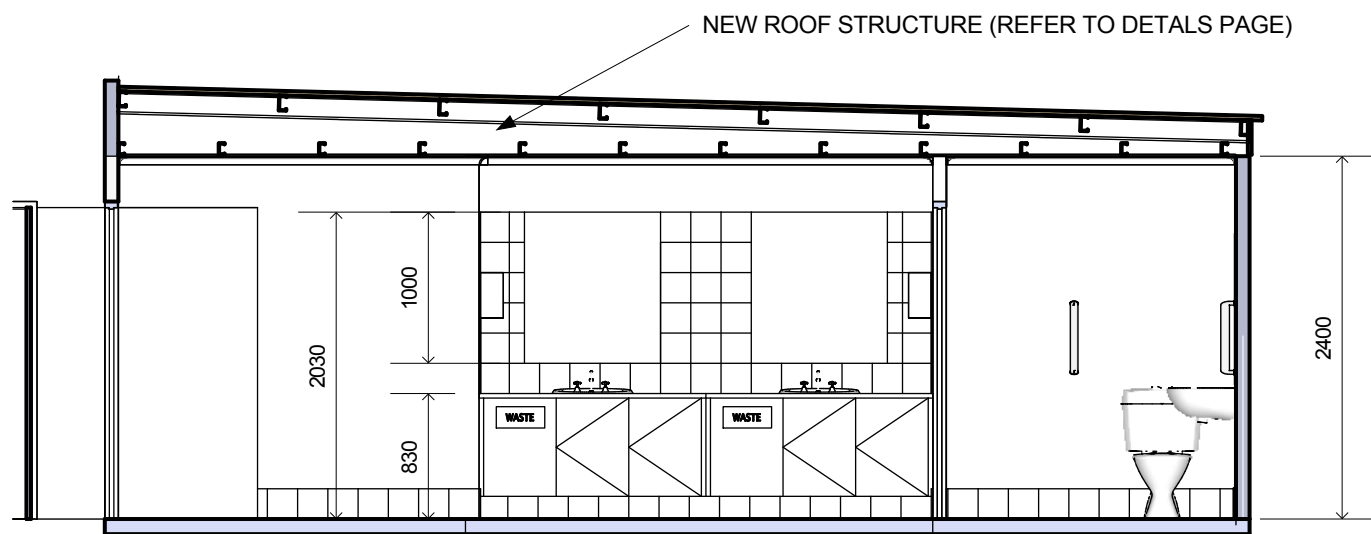

NEW TOILET ELEVATION

02

scale: 1:50

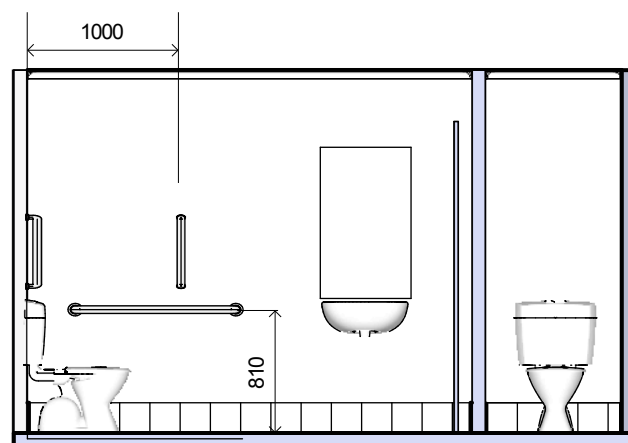

NEW TOILET ELEVATION

03

scale: 1:50

A
4

PROPOSED
TOILET
BLOCK
1:50

ISSUE
18.05.13

DRAWN BY
AJ

PROJECT

Ngarda Media Centre -
Toilet and Fire lighting

CLIENT

, WA

Scratch
BUILDING DESIGN