



Ashling Rd House

MONTH, DD YYYY

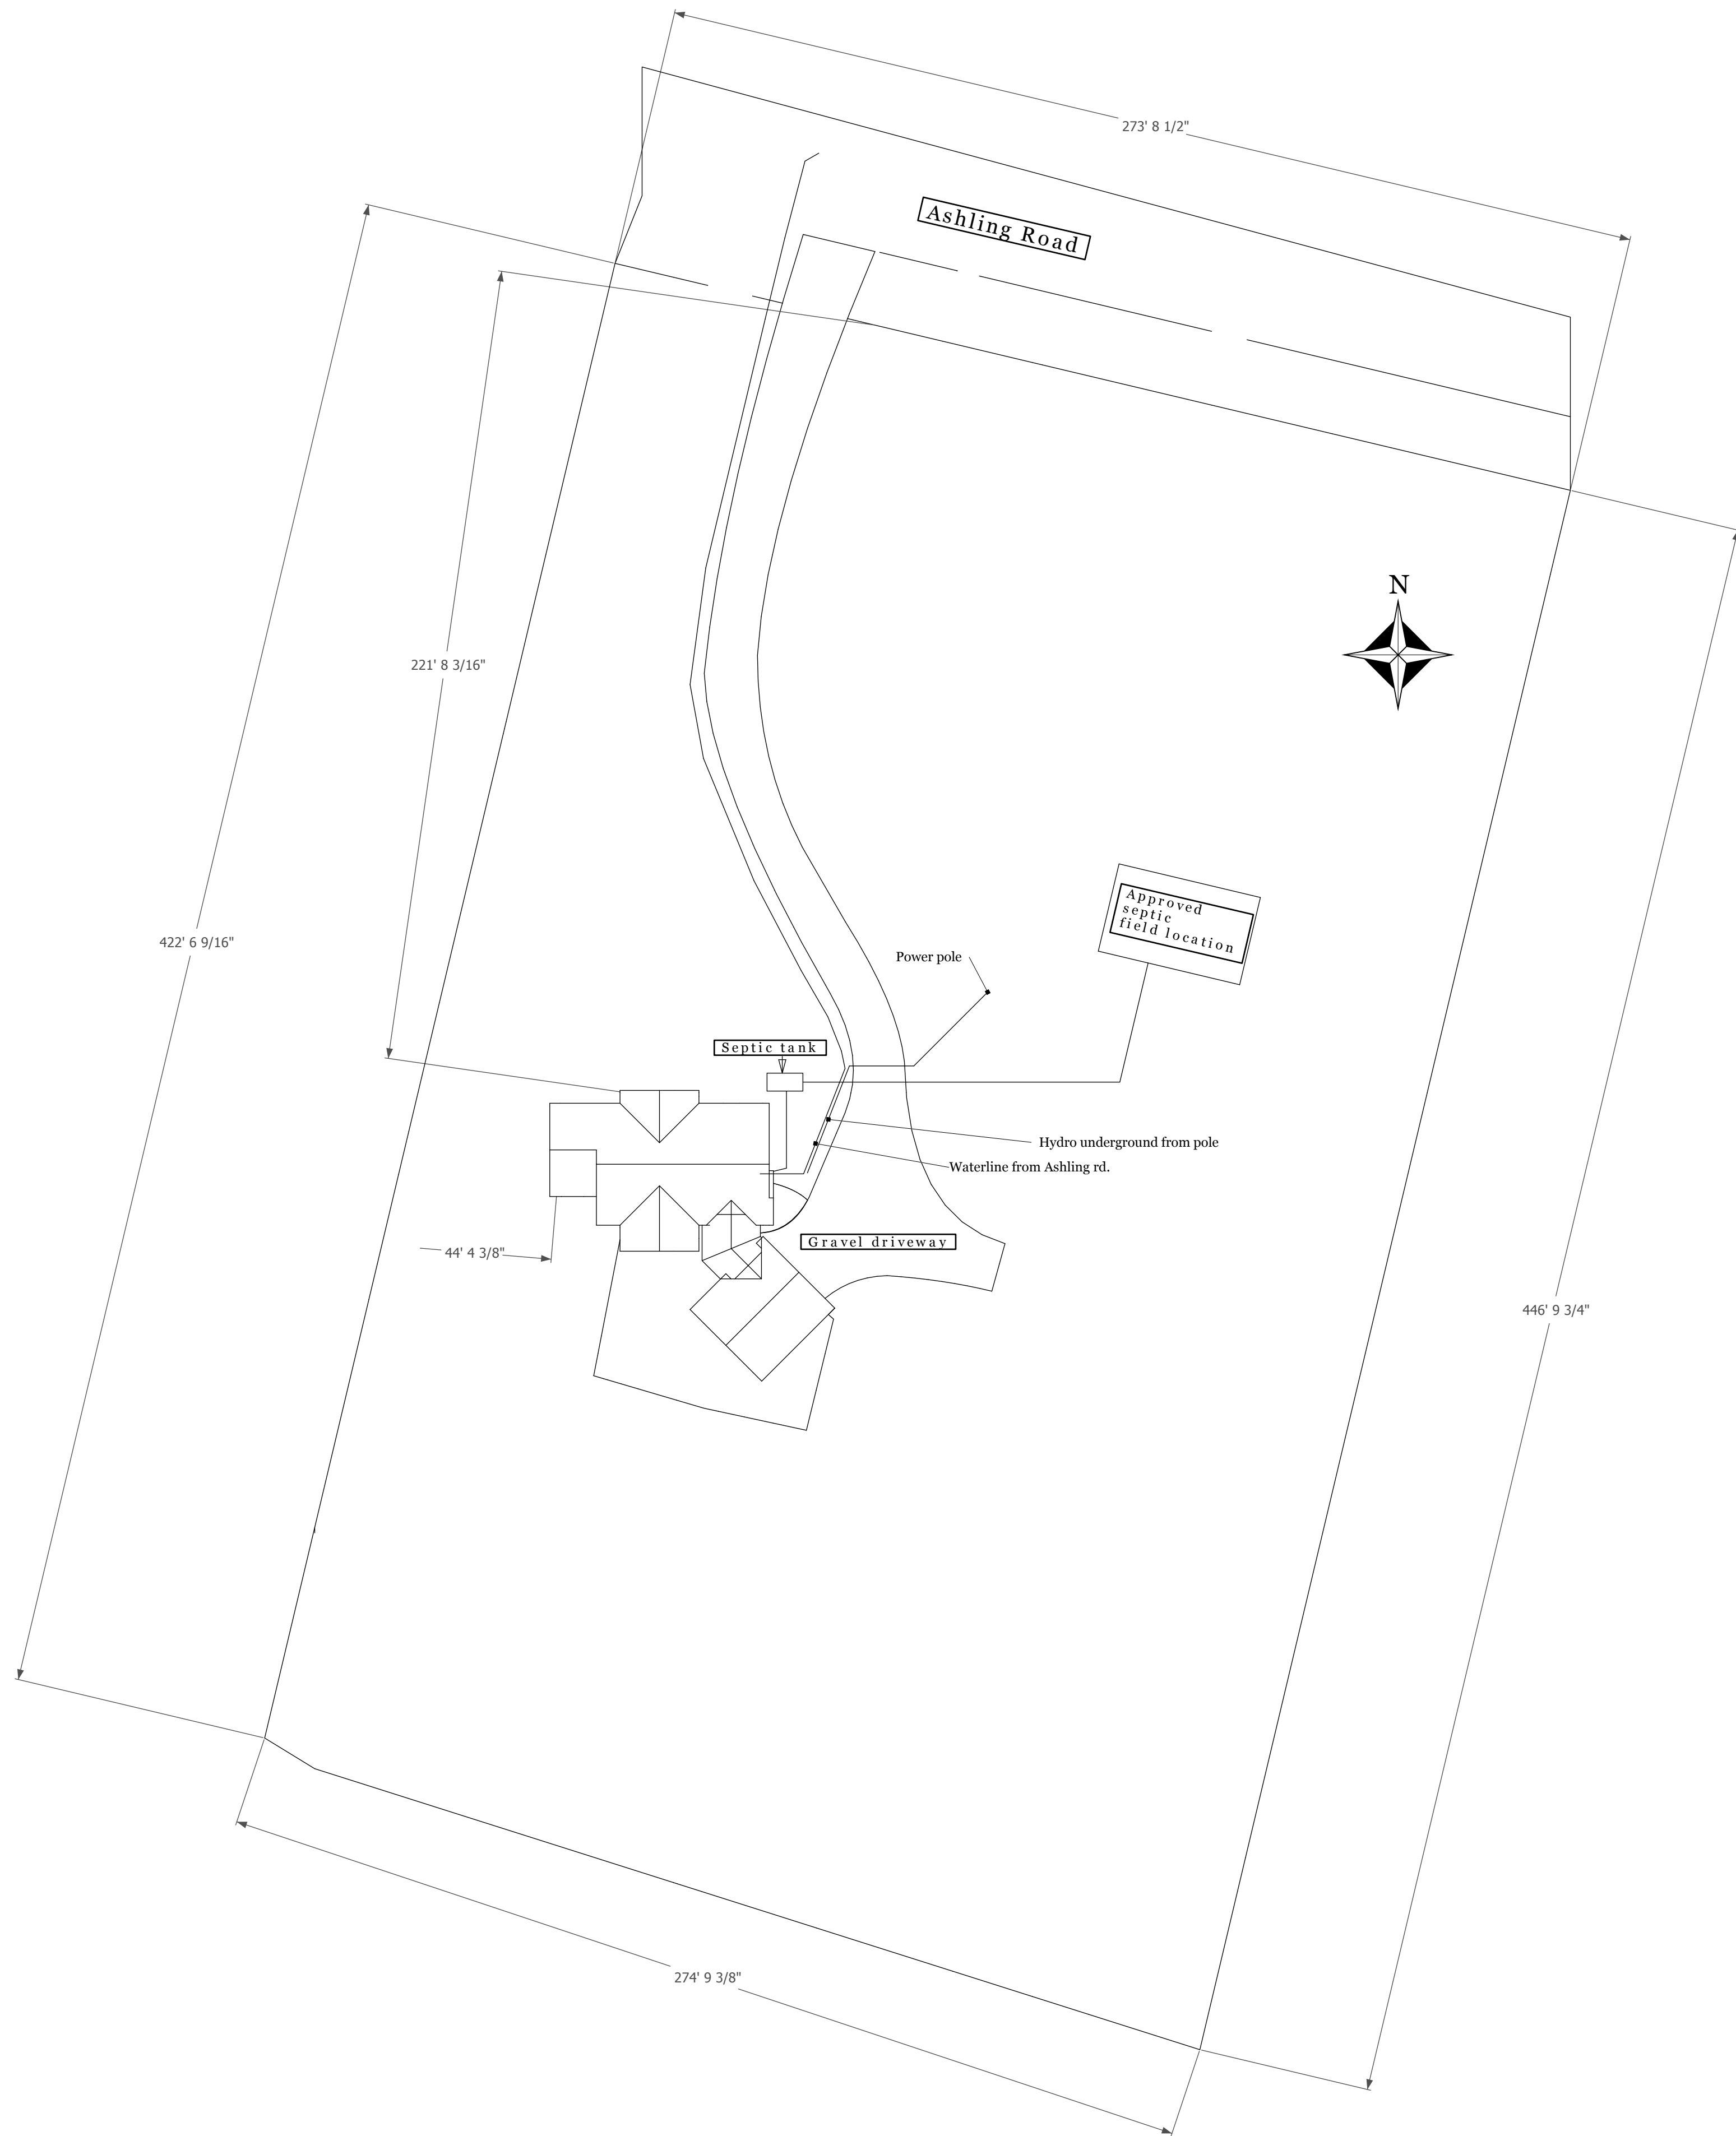


MONTH, DD YYYY


Site plan

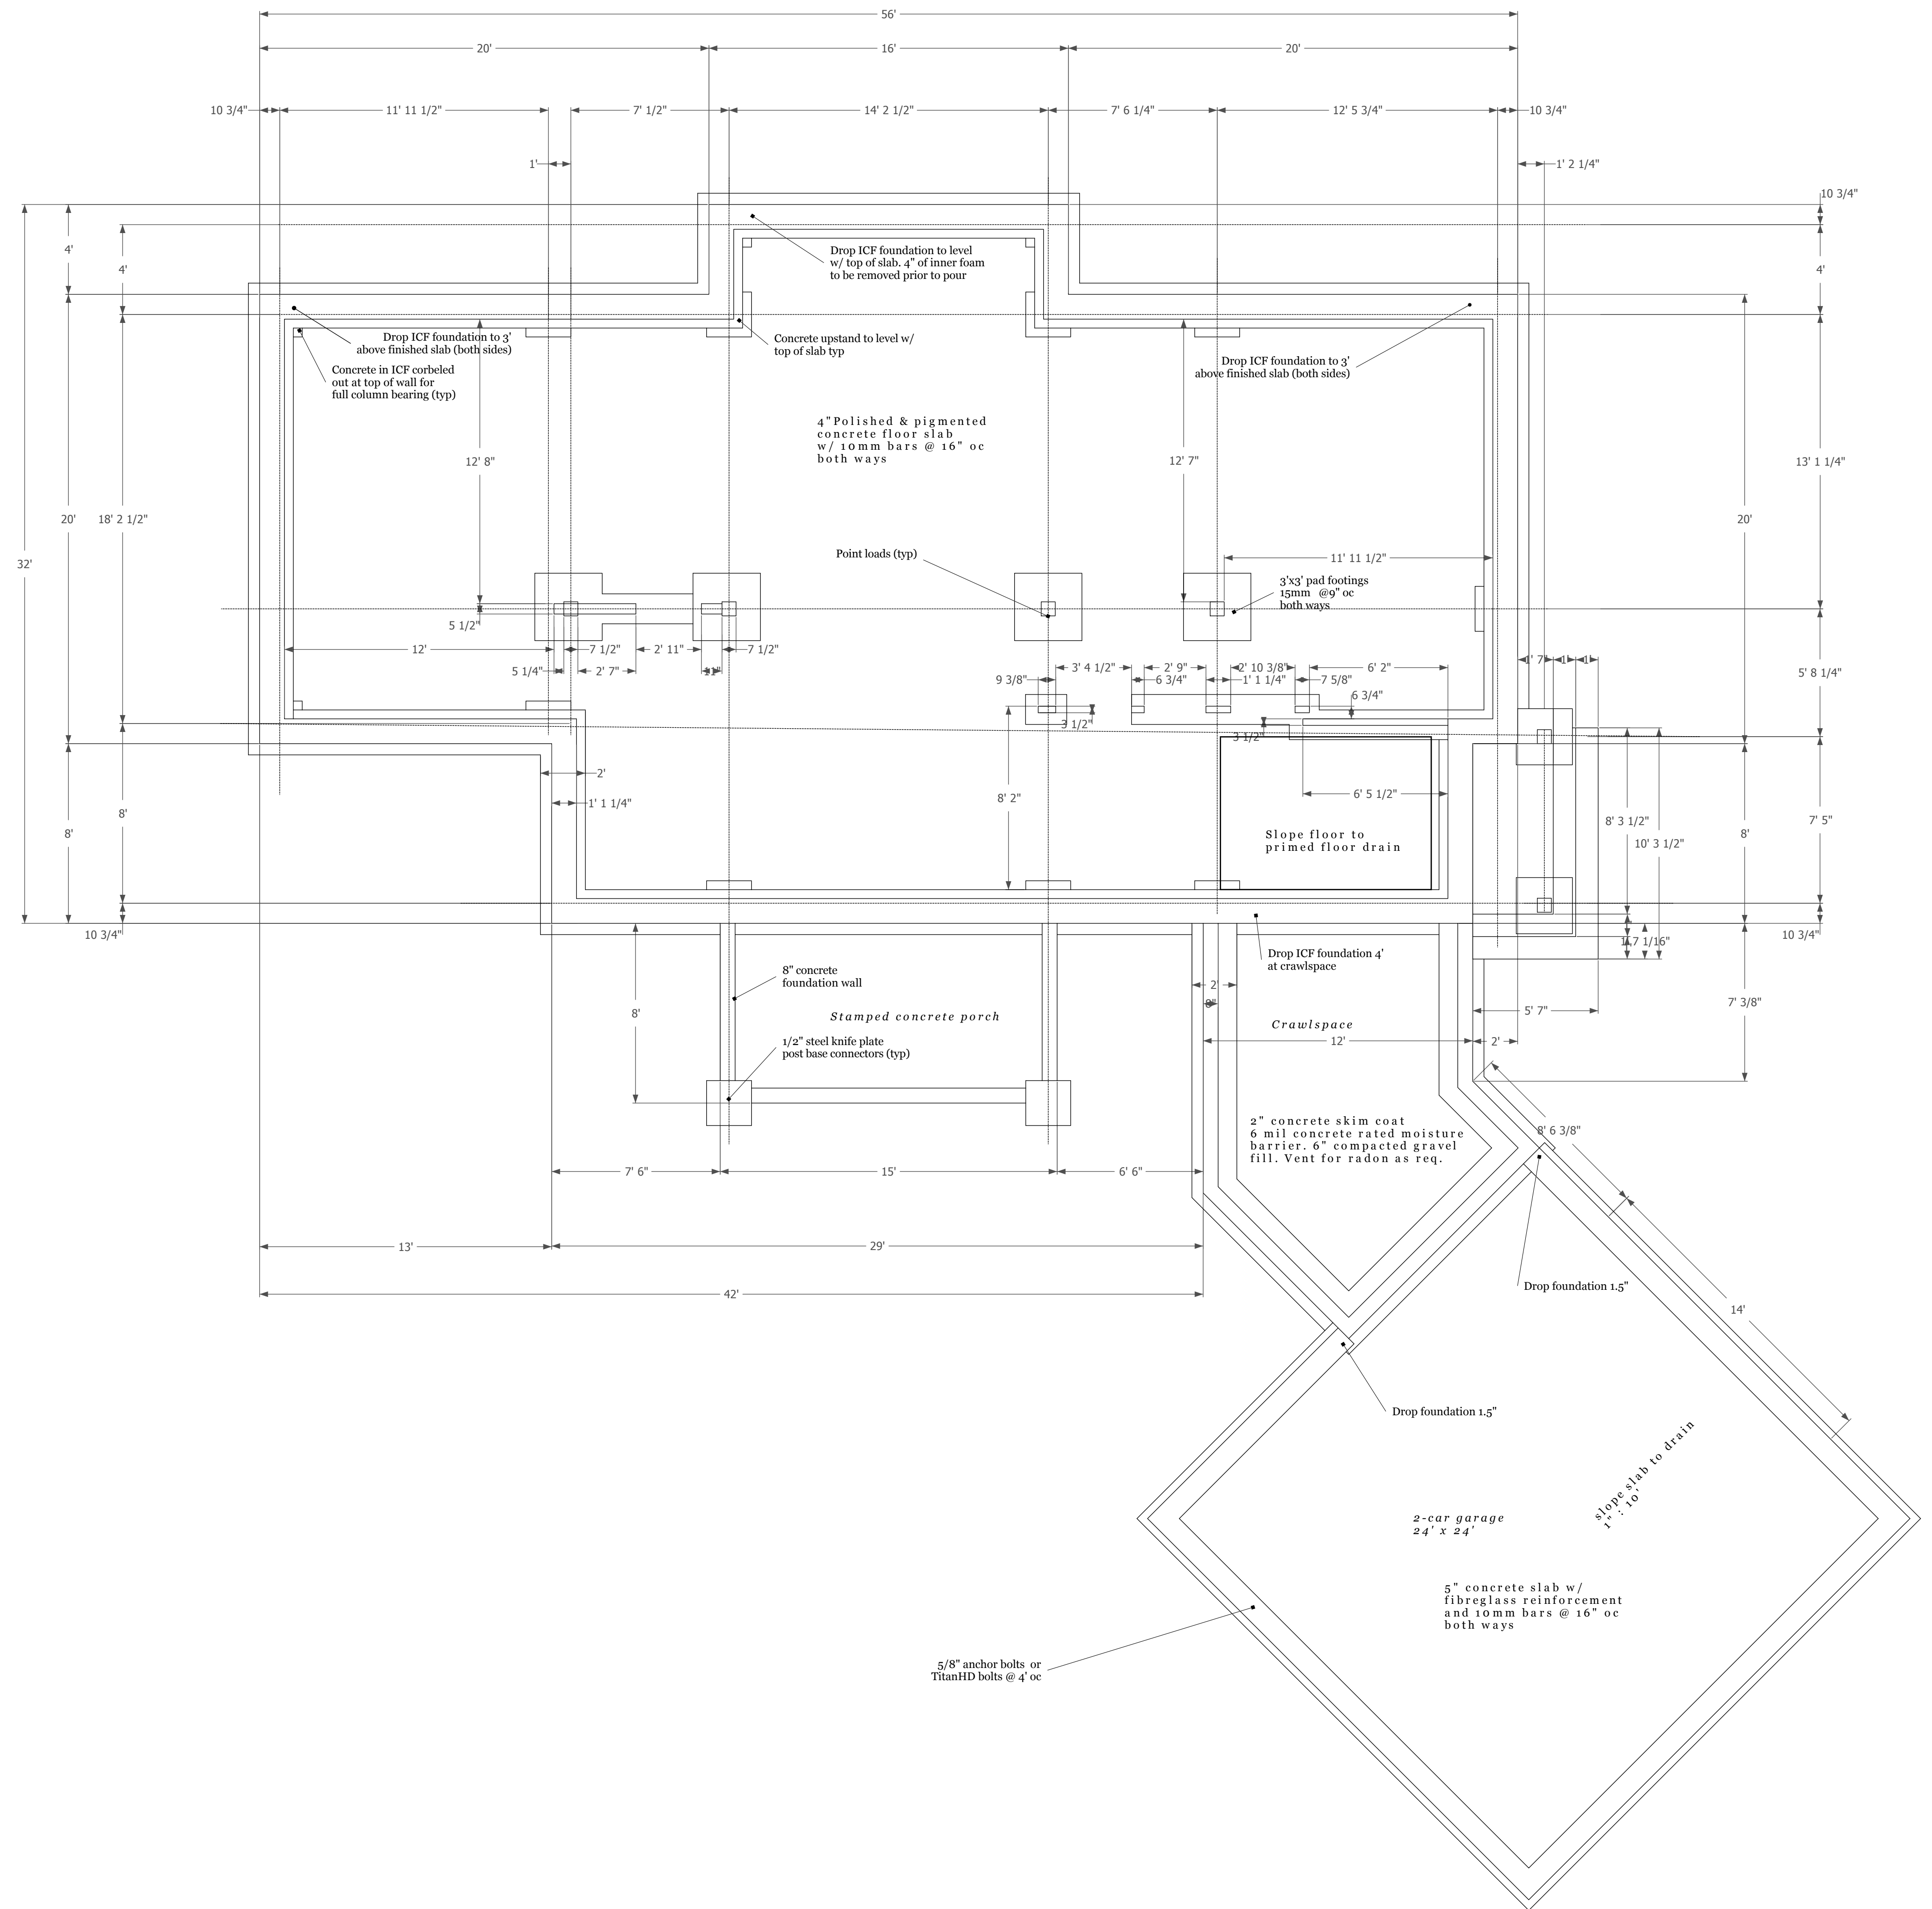

REVISIONS		REMARKS
NO.	DATE	
1		
2		
3		
4		
5		


  
 Ashling Rd House

# Foundation plan

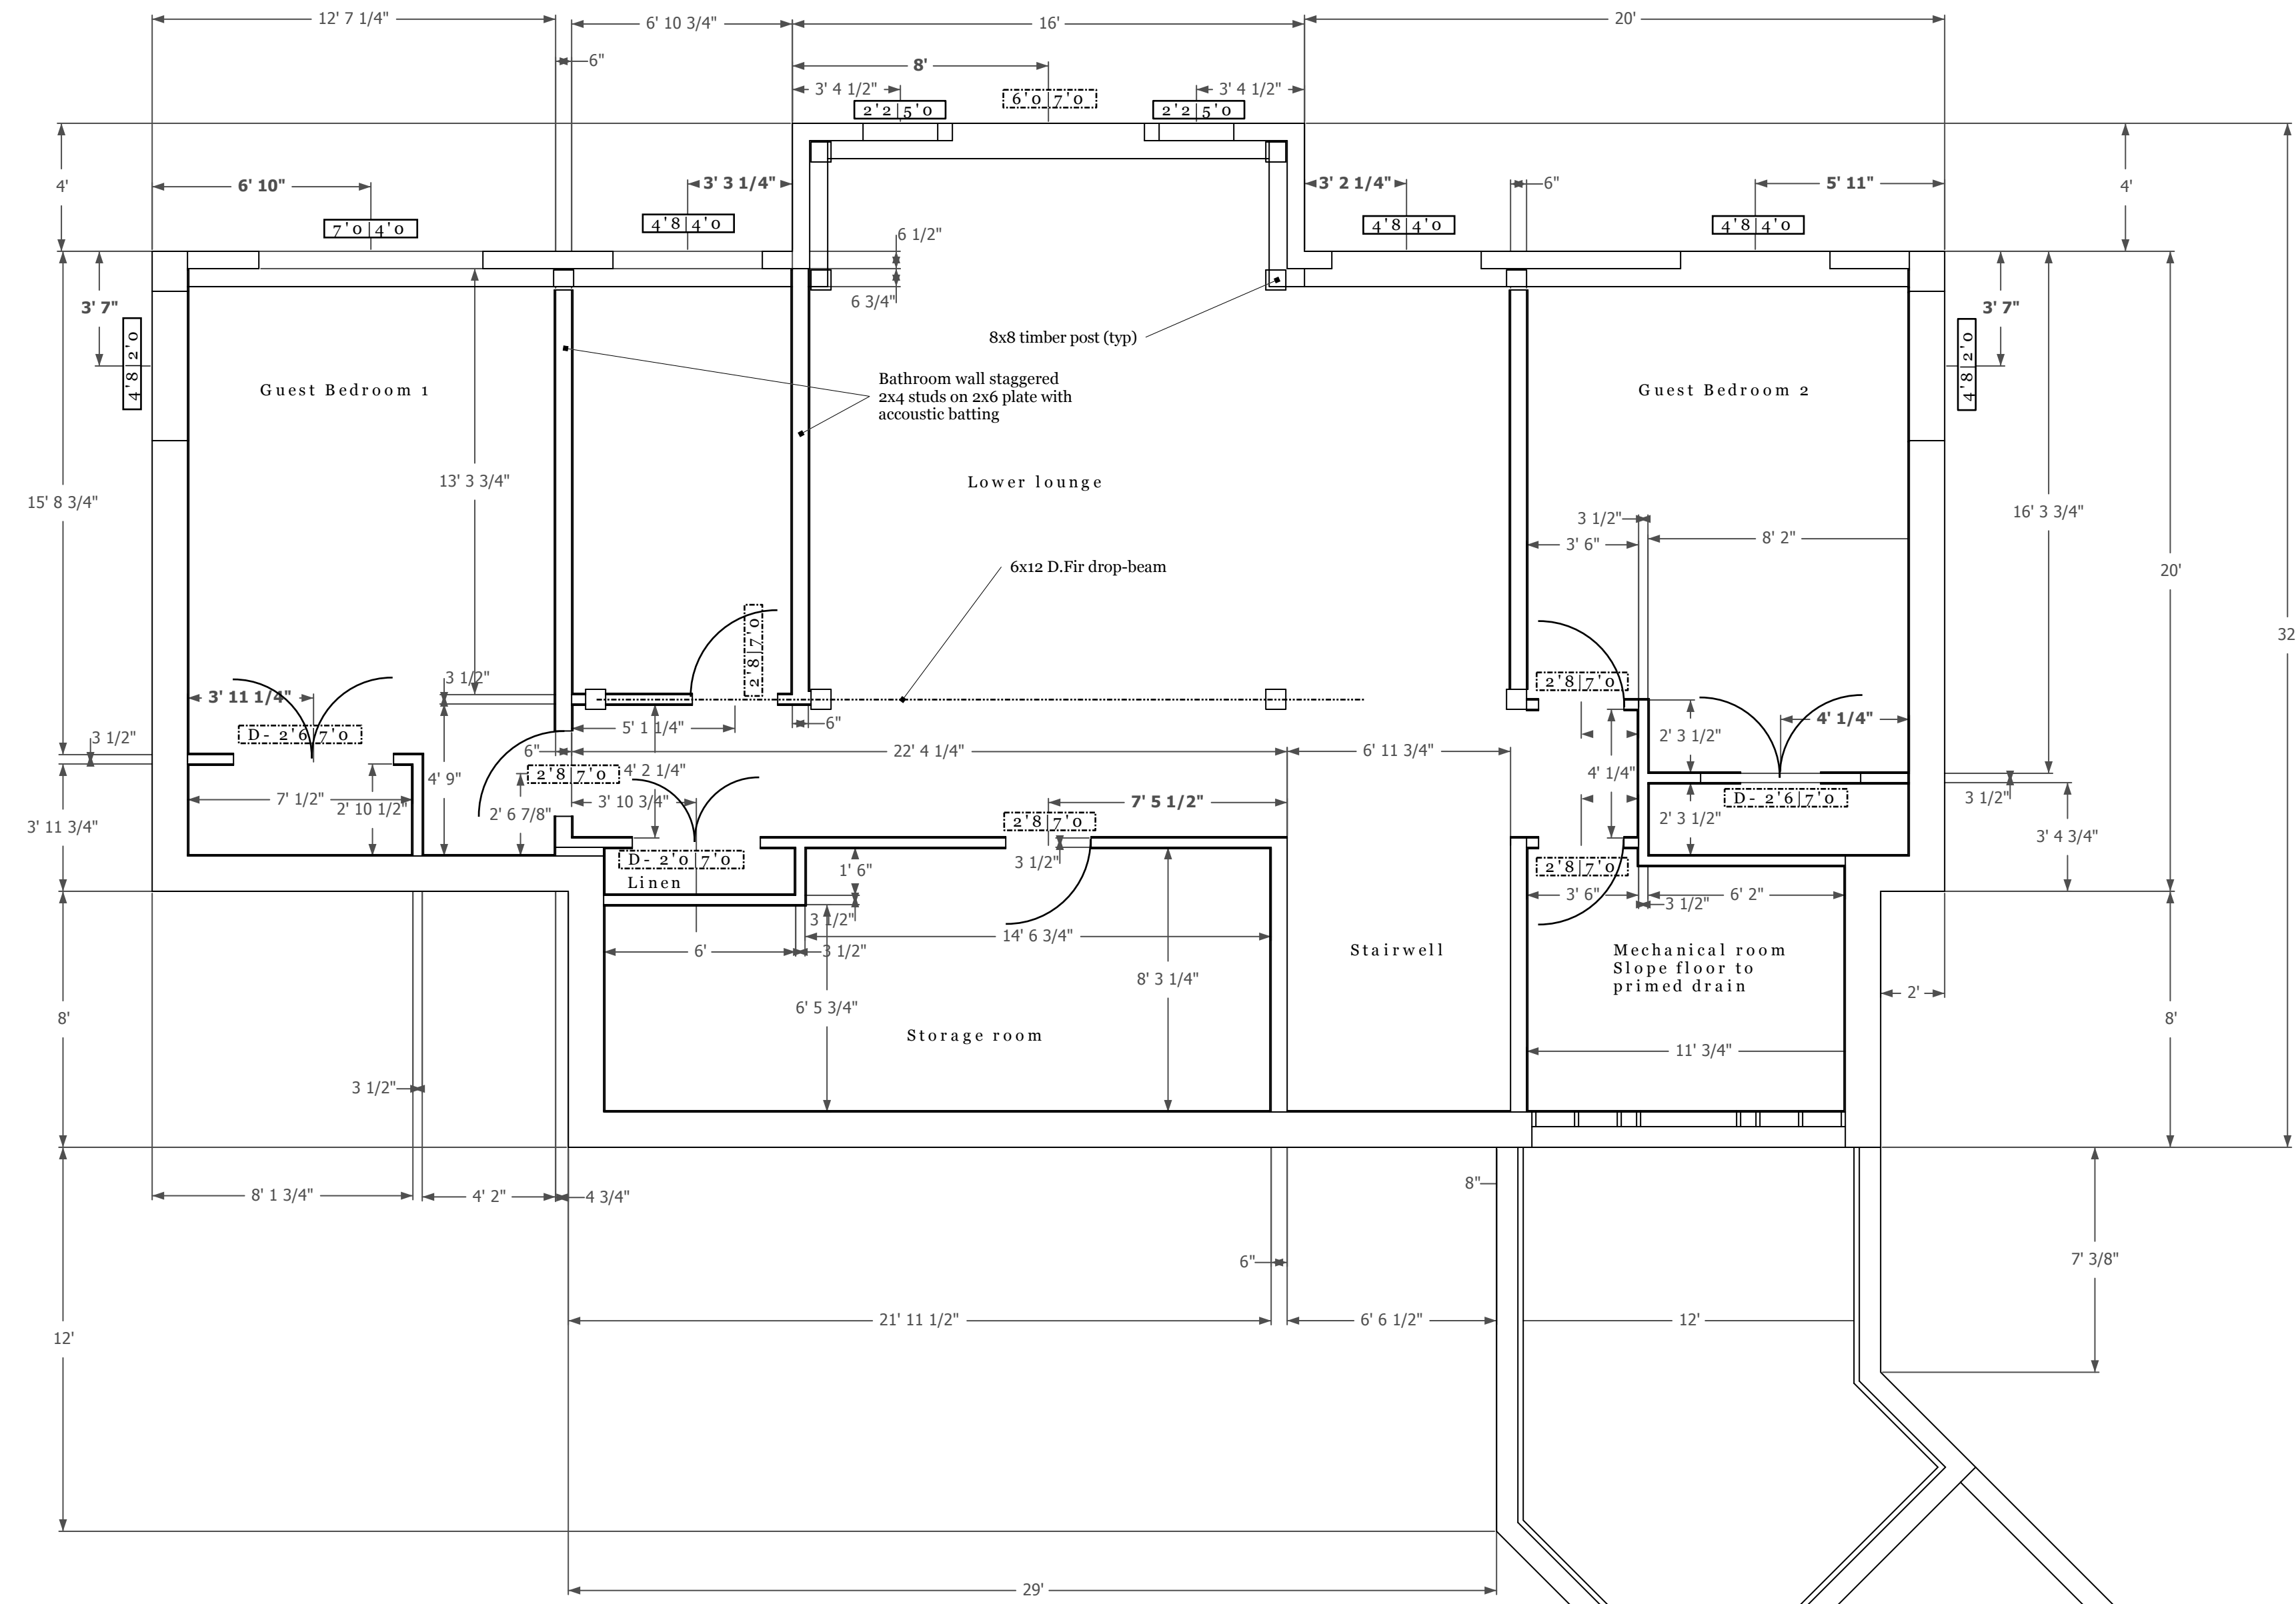

7'0"5'0" Window size Horizontal|Vertical  
2'4"7'0" Door size Horizontal|Vertical

REVISIONS


REMARKS

NO.	DATE	REVISIONS
1		
2		
3		
4		
5		



Ashling Rd House

Basement plan

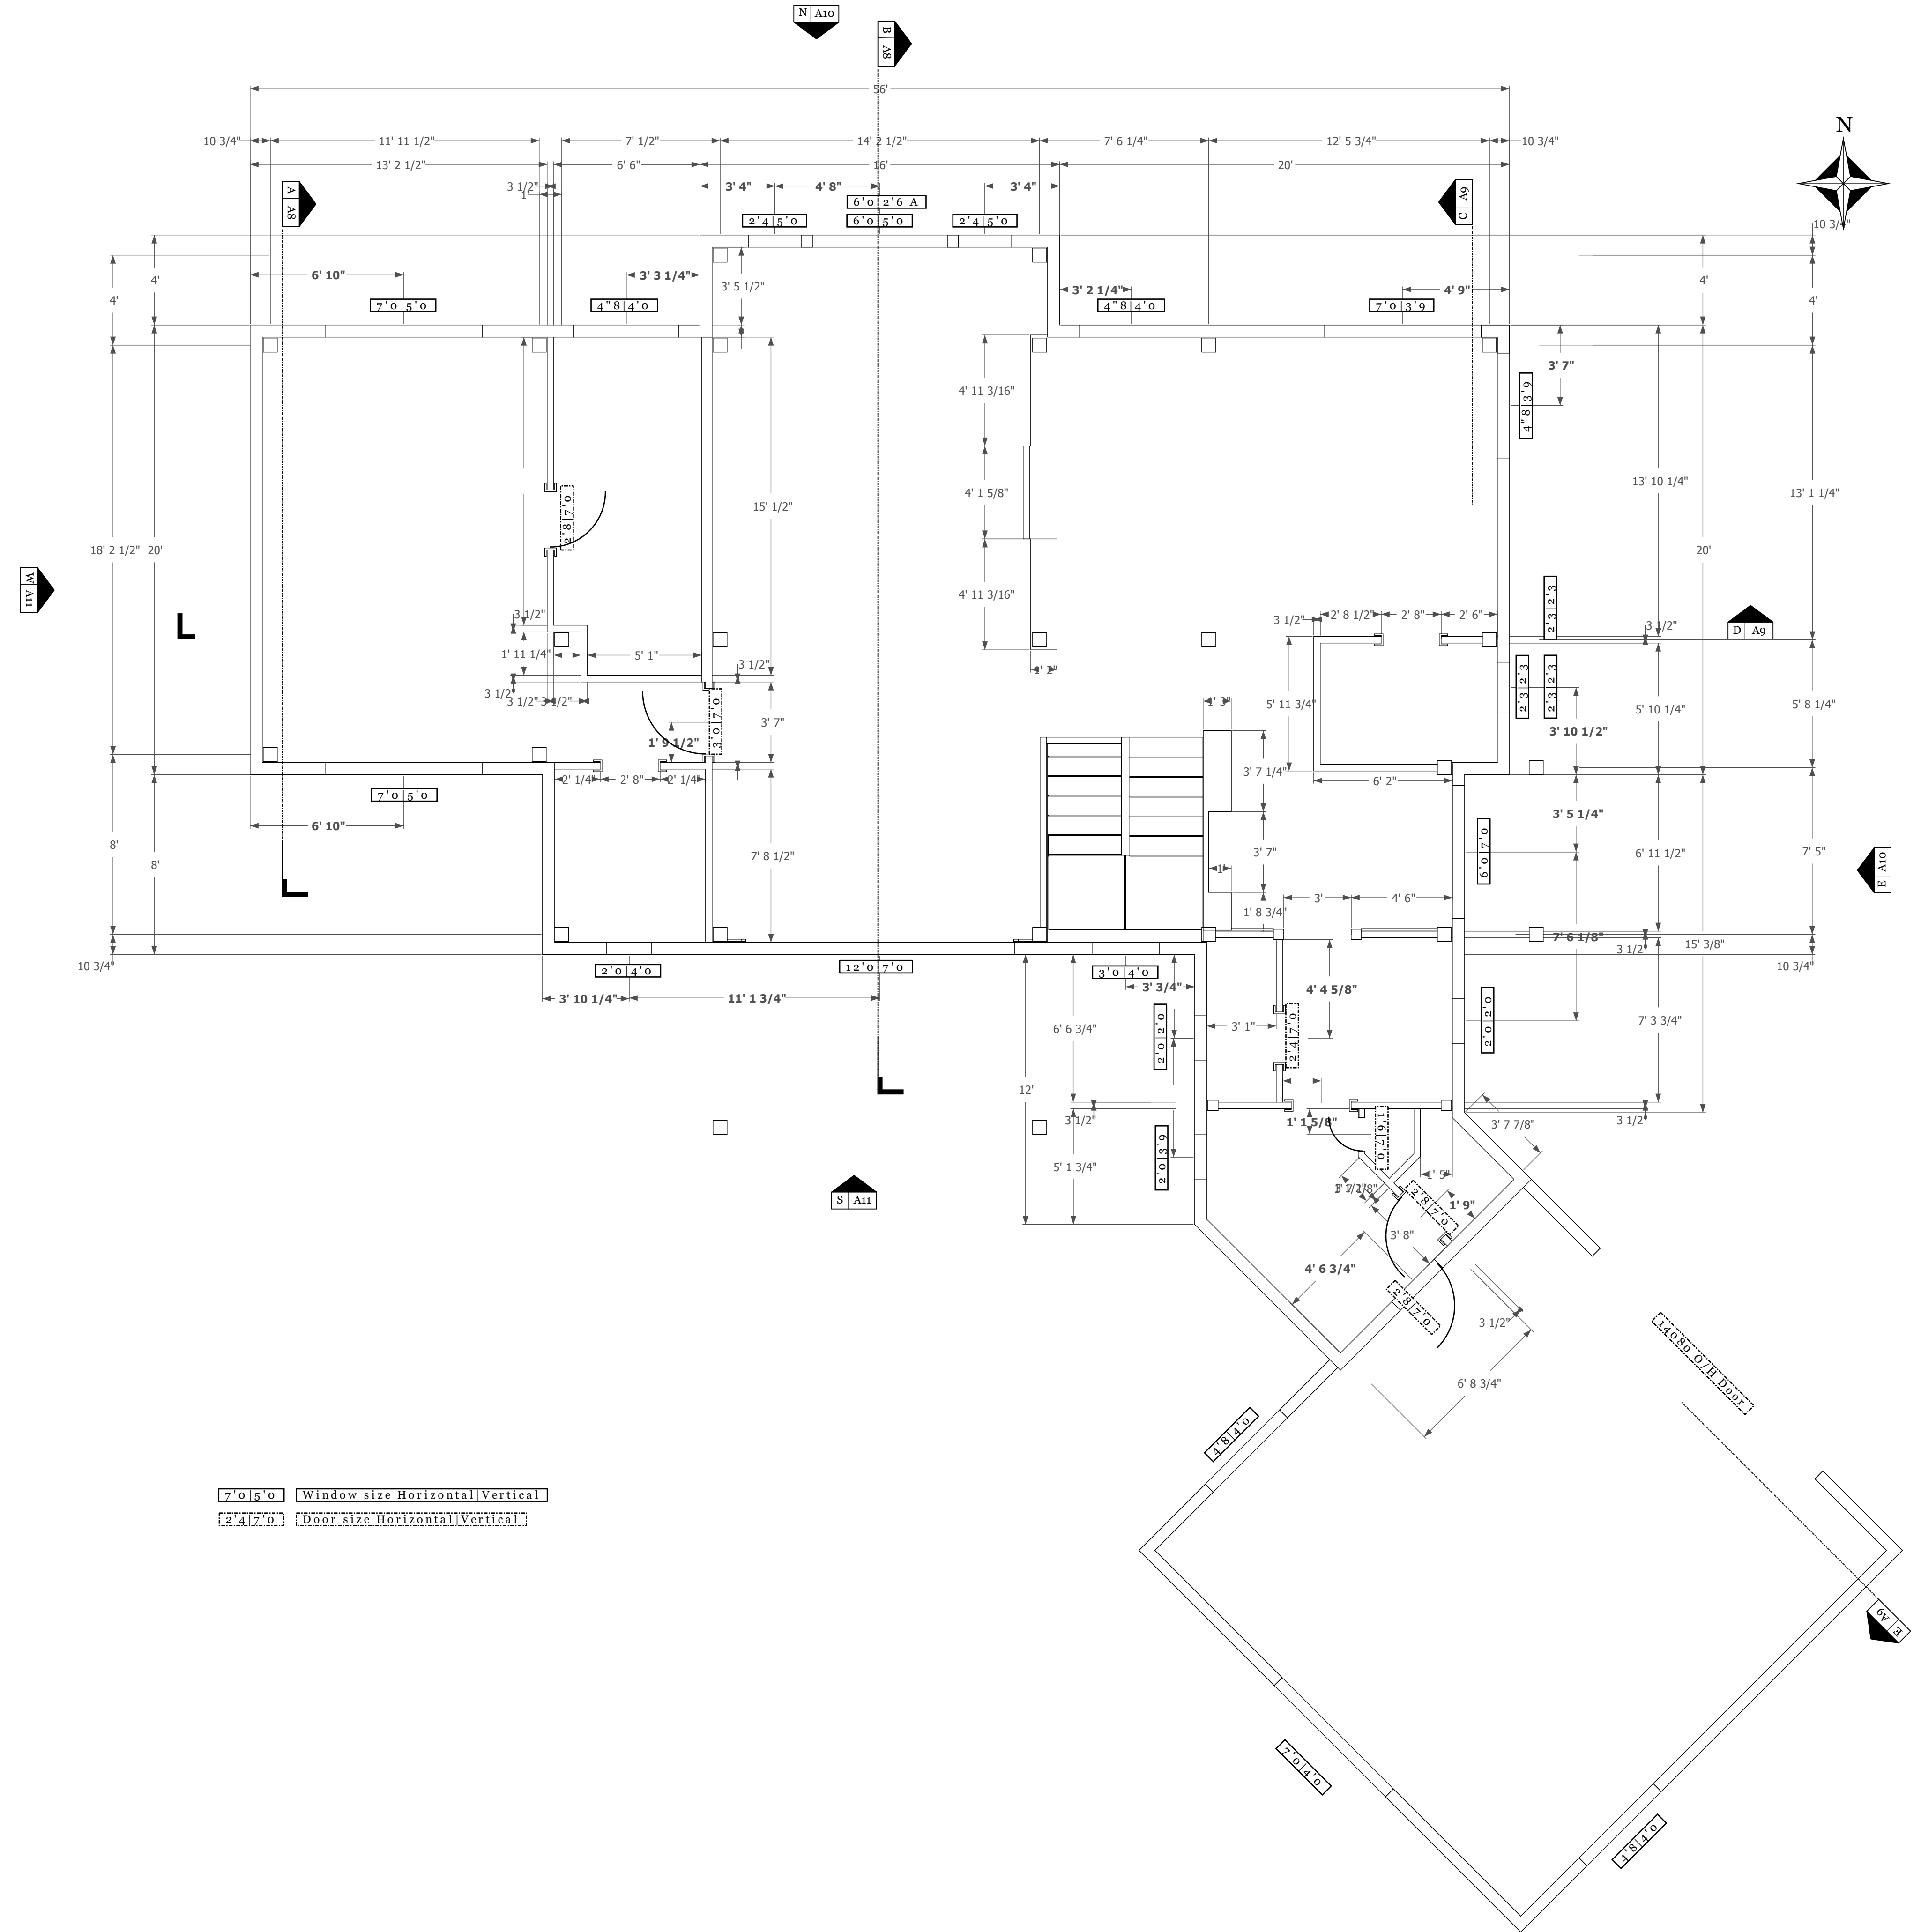



REVISIONS	REMARKS
1	
2	
3	
4	
5	

**TLA**  
TRUSTEES LIMITED ASSOCIATES

Ashling Rd House

Main floor plan



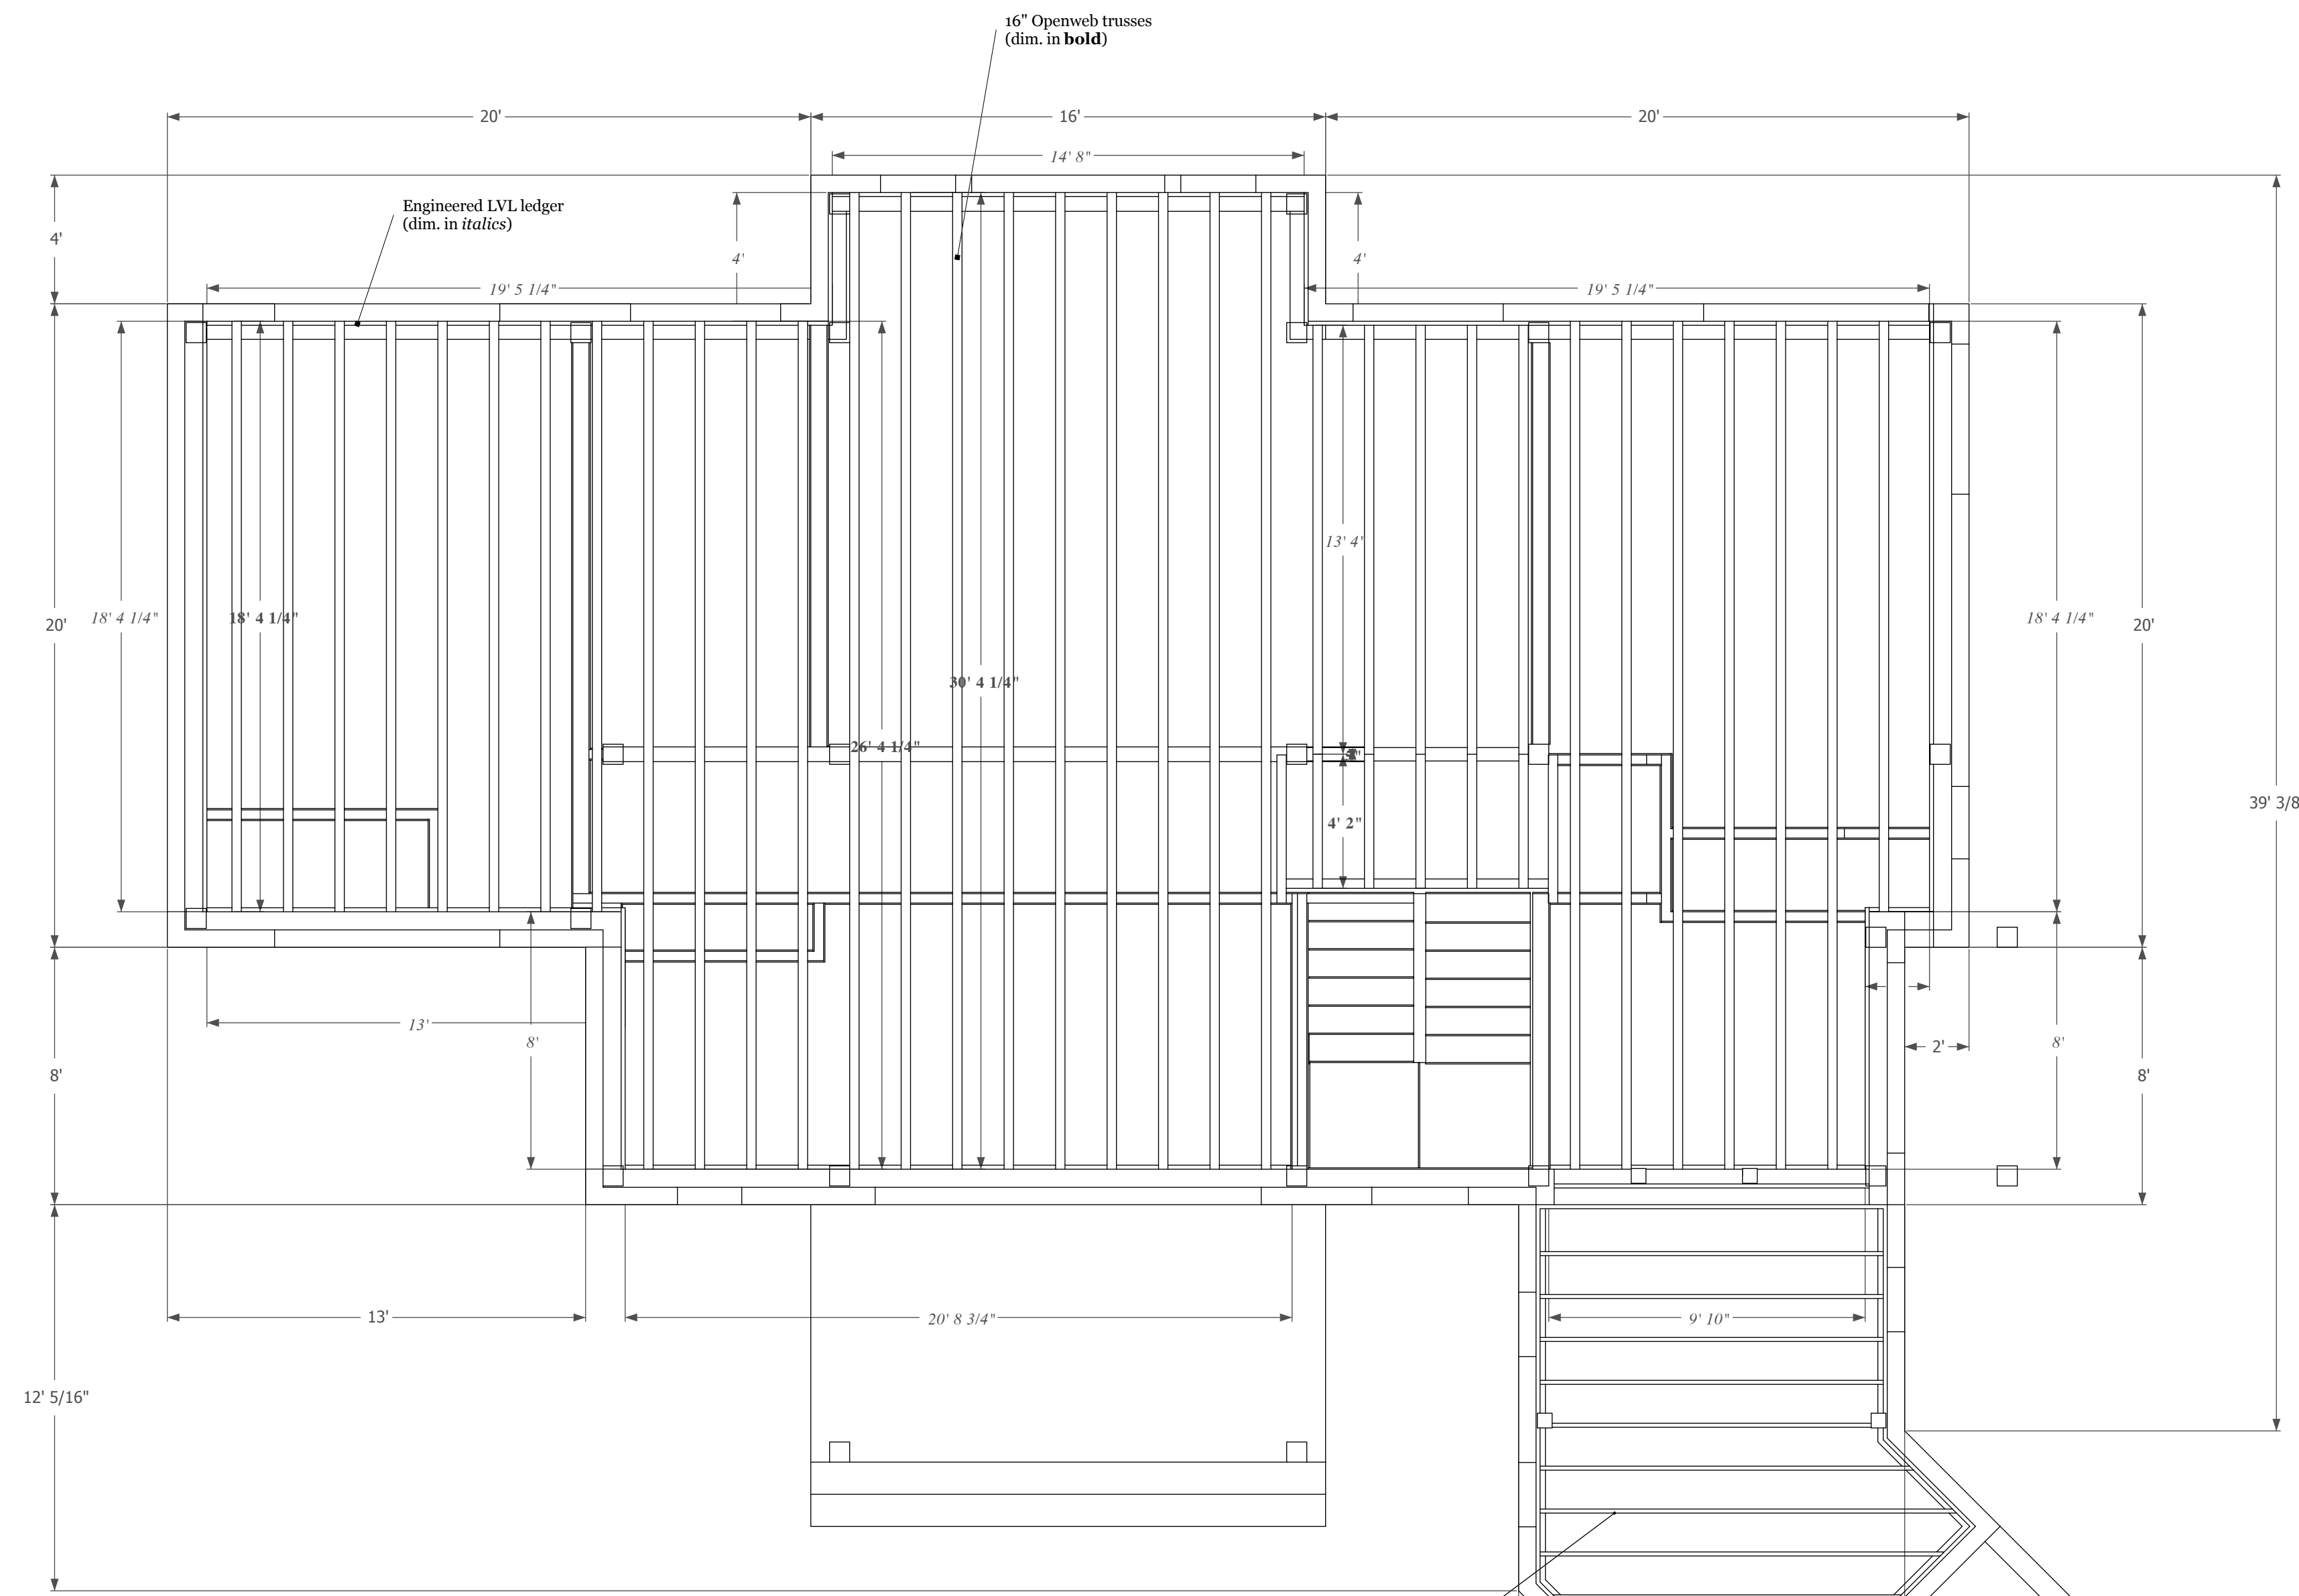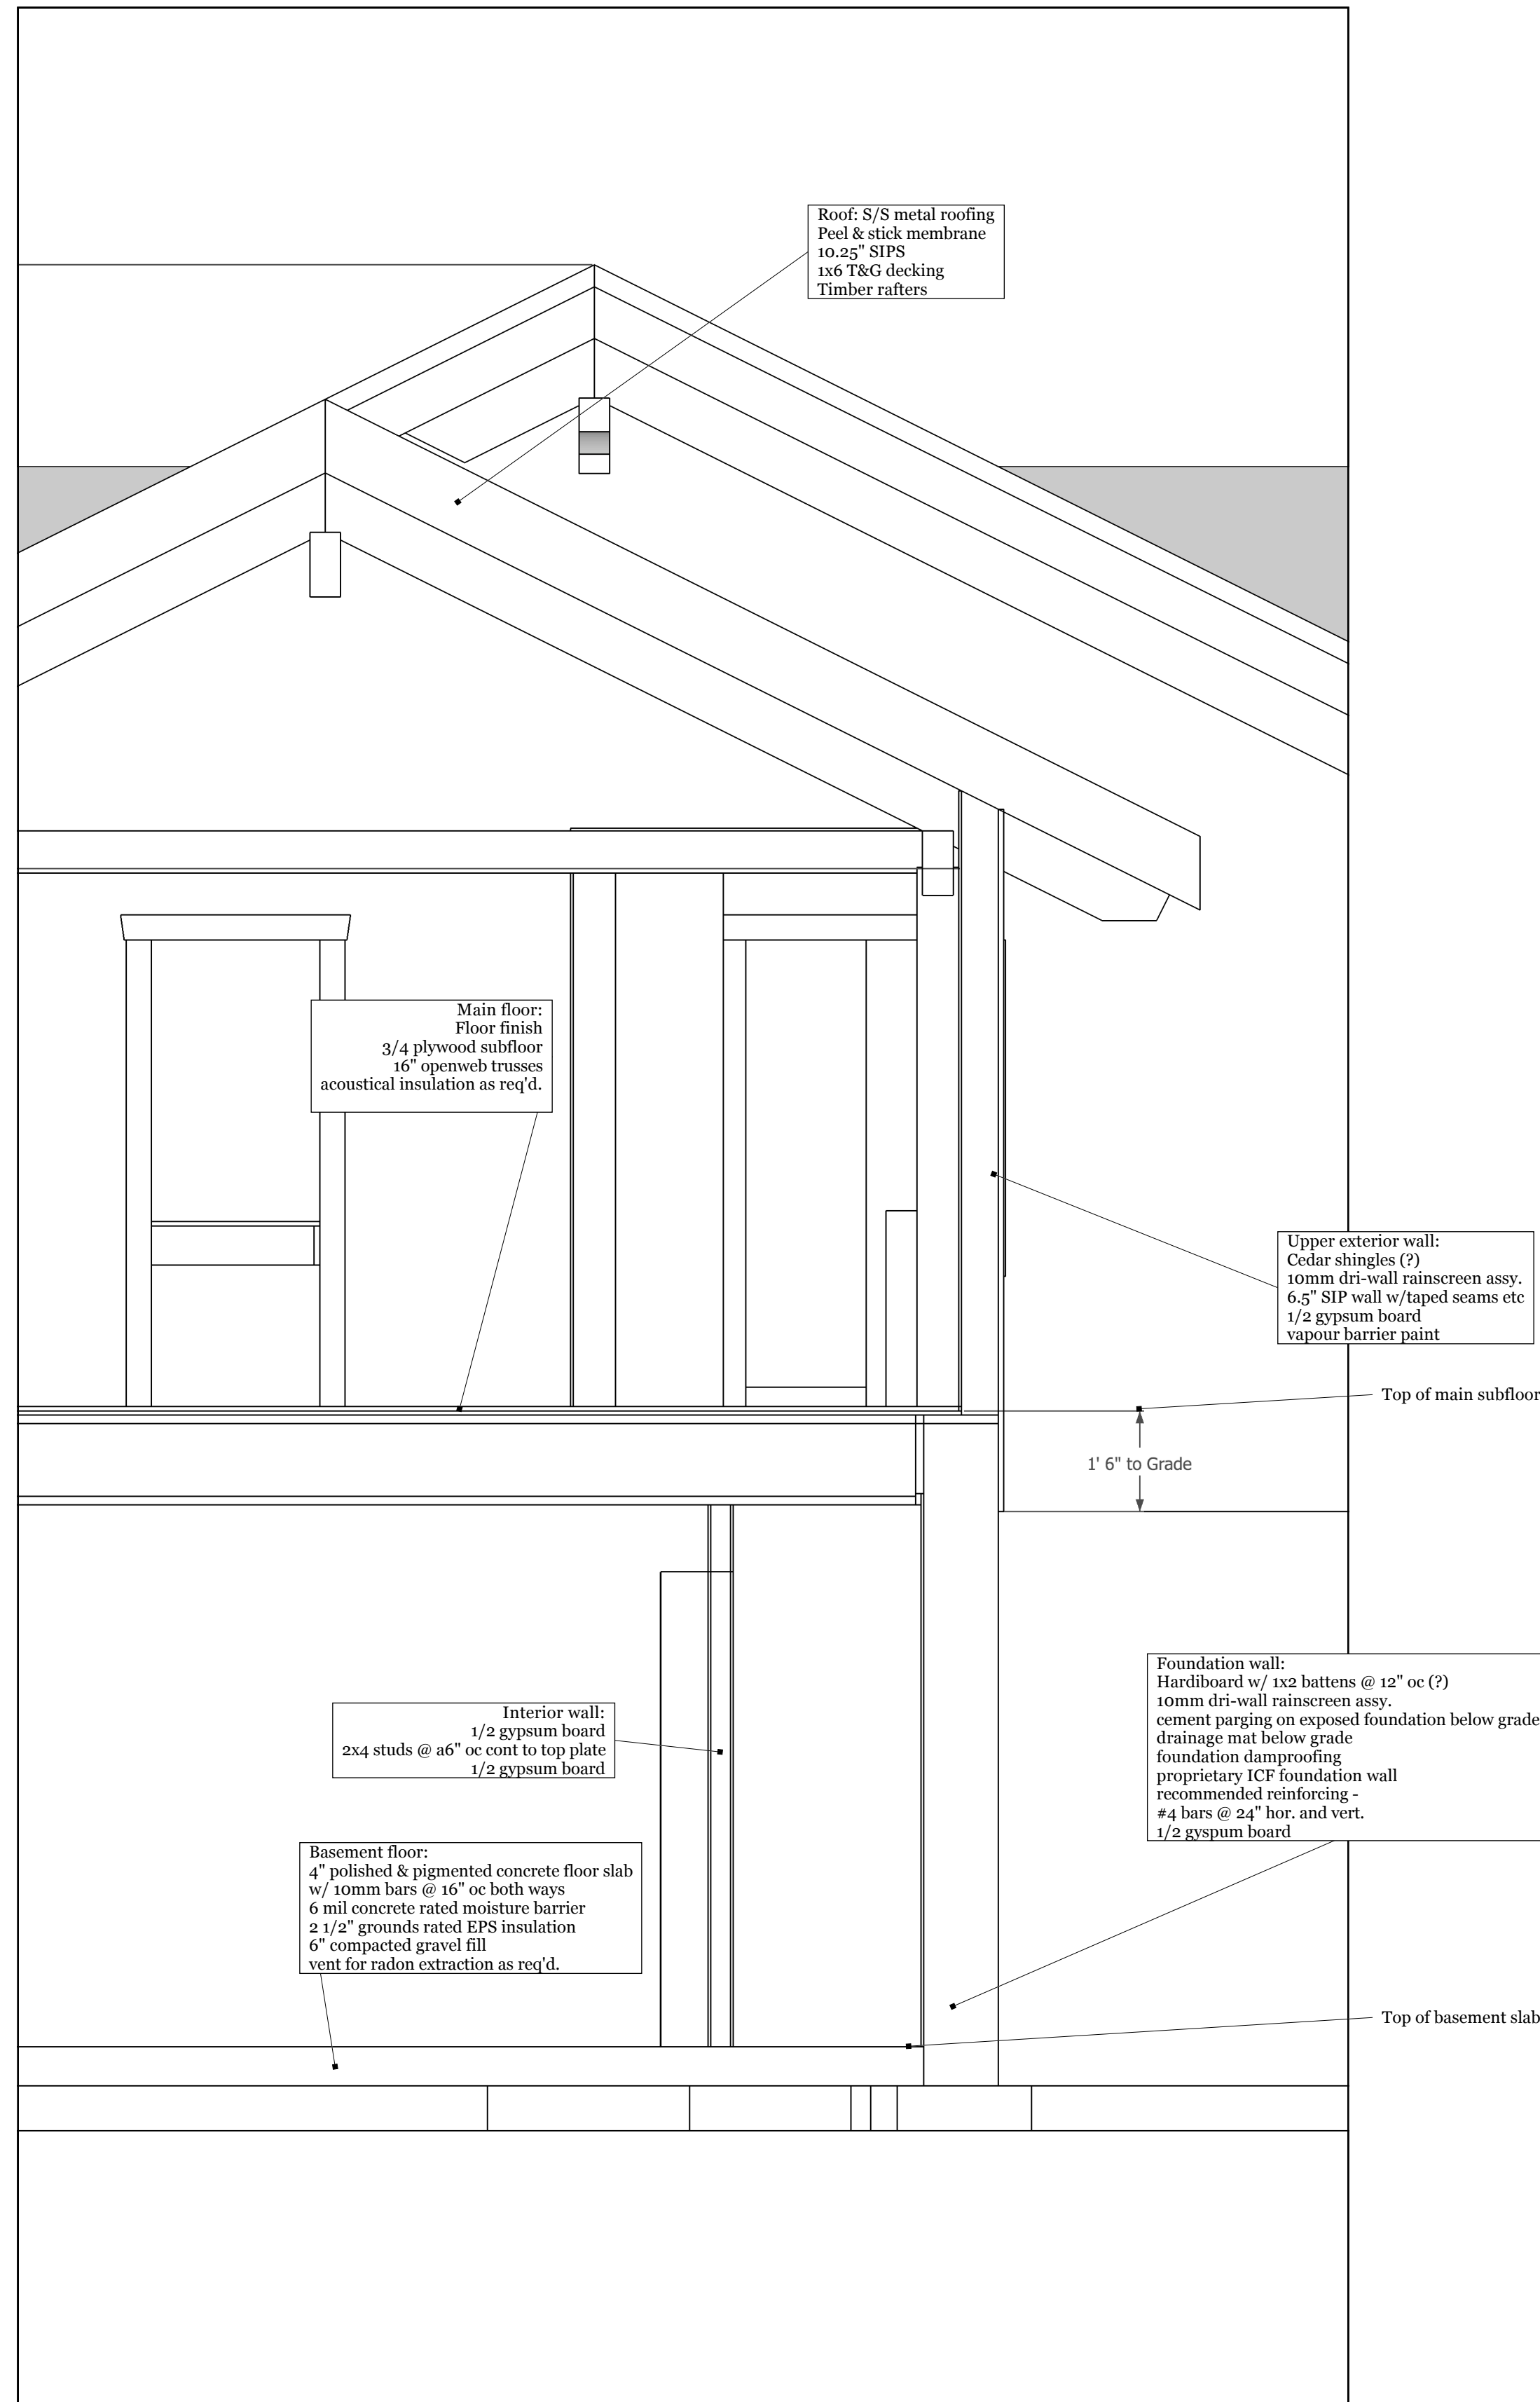

**Floor trusses**  
 FT = Openweb truss 16" per Victoria Truss Ltd or similar. Top-bearing on LVL ledger installed on inside of both SIP walls and ICF foundation  
 FG = Engineered beams

a	FT1	18' 4 1/4"	9 off
b	FT2	26' 4 1/4"	10 off
c	FT3	30' 4 1/4"	9 off
d	FT4	13' 4"	5 off
e	FT5	4' 2"	5 off
f	FG1	4' 8"	2 off
g	FG2	8' 1 3/4"	1 off
h	FG3	6' 10 3/4"	1 off

lengths based on LVL thickness of 1 1/2" -revise as req'd


NO	DATE	REVISIONS	REMARKS
1			
2			
3			
4			
5			



Ashling Rd House

Floor framing & wall section

Beams 6x12 unless otherwise marked  
 Rafters 6x10 unless otherwise marked  
 Posts 8x8 unless otherwise marked  
 Dimensions between centres **except** for barge rafters  
 which are marked to outside edge

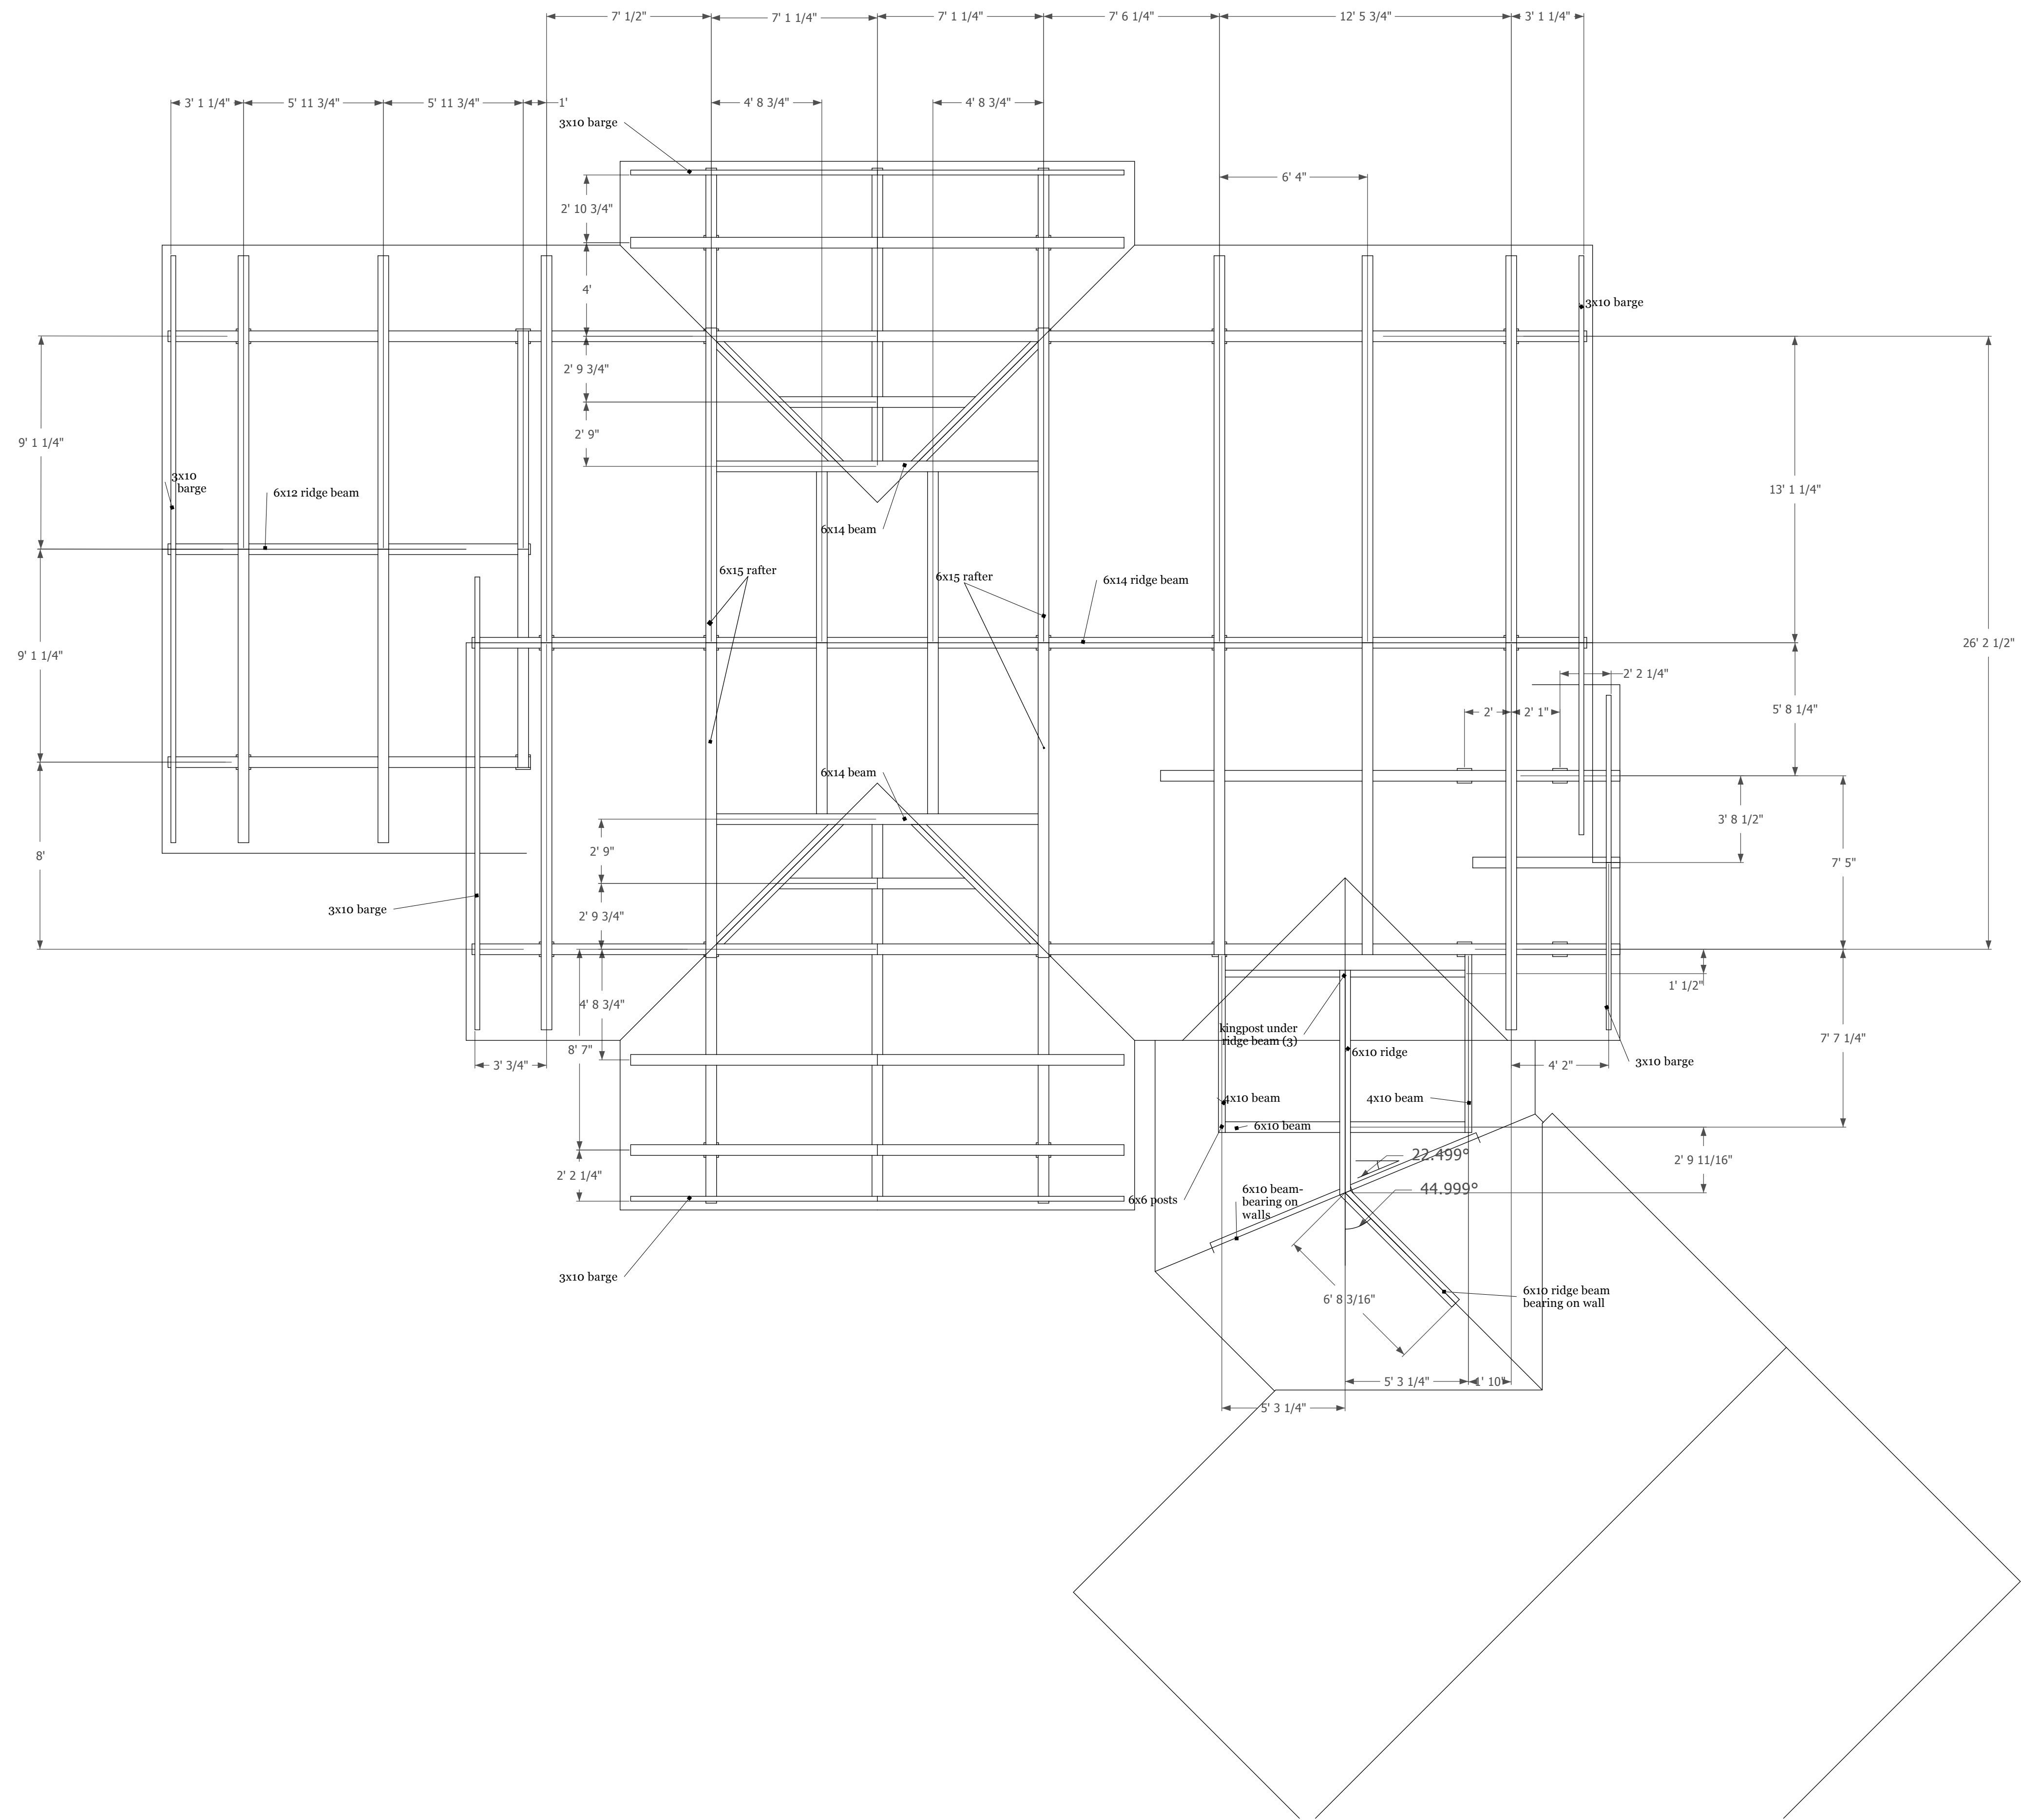


REVISIONS		REMARKS
NO.	DATE	
1		
2		
3		
4		
5		



Ashling Rd House

Frame and roof plan

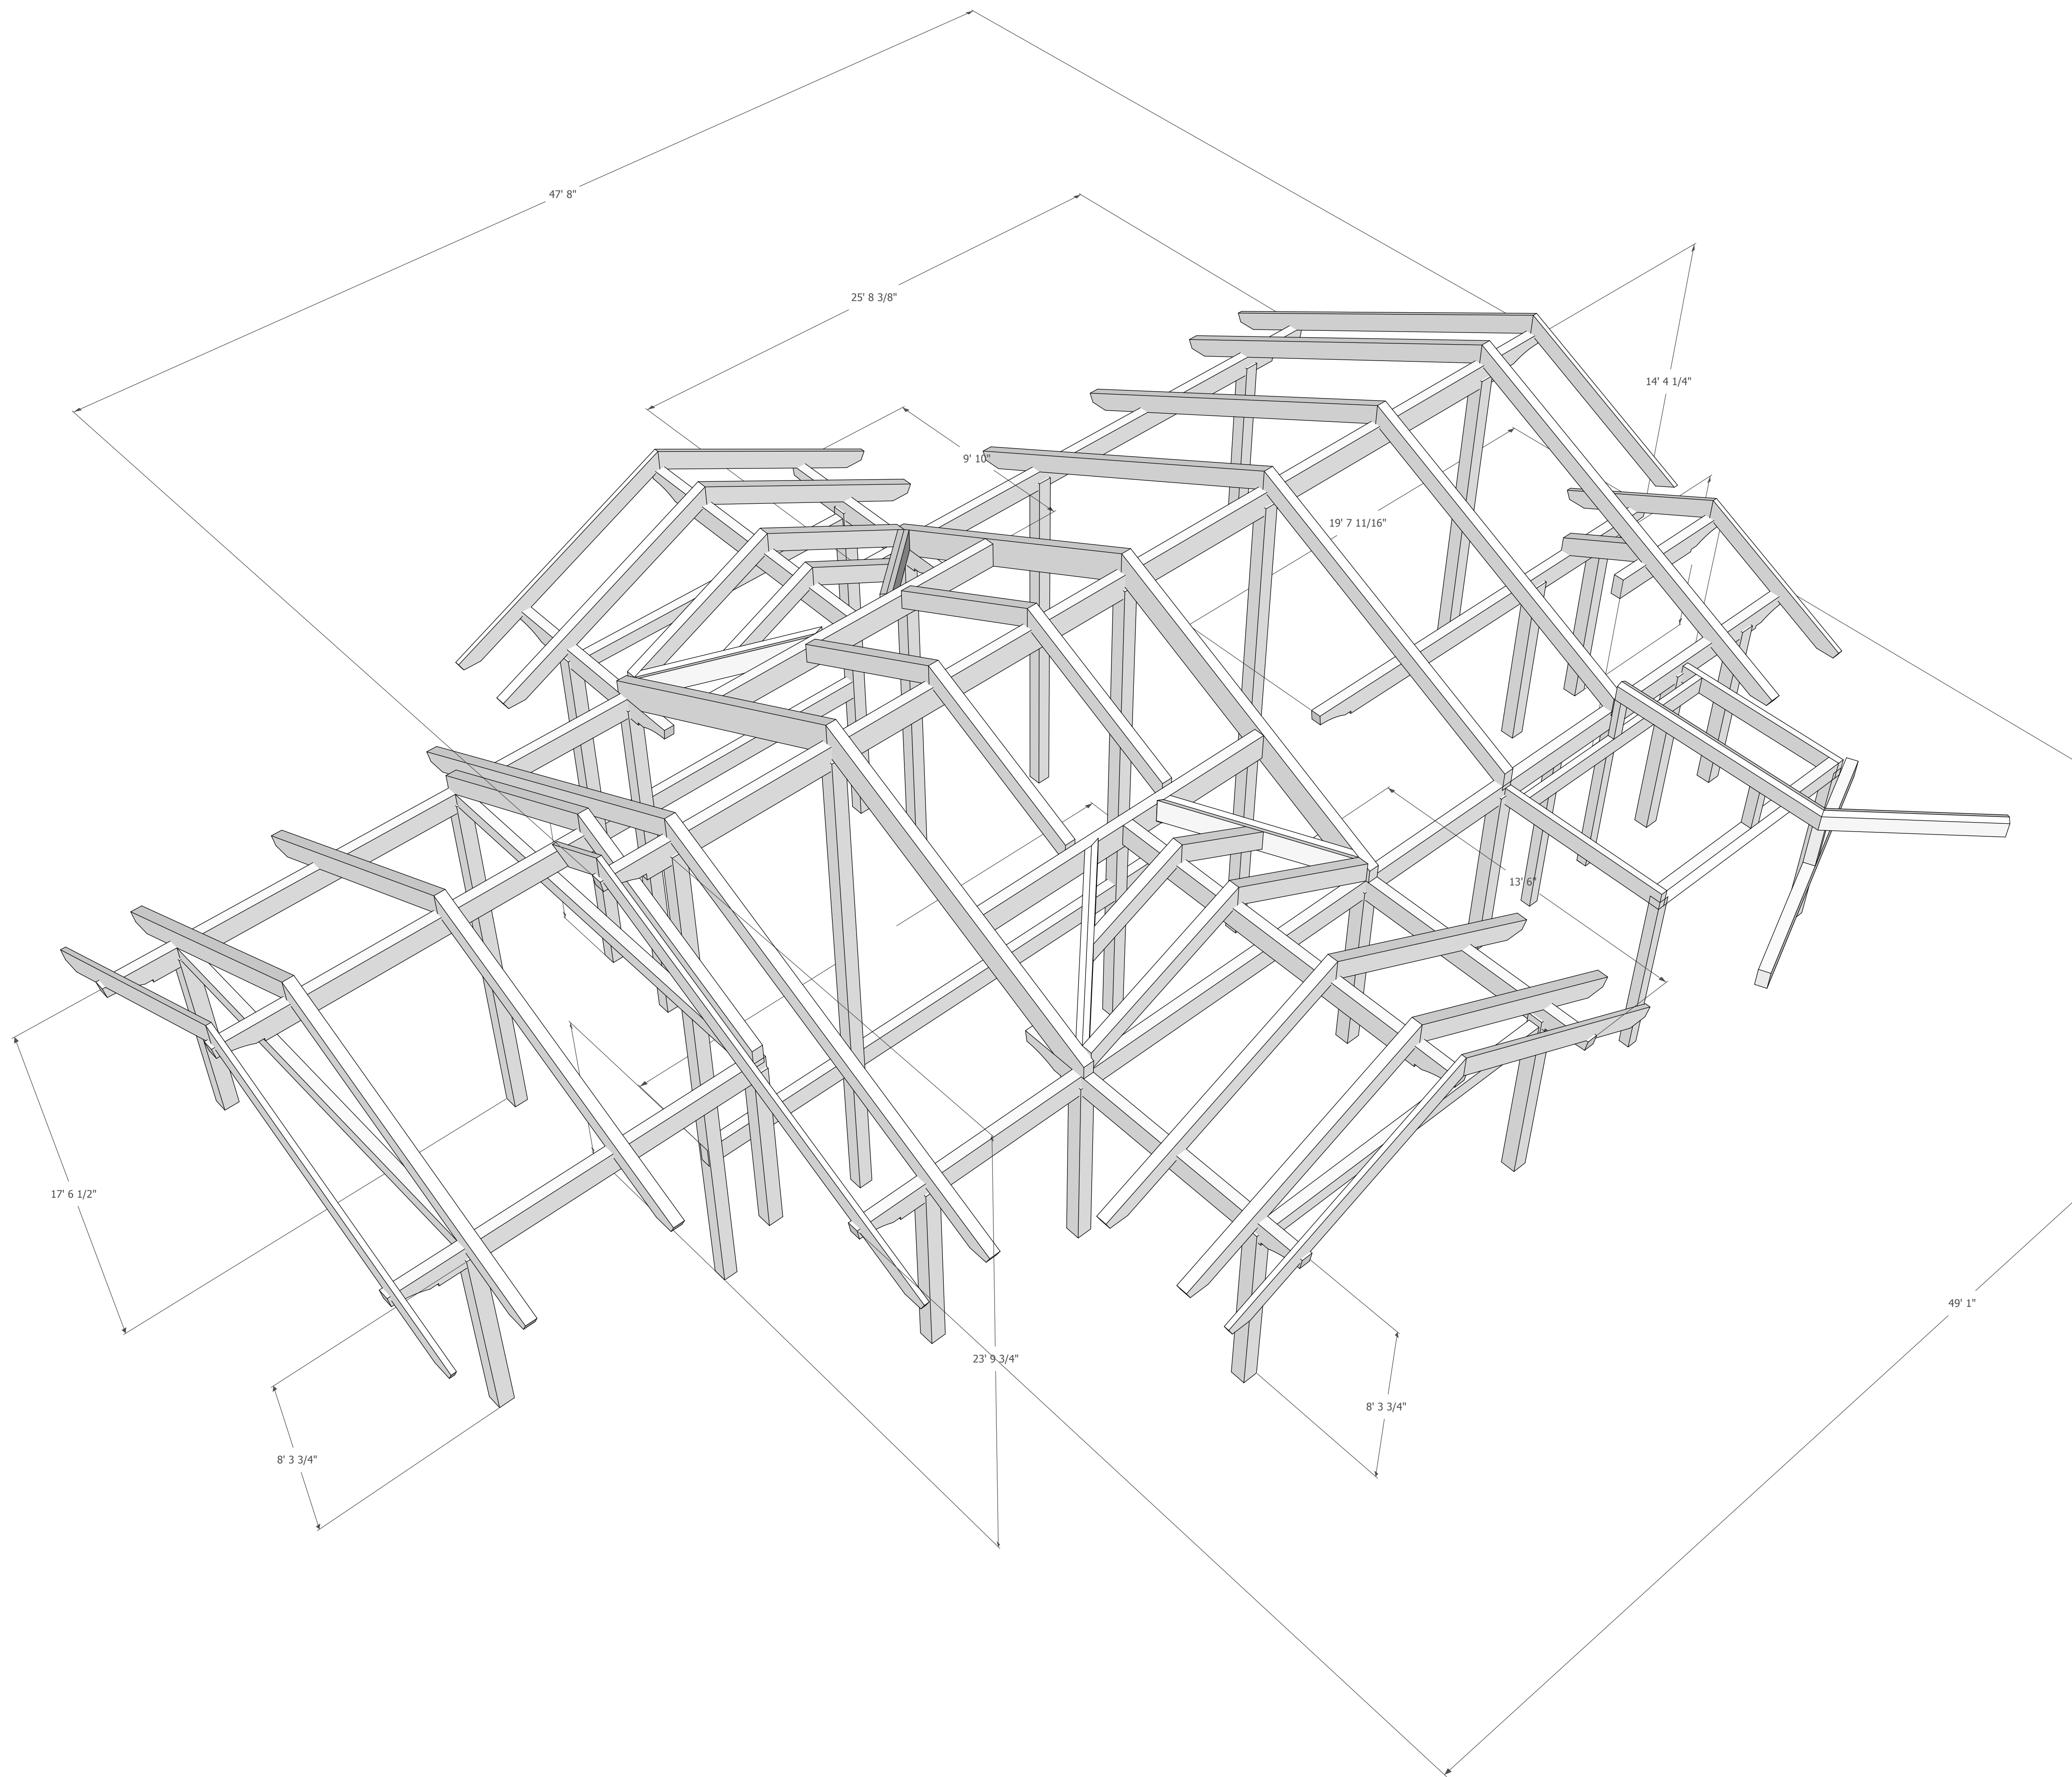

REVISIONS


NO.	DATE	REVISIONS
1		
2		
3		
4		
5		




Ashling Rd House

Frame isometric view




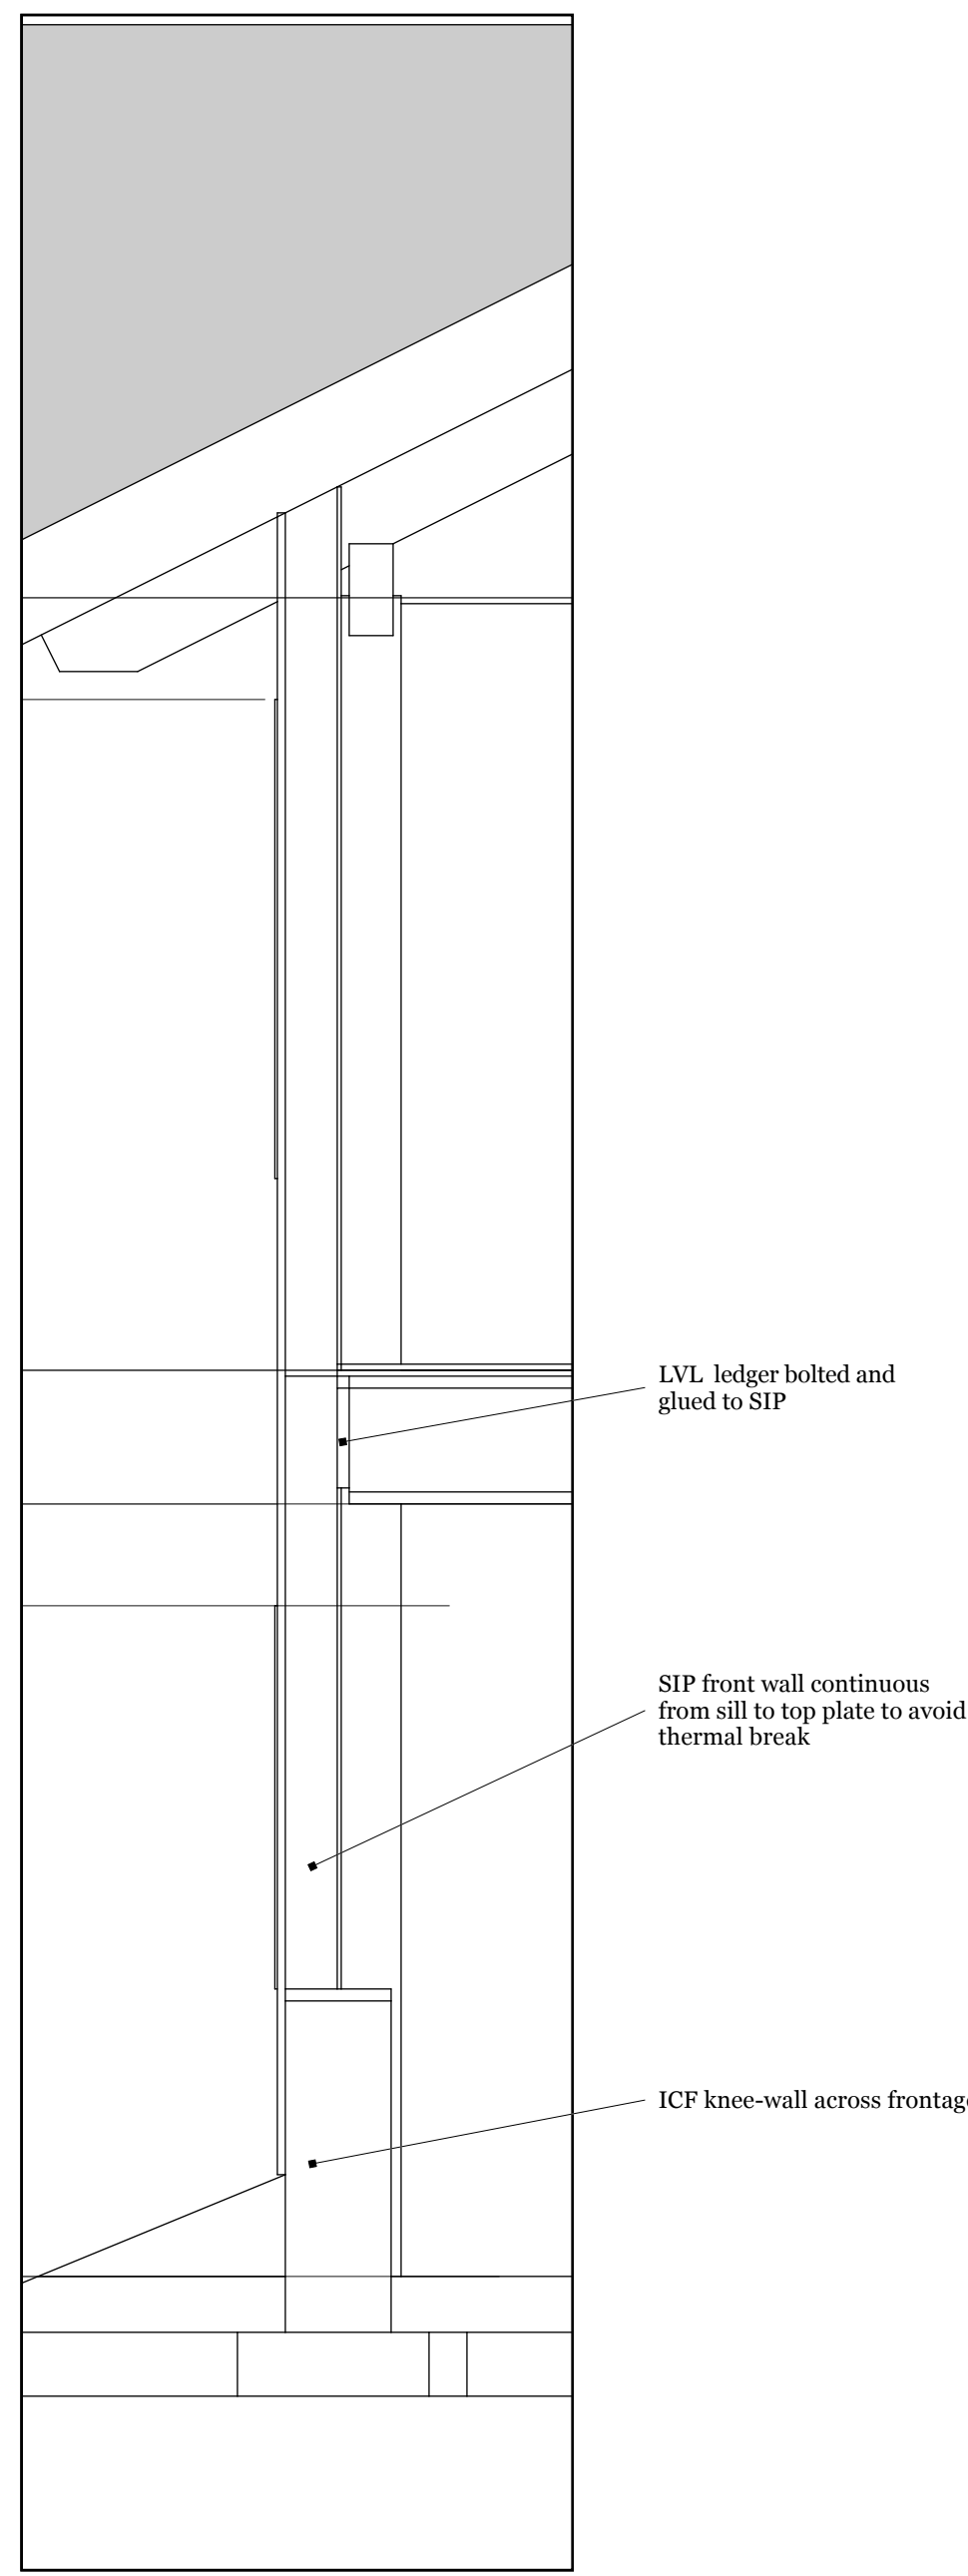


SIP wall - floor connection  
scale: 1/2":1'

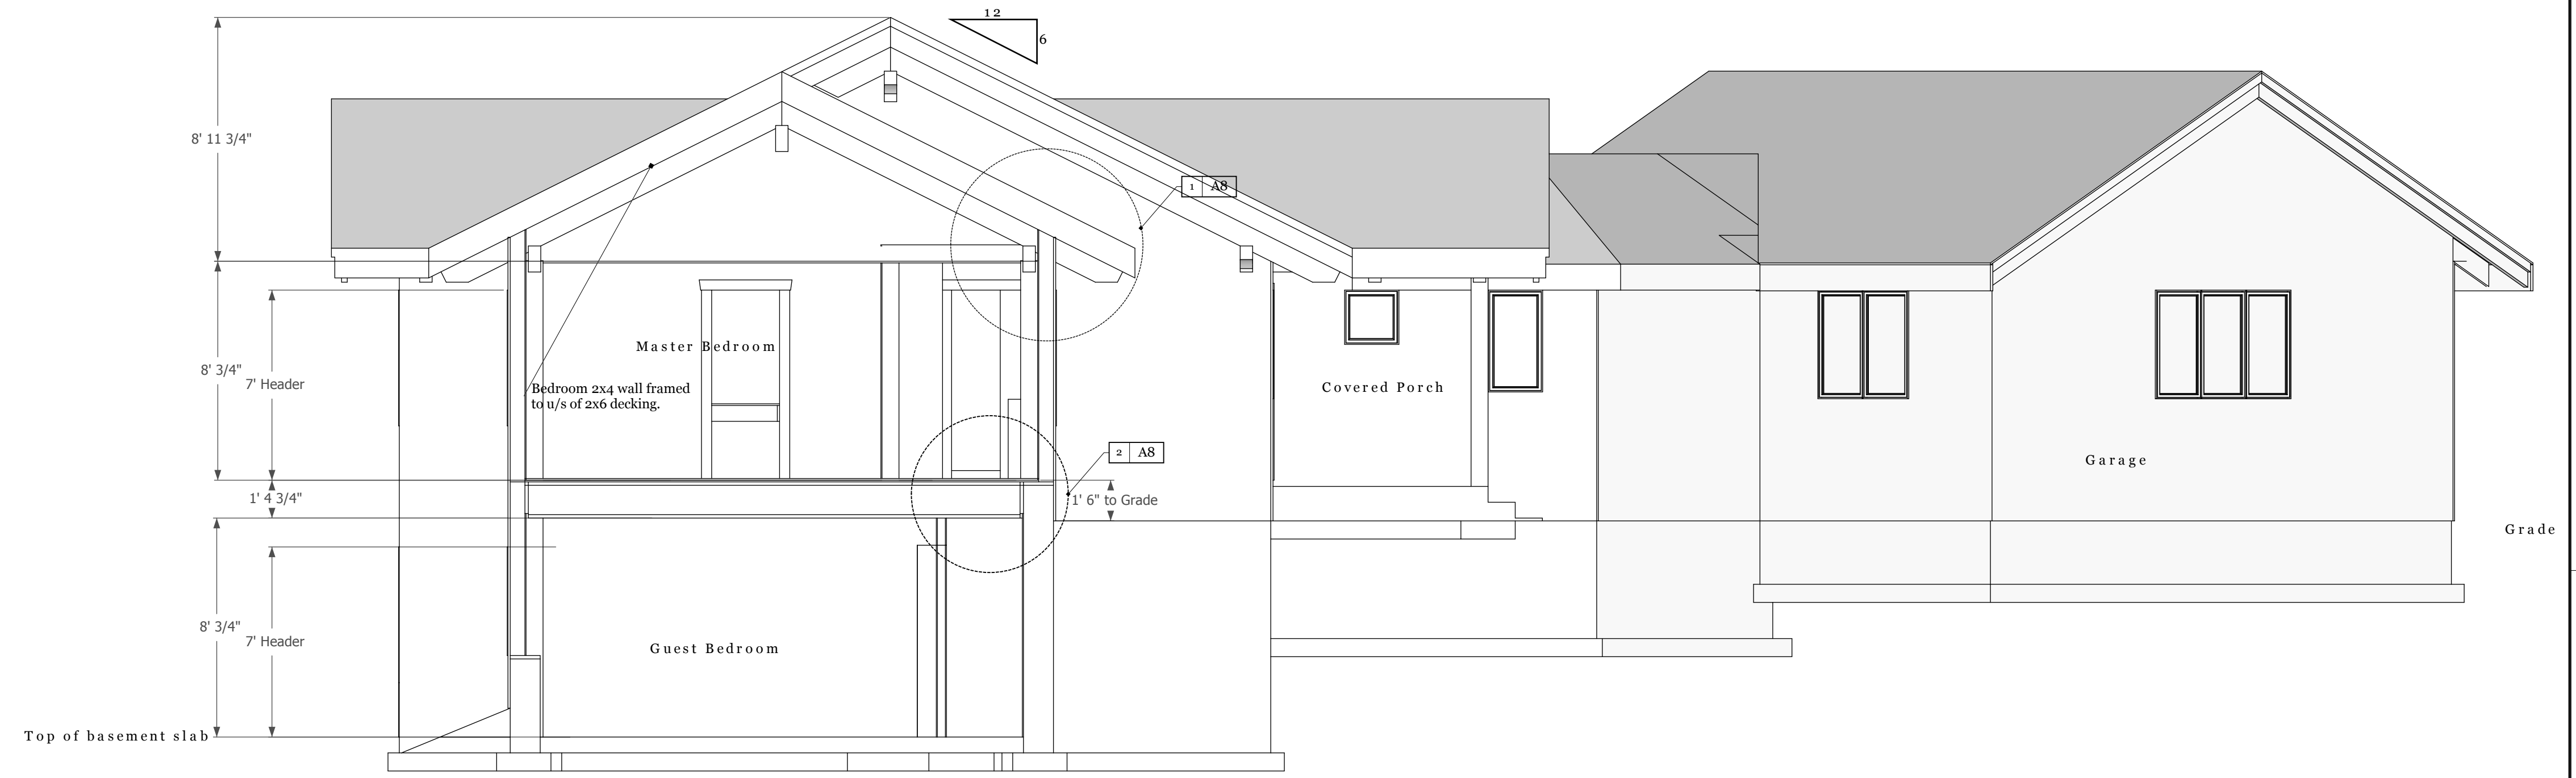


Section A-A  
Scale: 1/4":1'

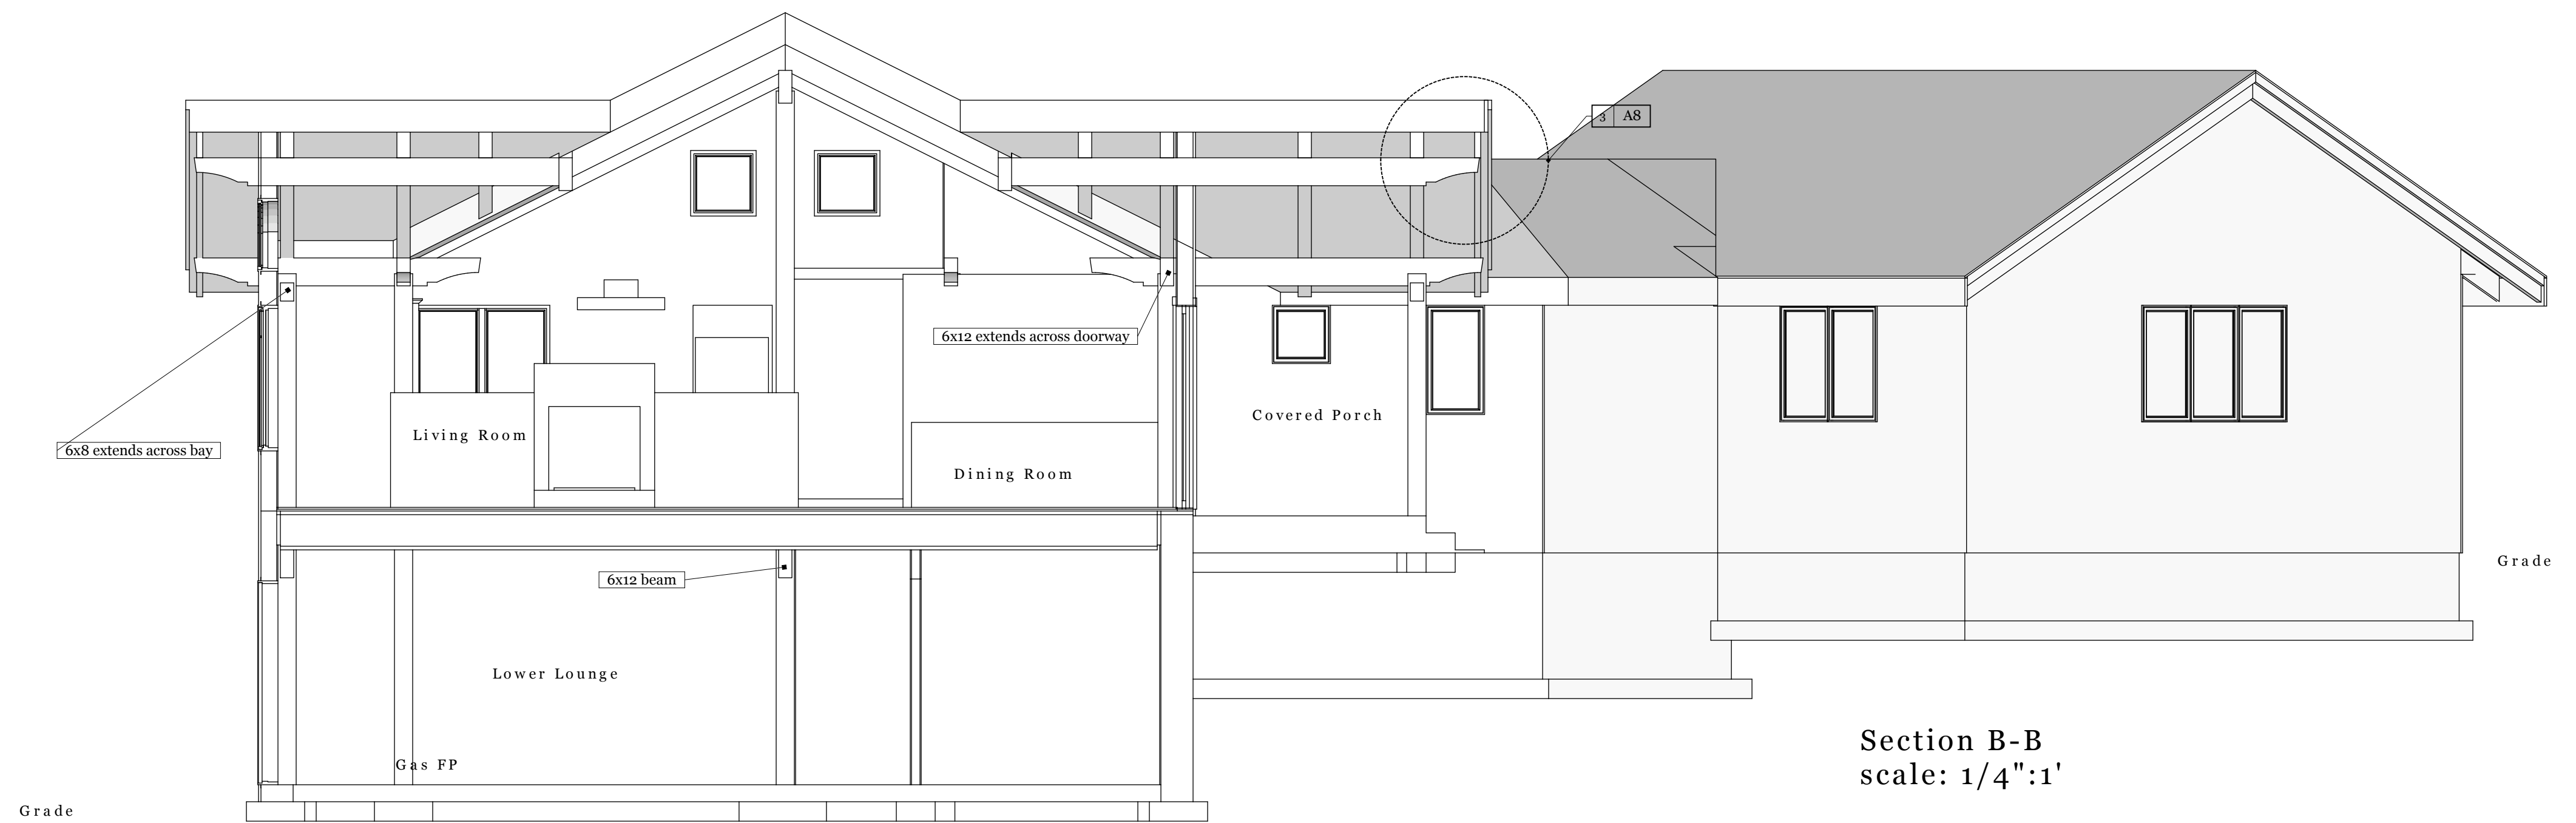


Section B-B  
scale: 1/4":1'

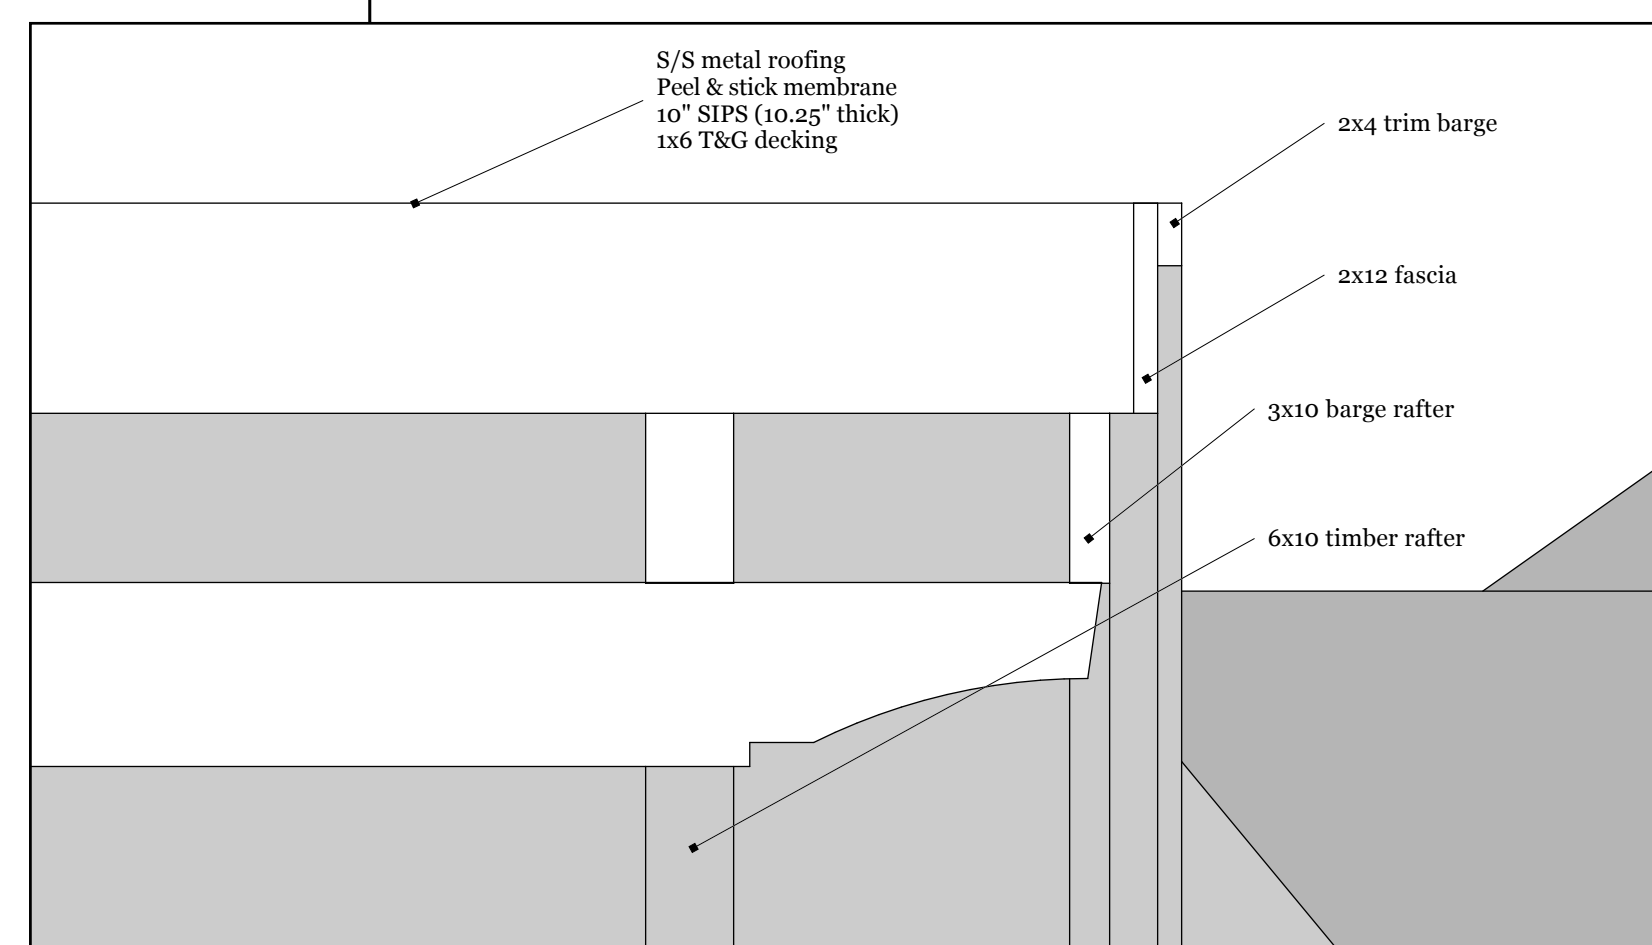

Gable detail, covered porch  
3 A8 scale: 1/4":1'

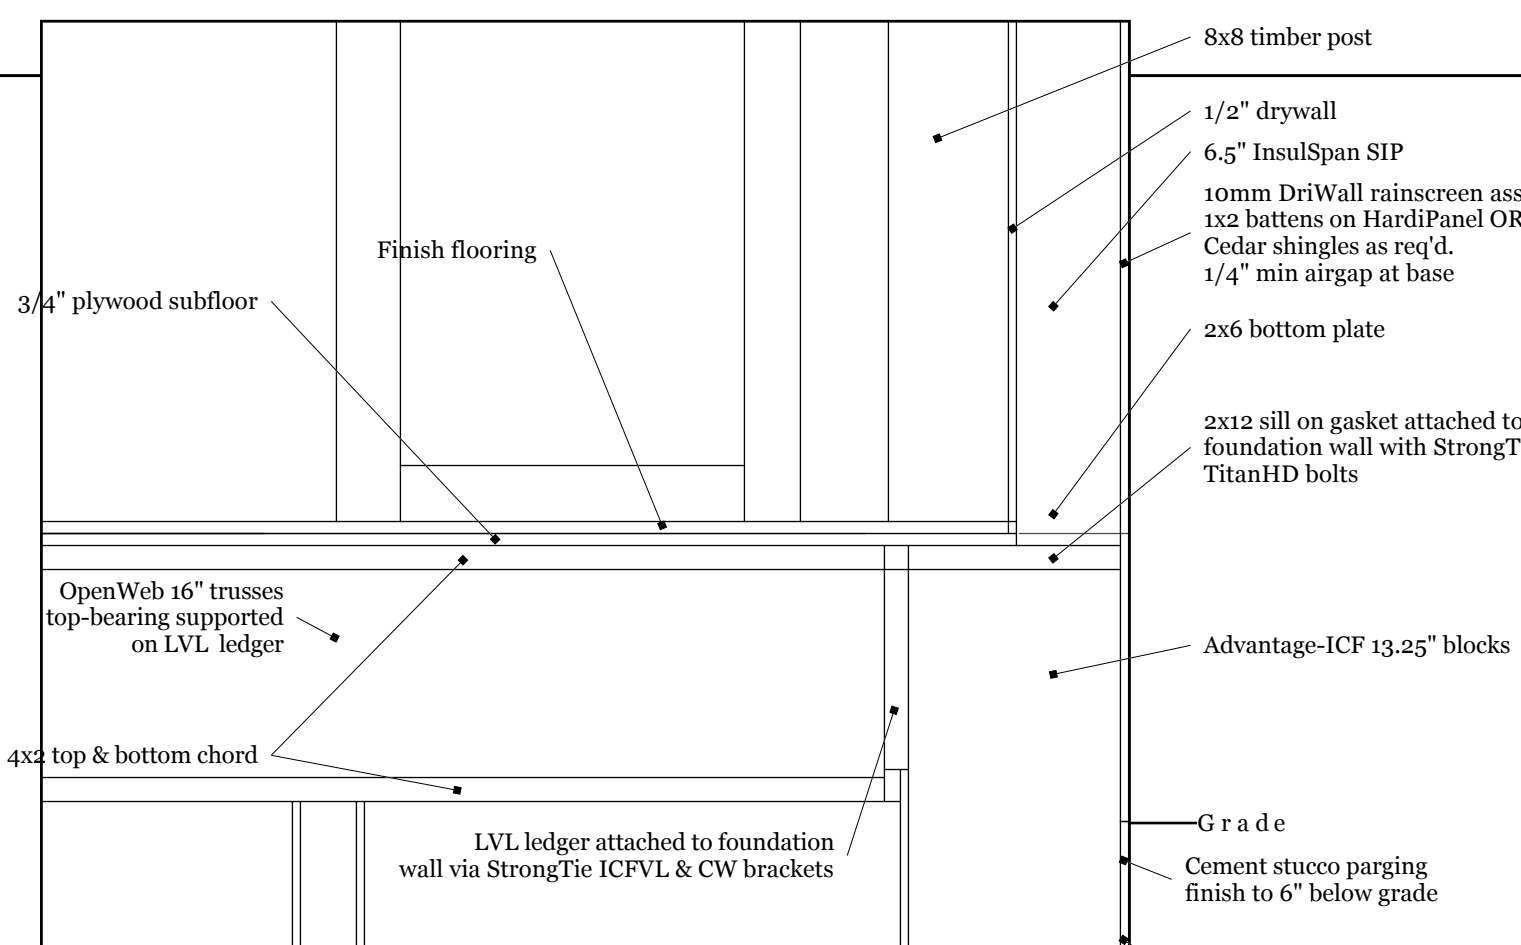

Floor detail and ICF walls  
2 A8 scale: 1/4":1'

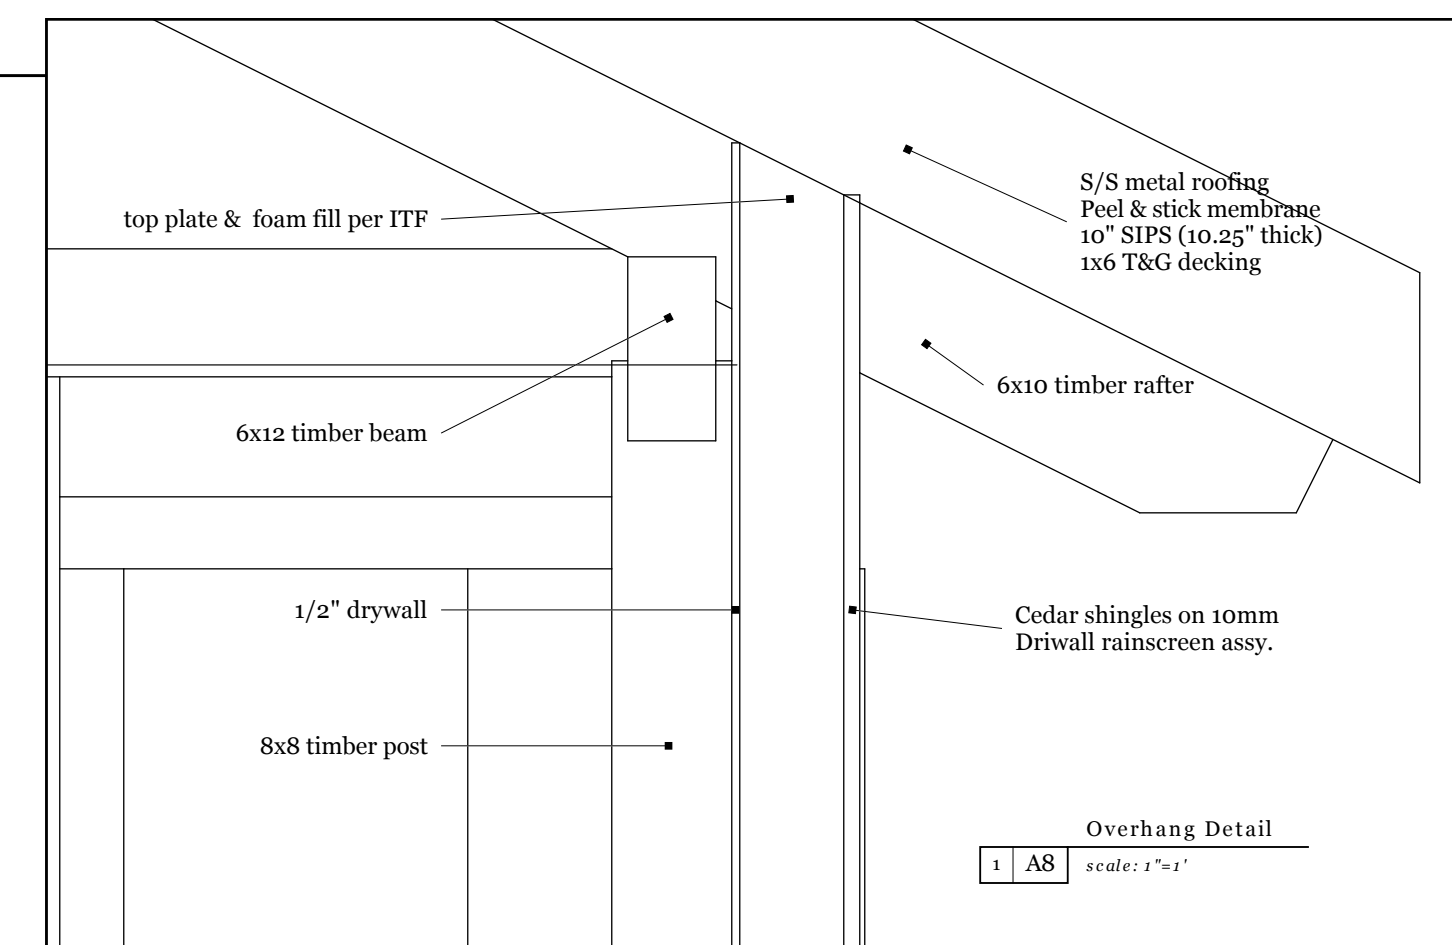

Overhang Detail  
1 A8 scale: 1/4":1'

REVISIONS

NO.	DATE	BY	REVISIONS
1			
2			
3			
4			
5			




Ashling Rd House


Sections through M.Bed. and L/R

A8


001

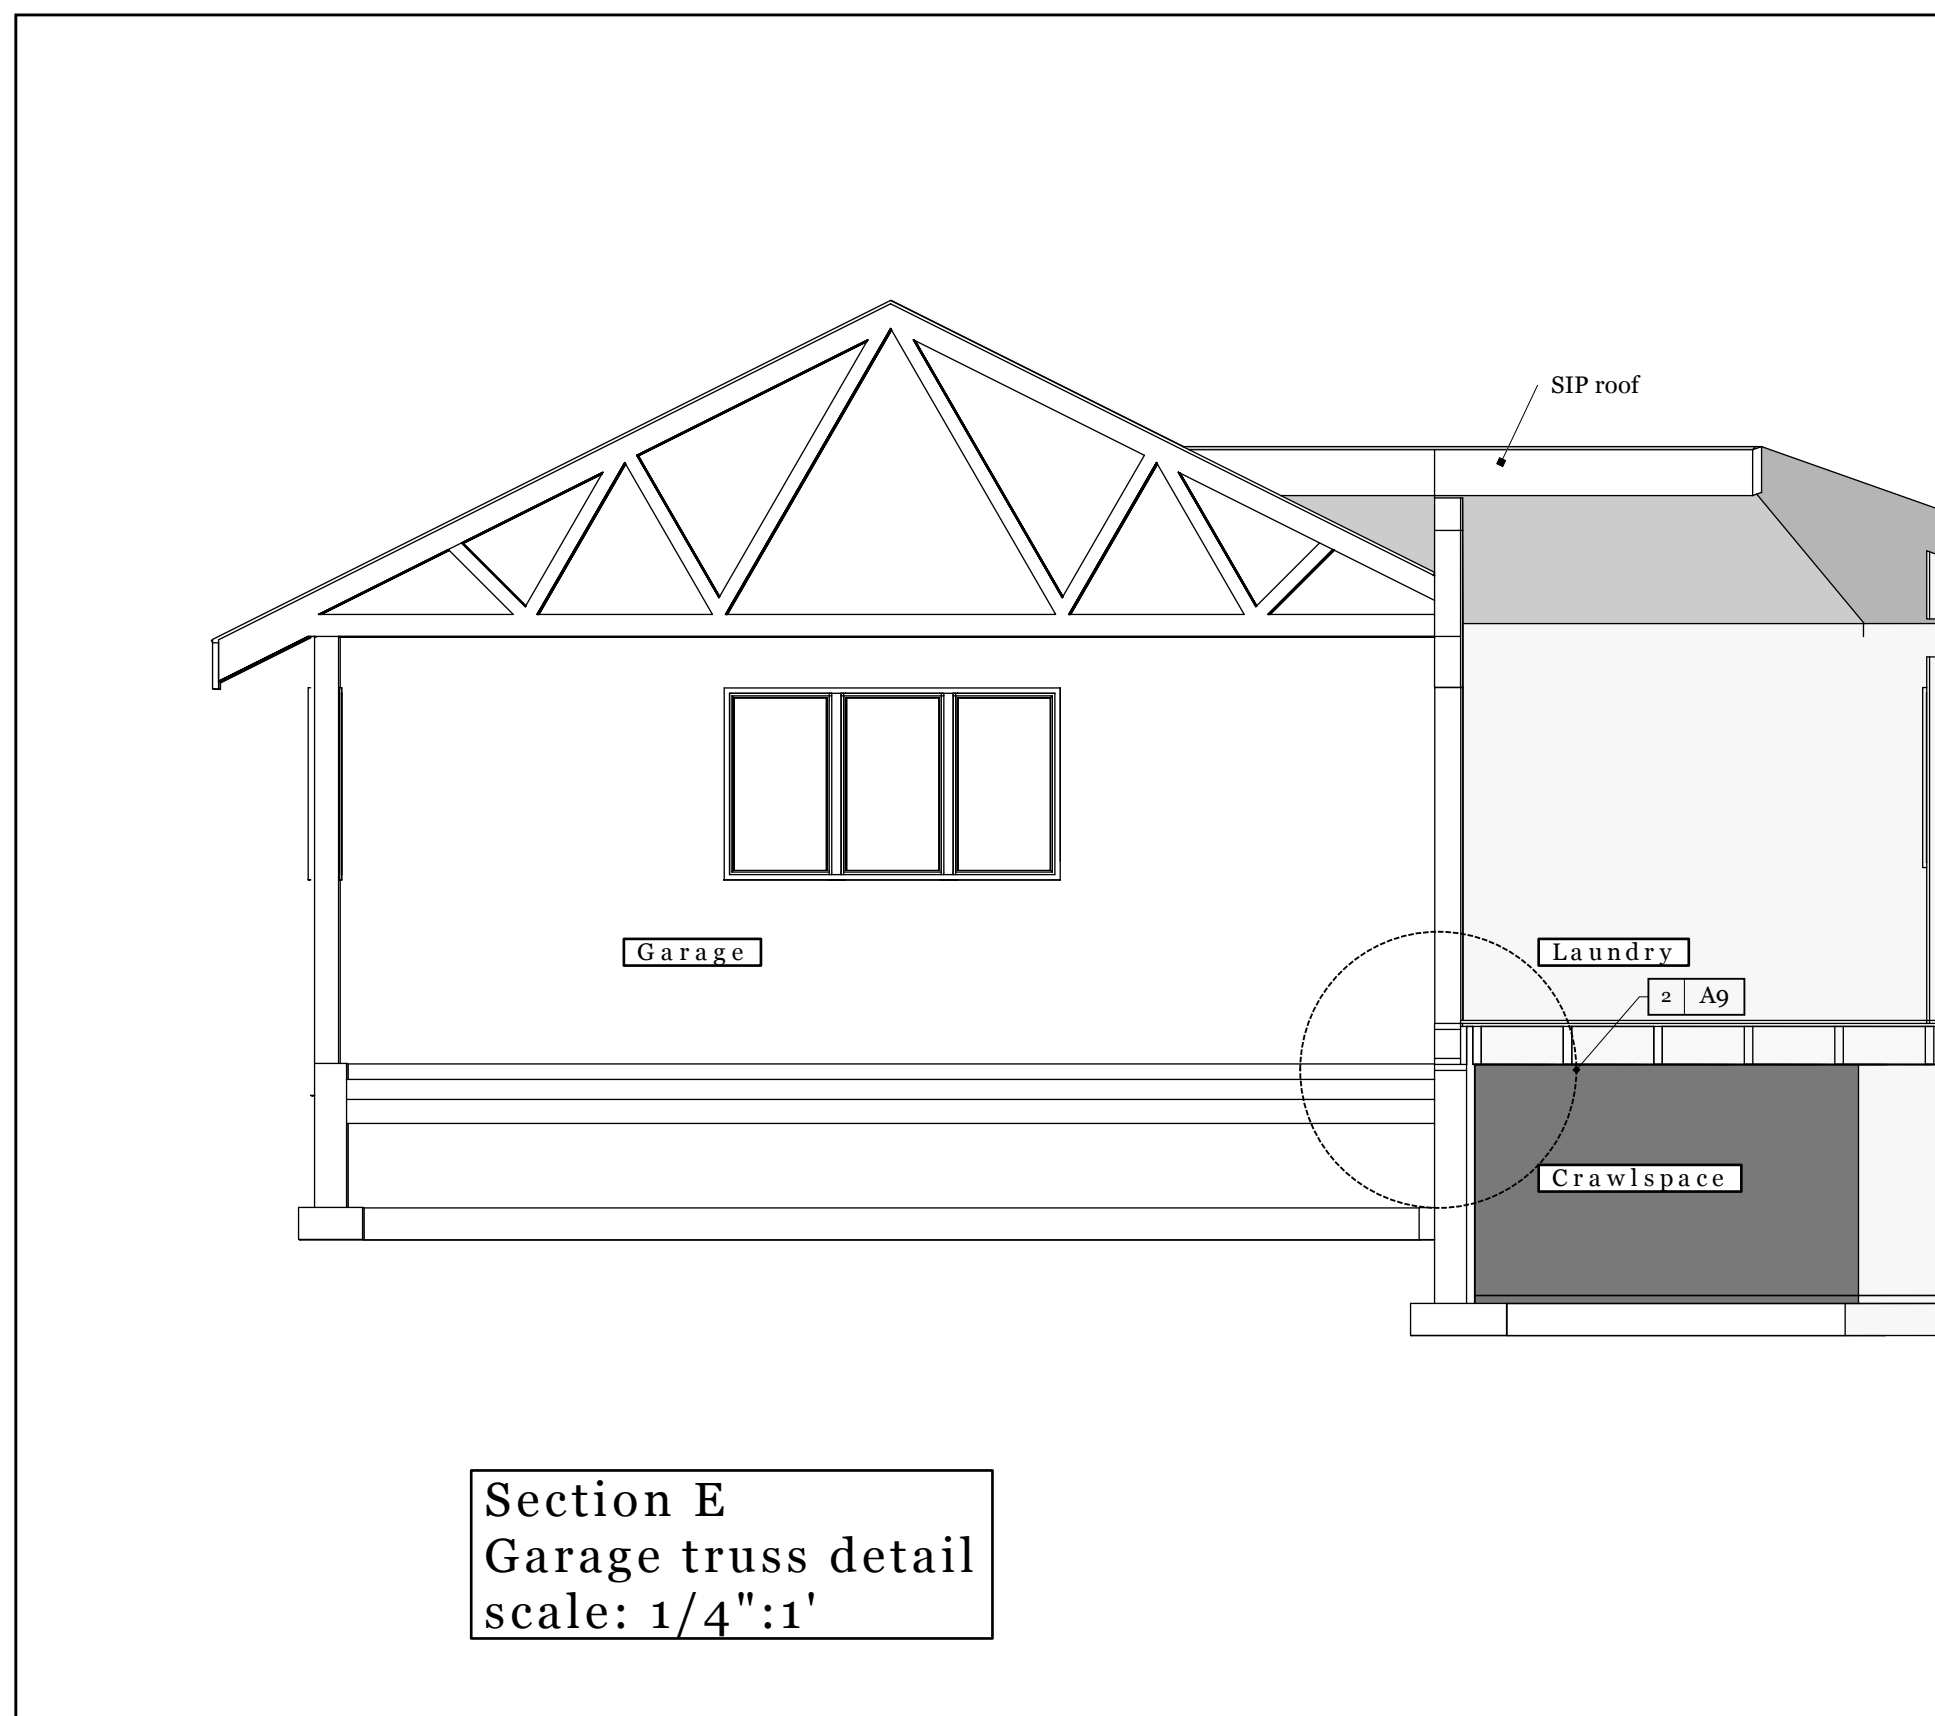


Section E  
Garage truss detail  
scale: 1/4":1'

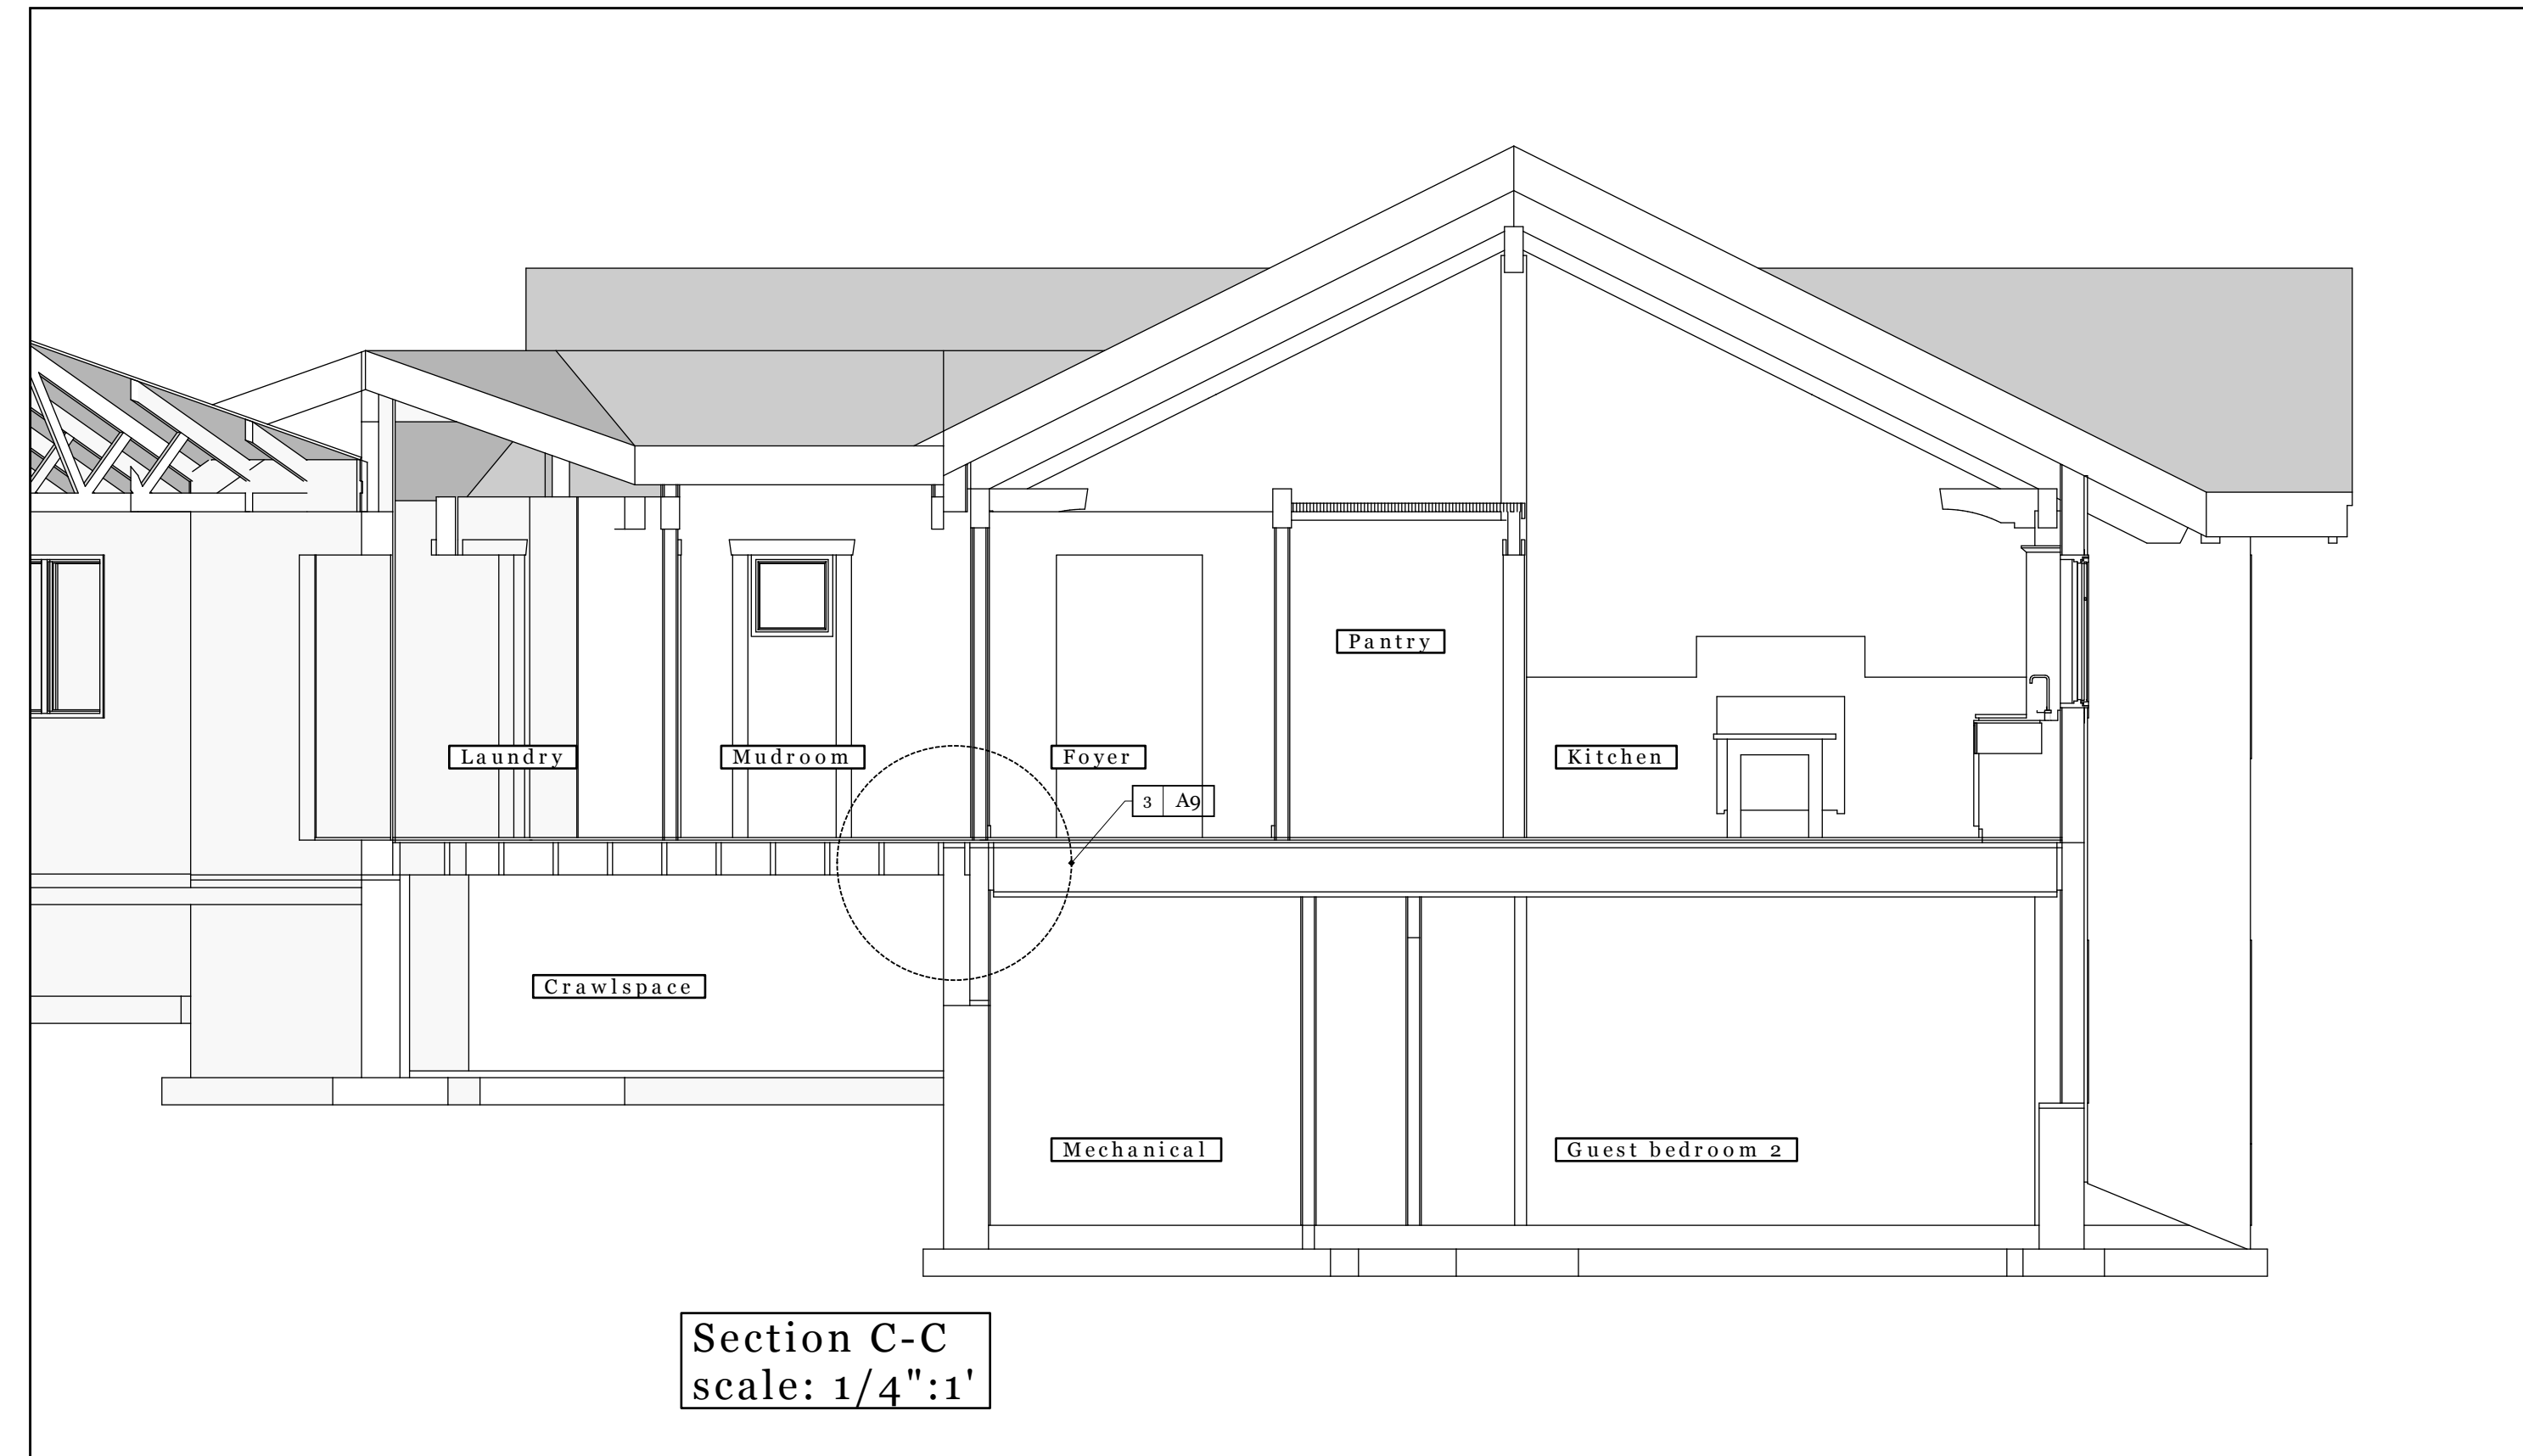


Section C-C  
scale: 1/4":1'

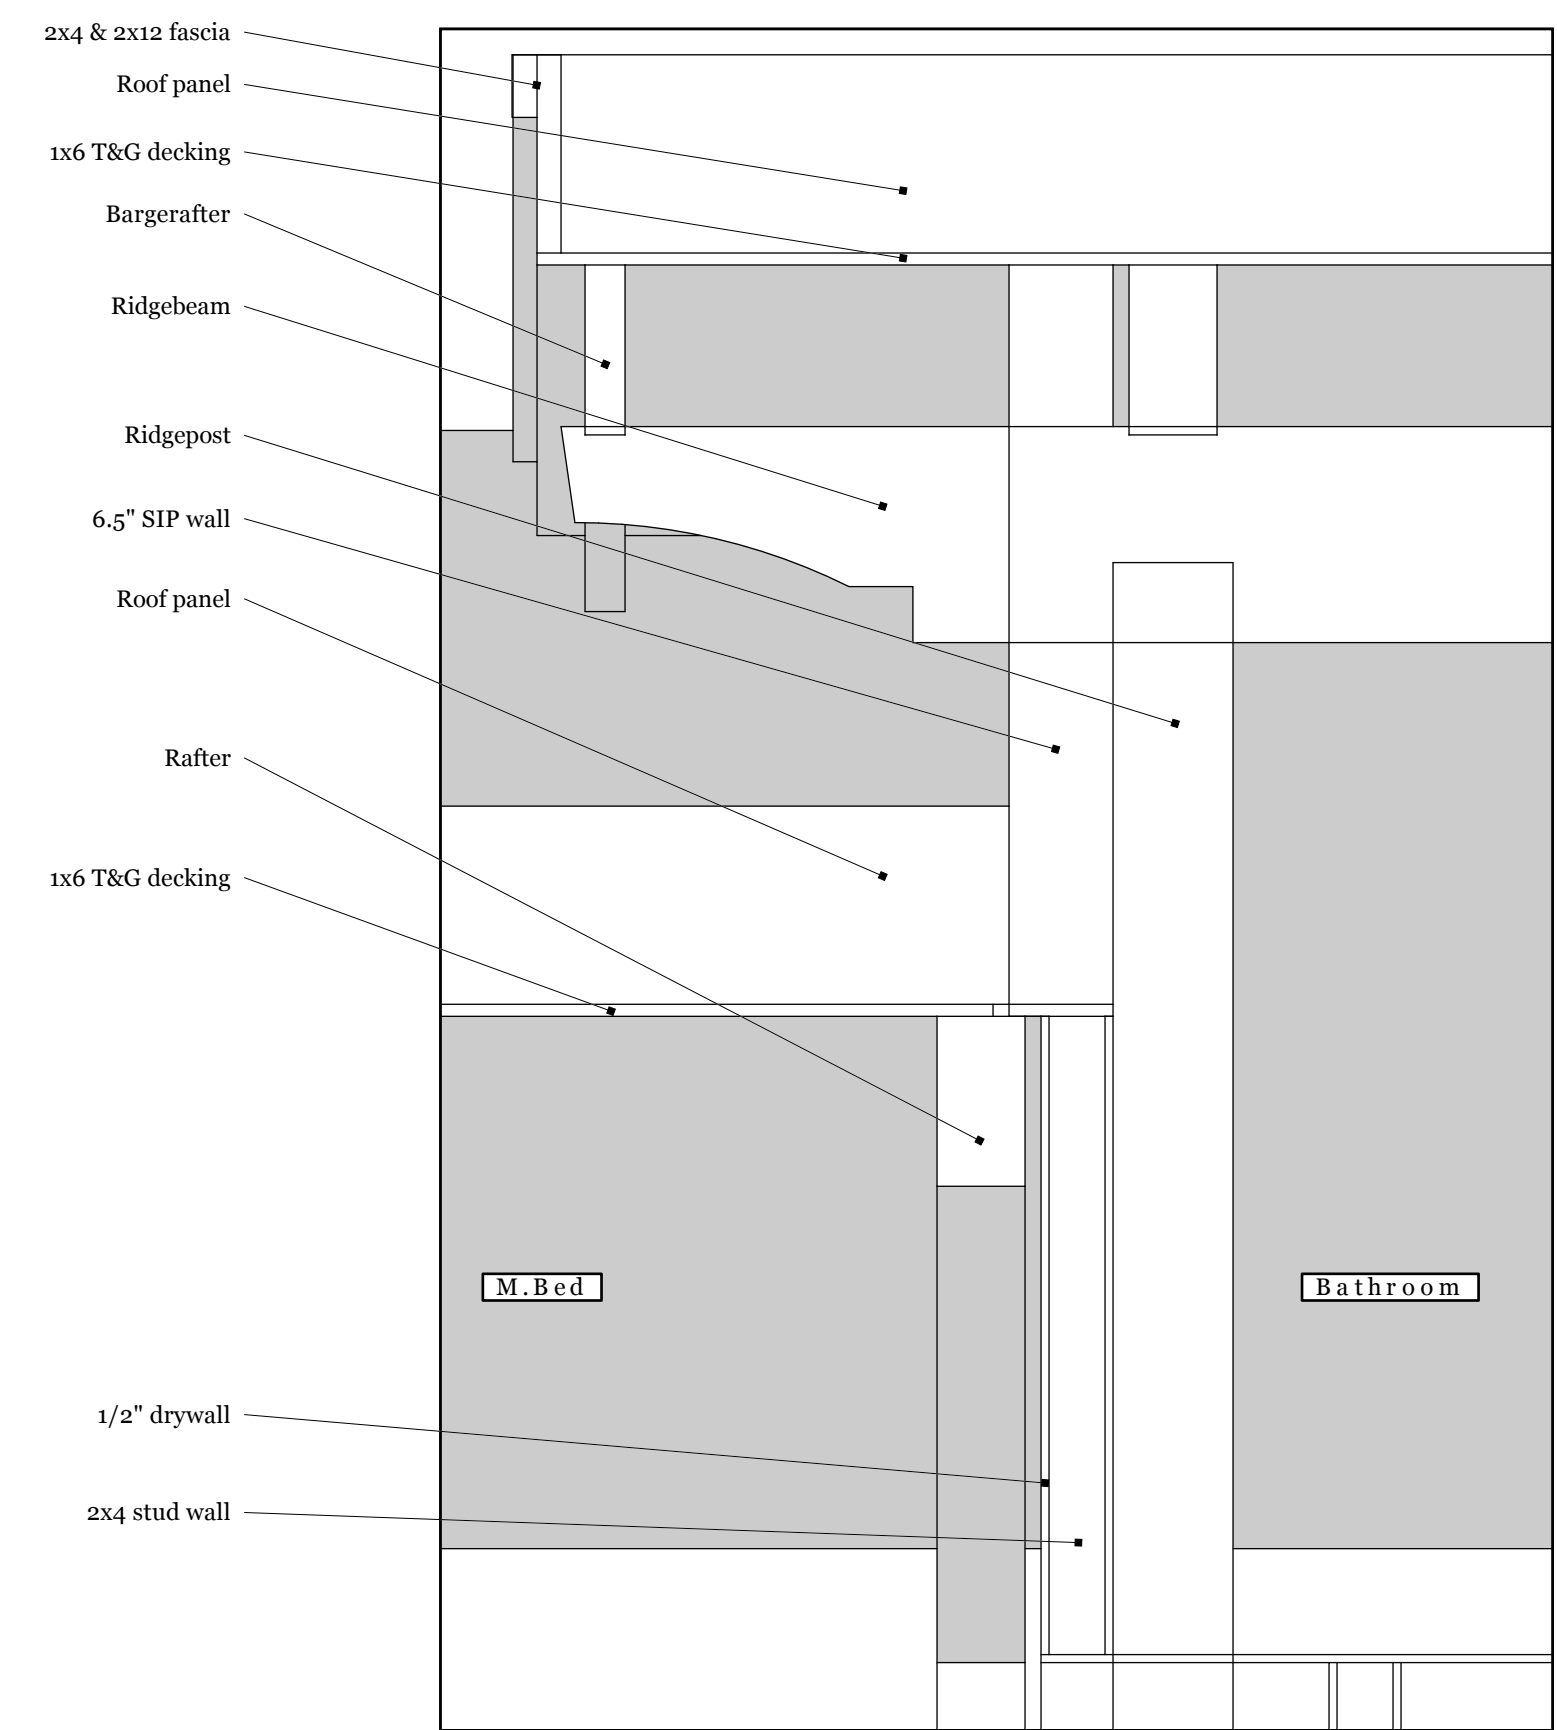


Wall transition -  
M. Bed/bath - exterior  
1 | A9 scale: 1/4":1'

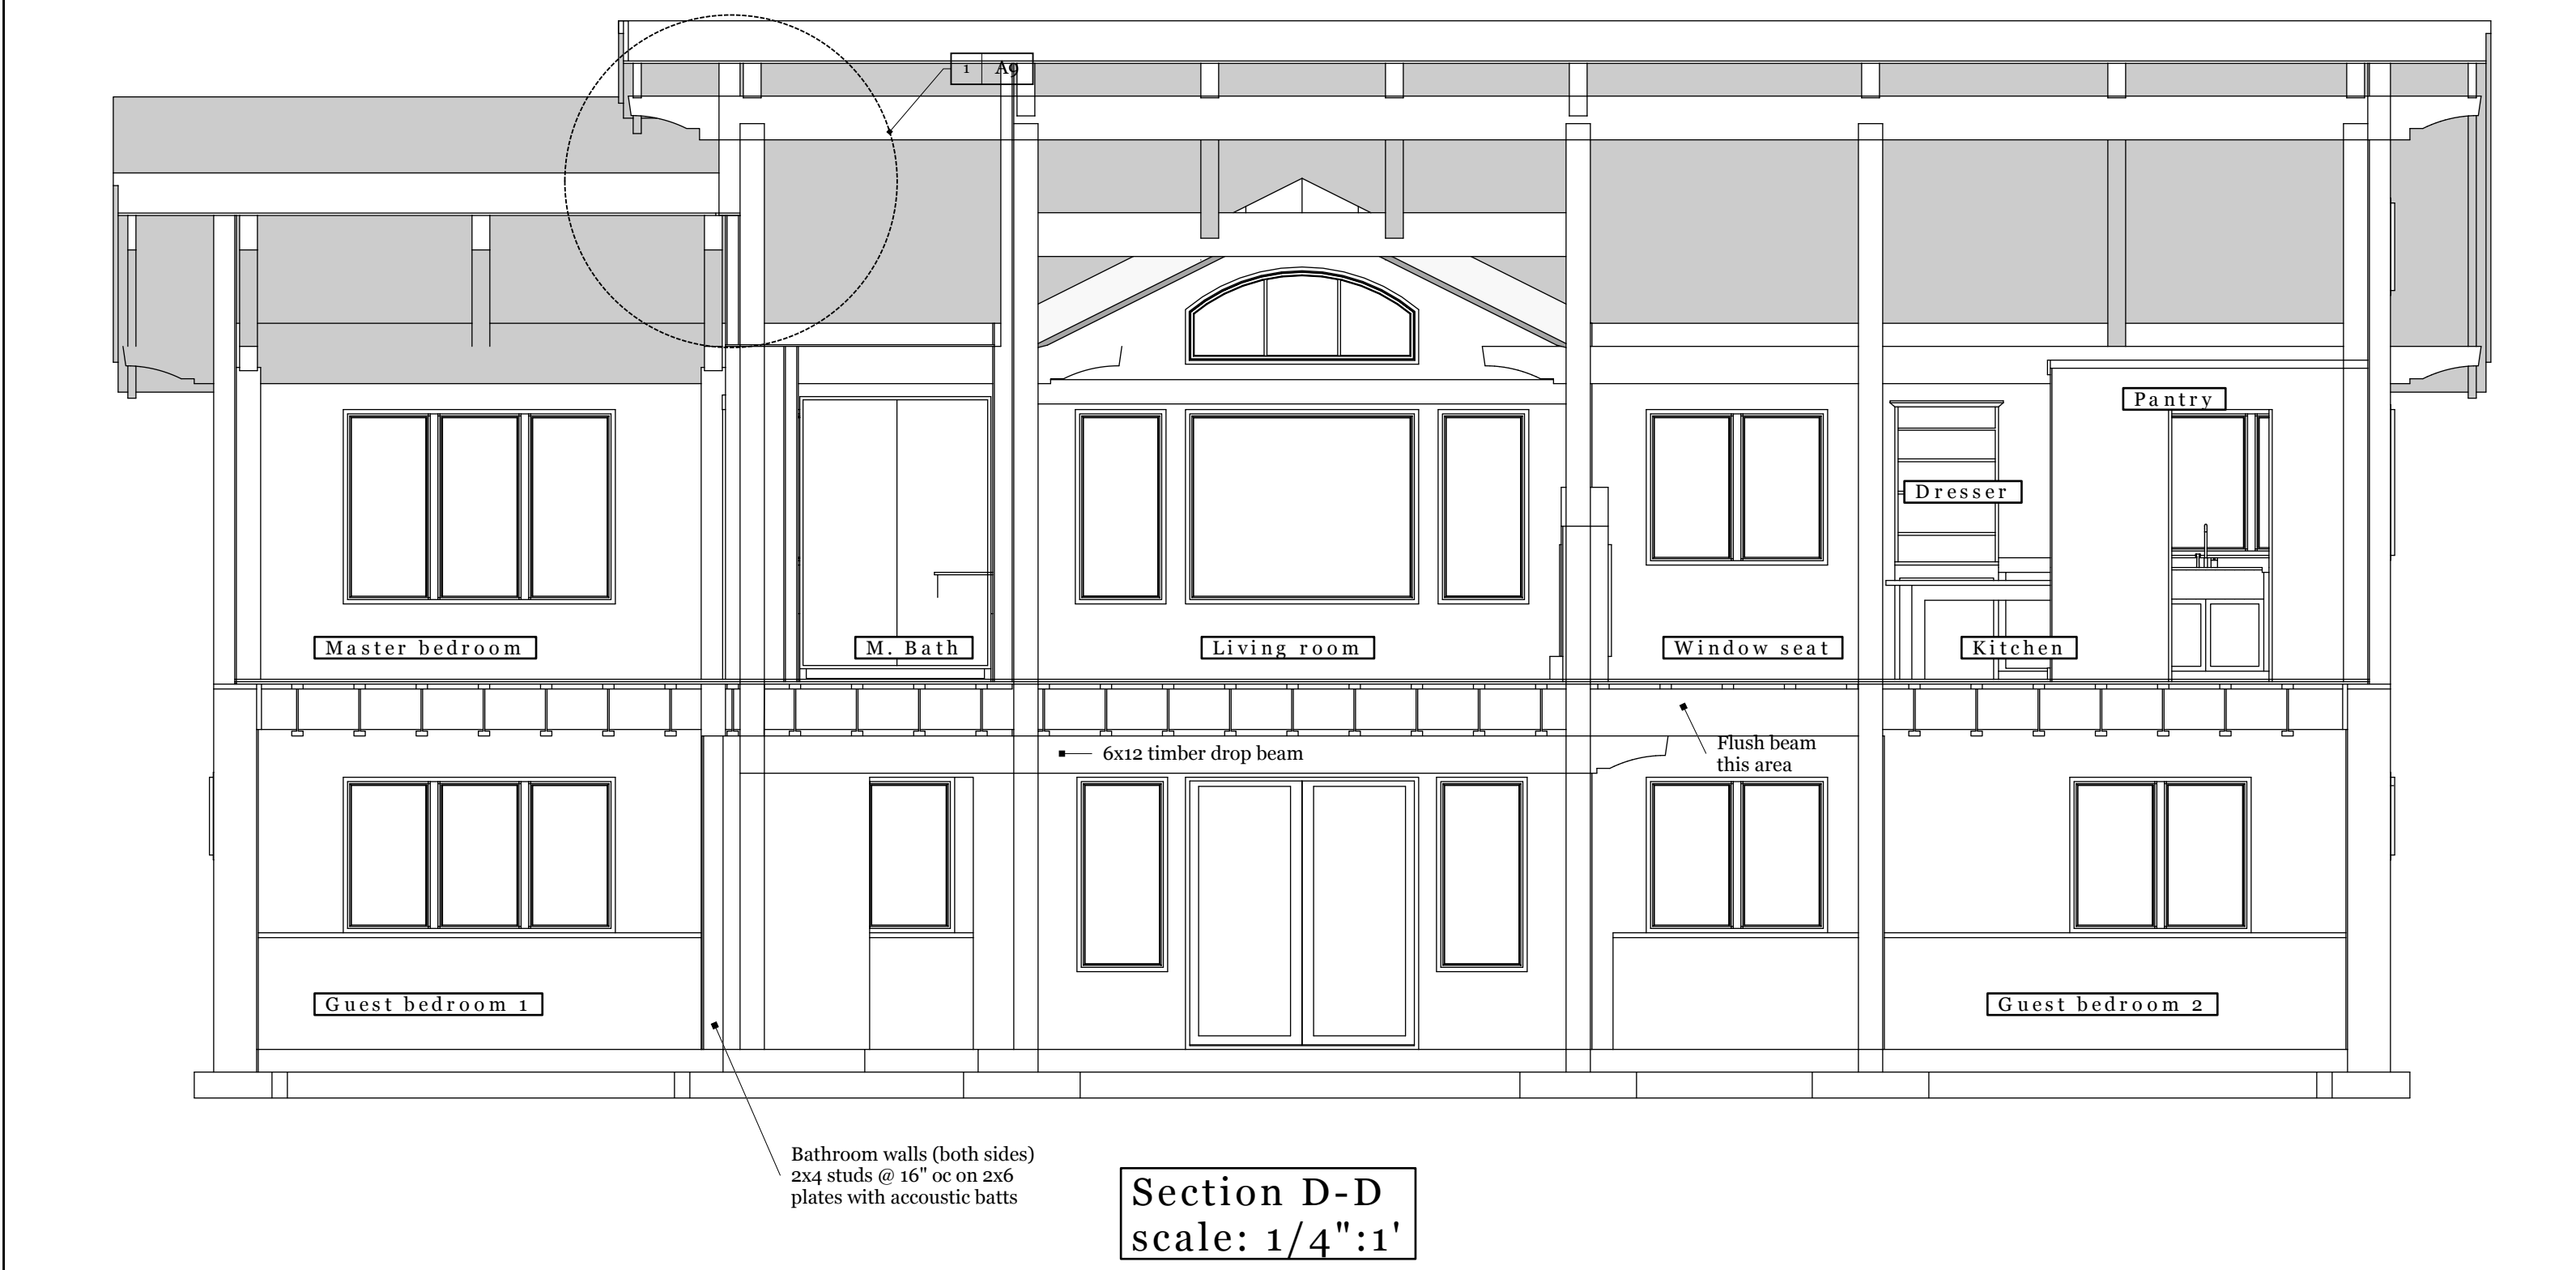

Section D-D  
scale: 1/4":1'

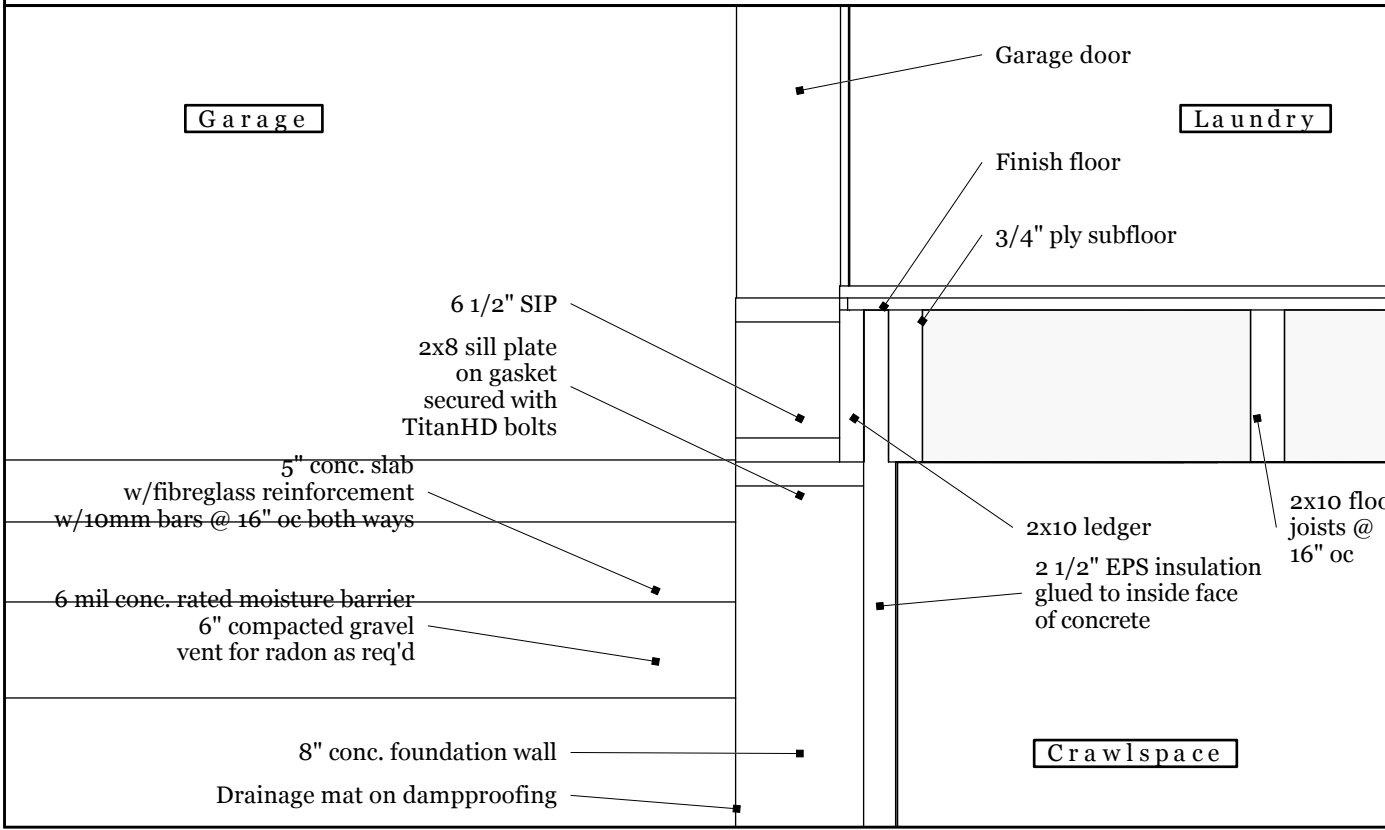

Floor detail, garage-laundry  
2 | A9 scale: 1/4":1'

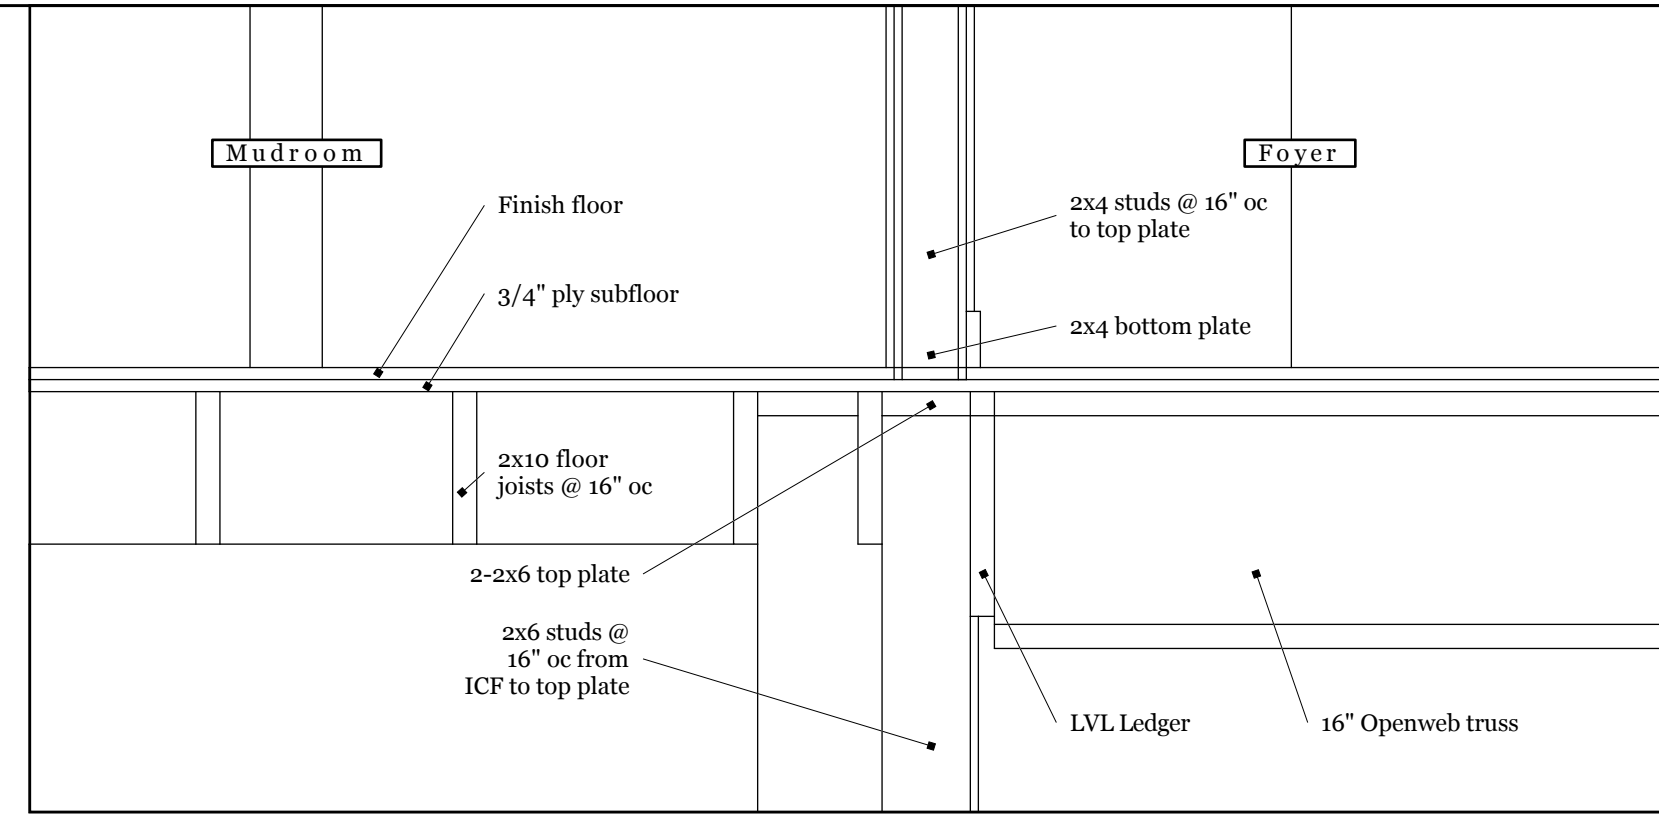

Floor detail, foyer-mudroom  
3 | A9 scale: 1/4":1'

NO.	DATE	BY	REVISIONS	REMARKS
1				
2				
3				
4				
5				



Ashling Rd House

Sections through Kitchen and full width of house

A9

001



S Elevation - front of house  
 1 A10 scale: 1/4"=1'



E Elevation  
 2 A10 scale: 1/4"=1'


REVISIONS

NO.	DATE	REVISIONS
1		
2		
3		
4		
5		




Ashling Rd House

Elevations 1

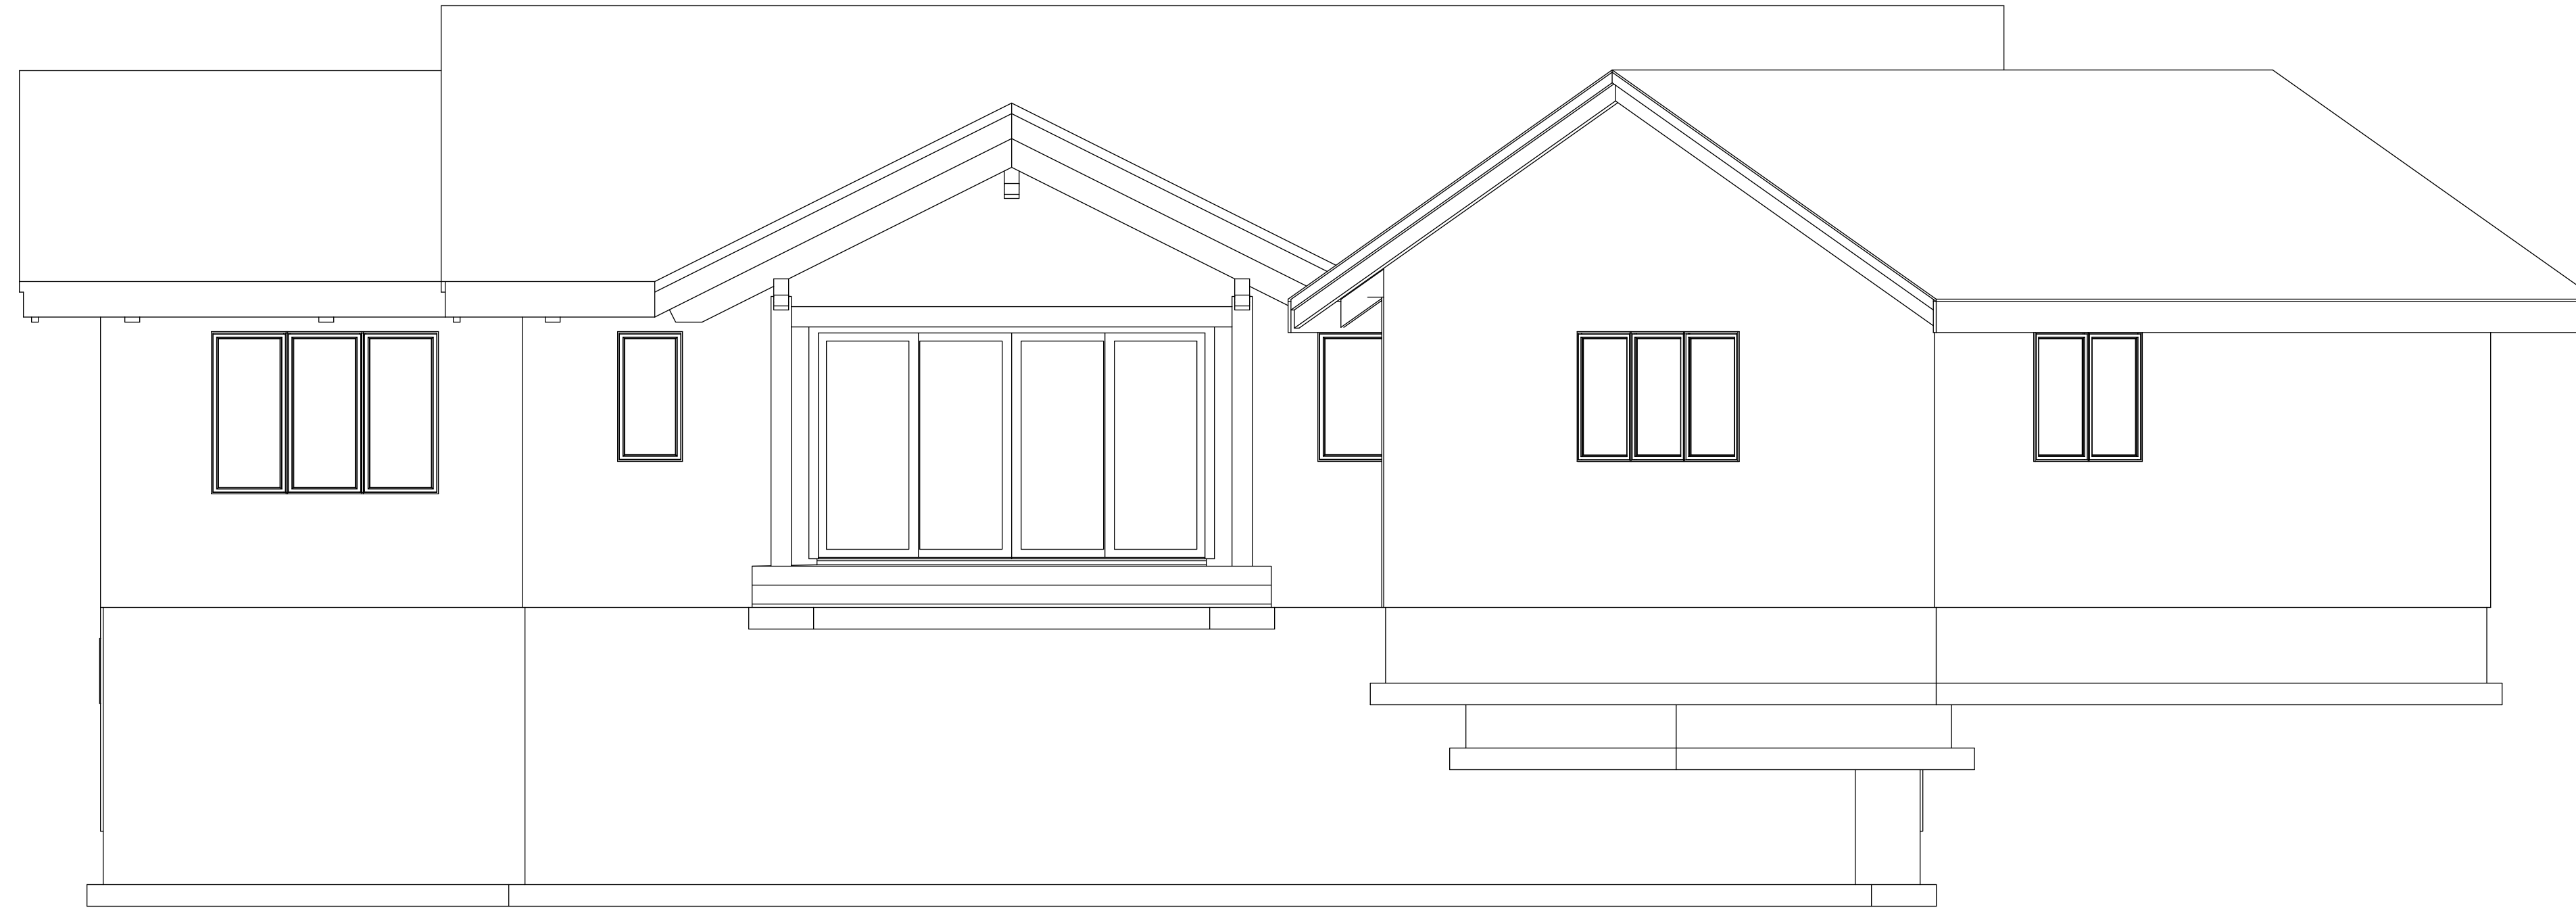

S Elevation - rear of house  
 1 | A11 scale: 1/4"=1'

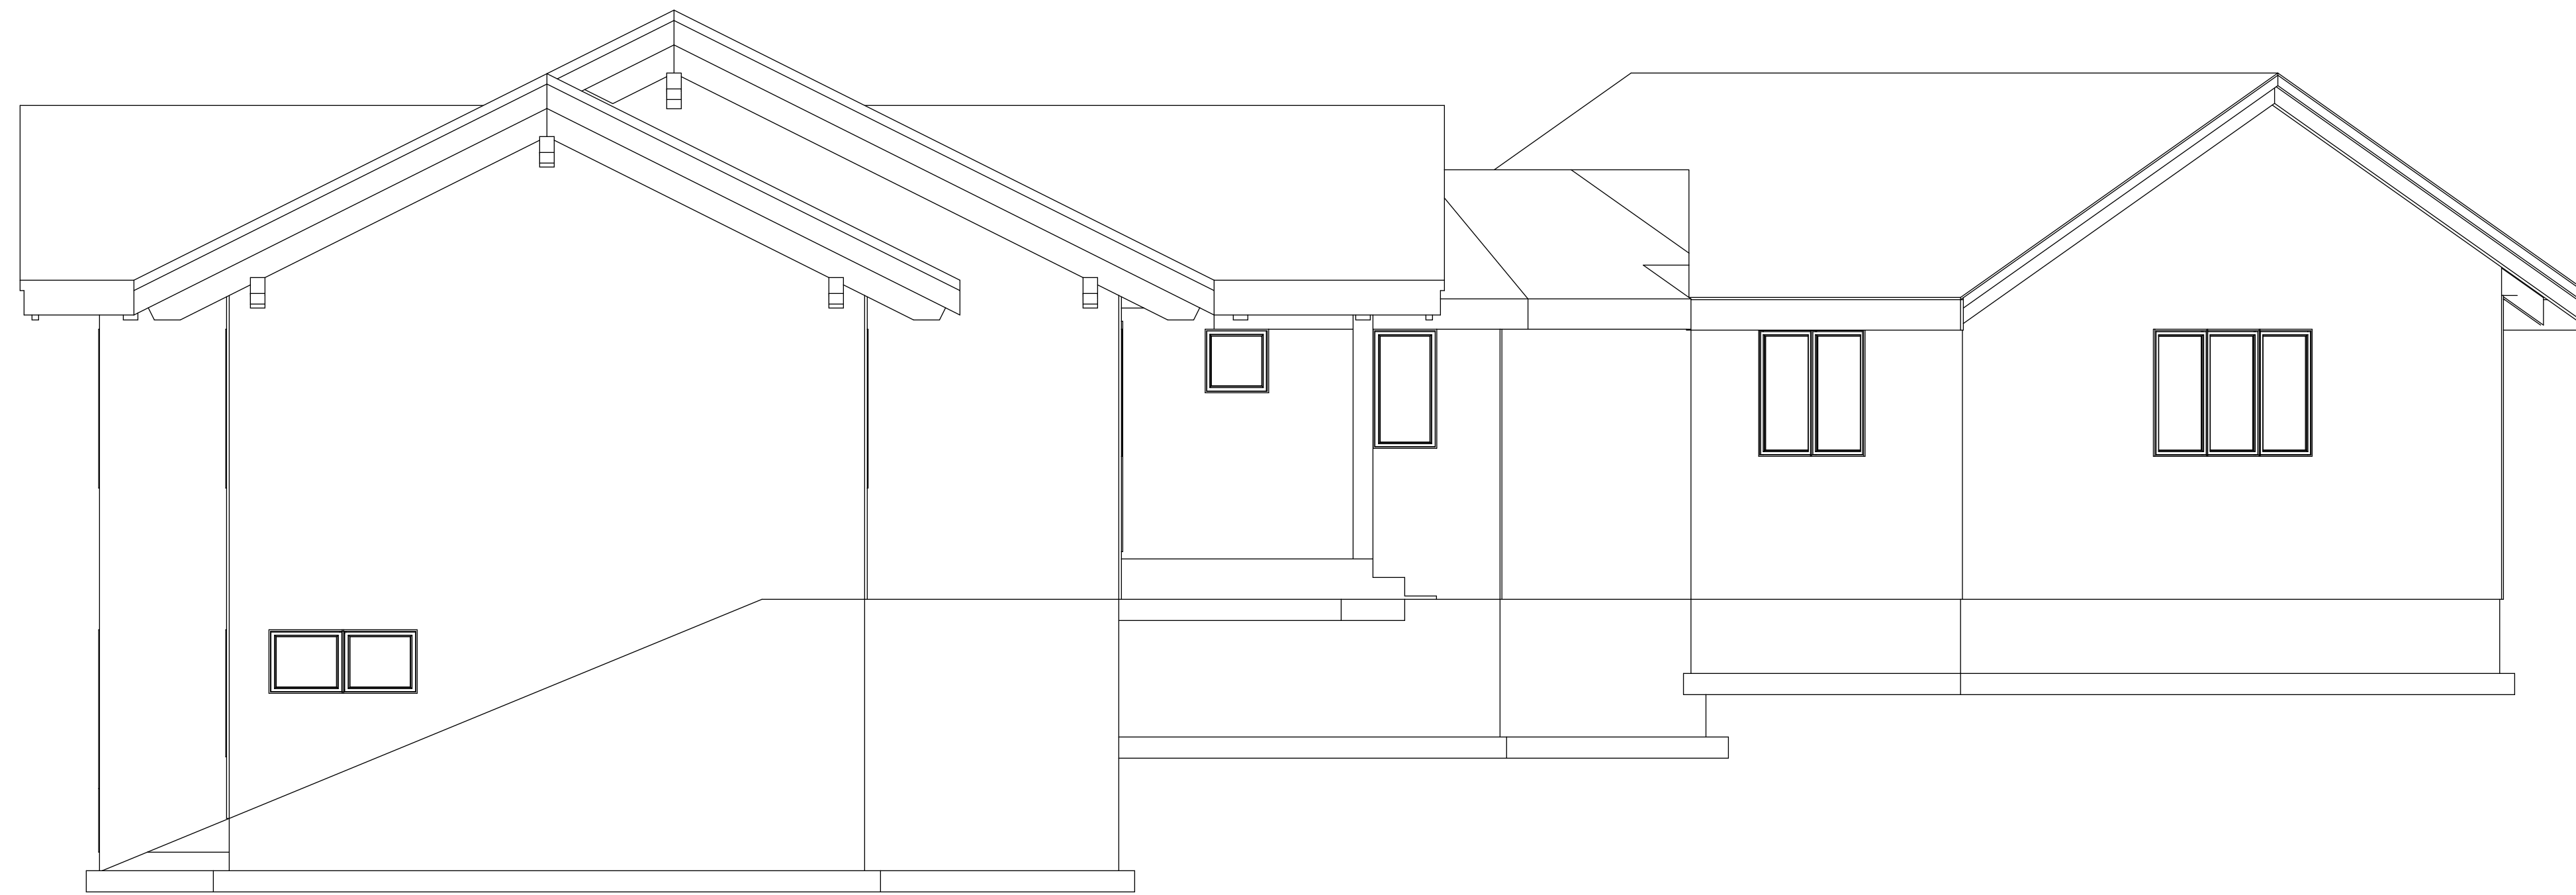

W Elevation  
 2 | A11 scale: 1/4"=1'

REVISIONS


NO.	DATE	REMARKS
1	--/--/----	--
2	--/--/----	--
3	--/--/----	--
4	--/--/----	--
5	--/--/----	--




Ashling Rd House

Elevations 2



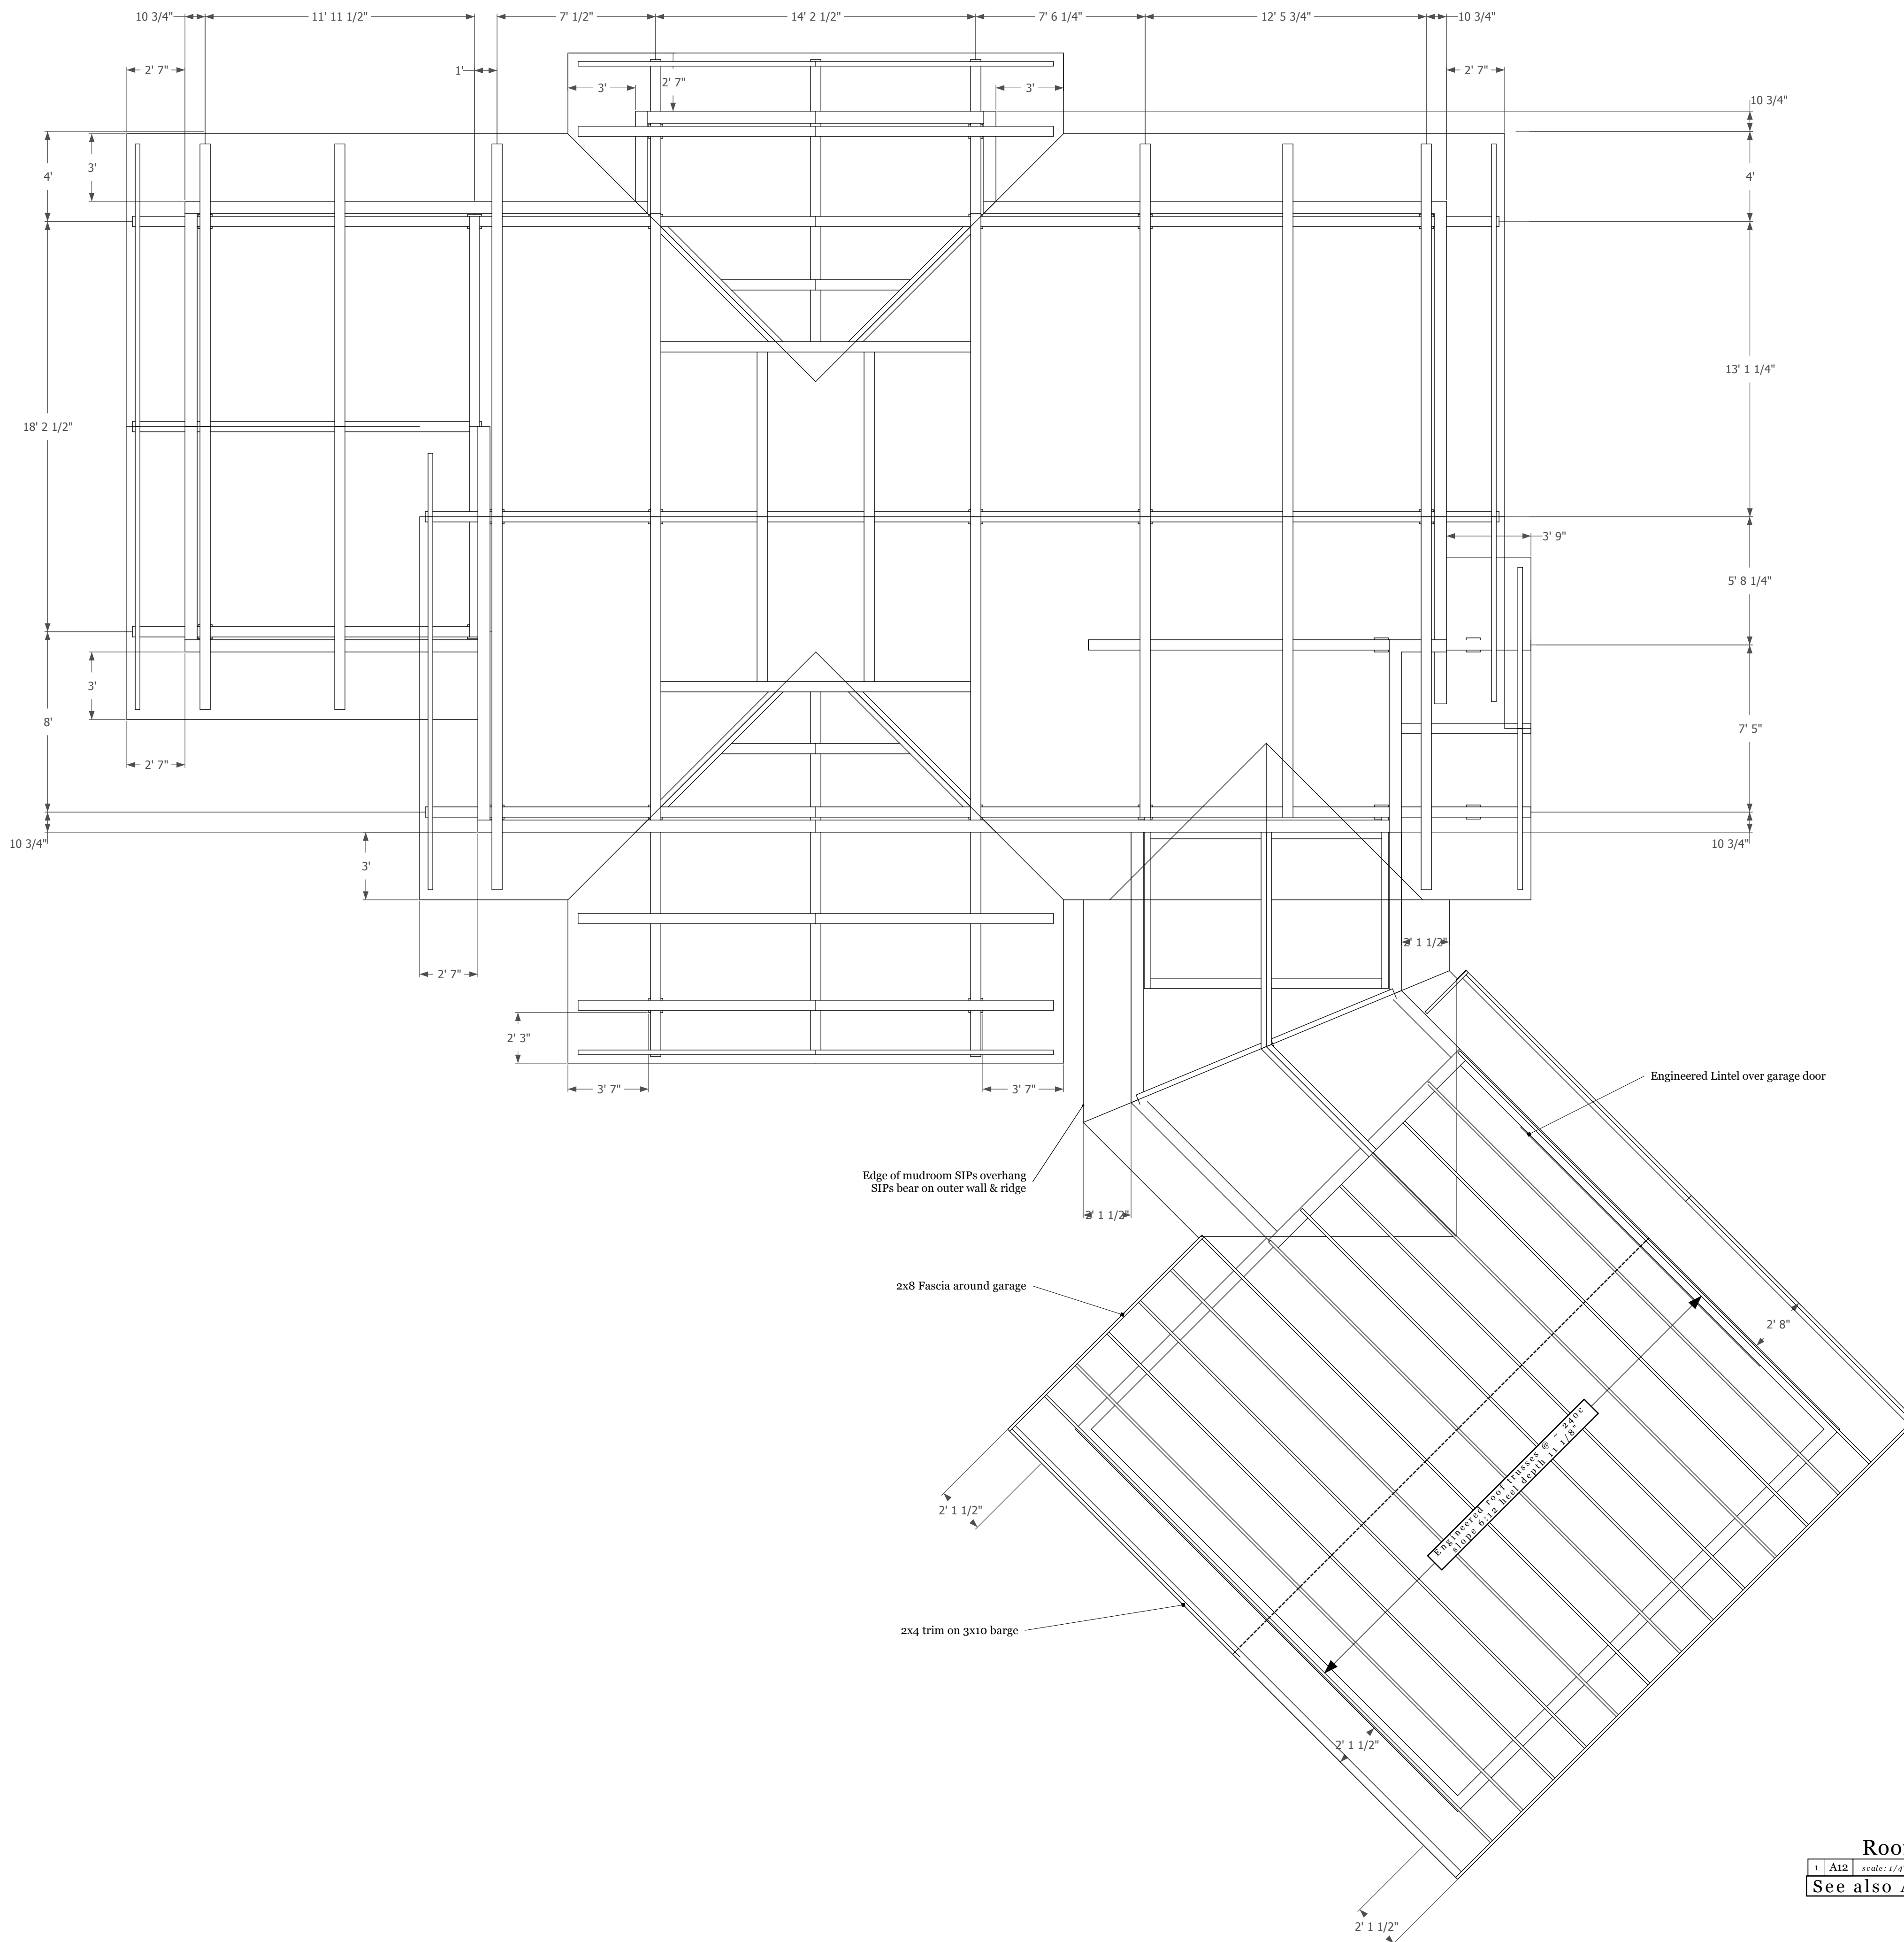

REVISIONS		REMARKS
NO.	DATE	
1		
2		
3		
4		
5		

  
 Ashling Rd House

Roofing plan