

GIPSON + ASSOCIATES
ARCHITECTS
7484 University Ave. Suite 300
La Mesa CA 91942
(619) 540-2237



CLIENT
Tevel & Curtis Holeman
1164 Peterlynn Drive
San Diego, CA 92154
PH 619-647-1209

PROJECT
CODE ENFORCEMENT
MITIGATION
6327 & 6327 1/2 Brooklyn Ave
San Diego, CA 92114

DRAWN BY
CEG

ISSUE
1/30/2023

RE-ISSUE
REV XX/XX/XX
REV XX/XX/XX

DESCRIPTION
Sheet Description



1



2



3



4



5





6



7



8

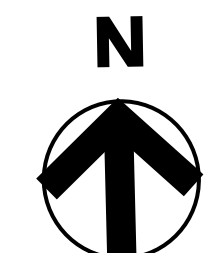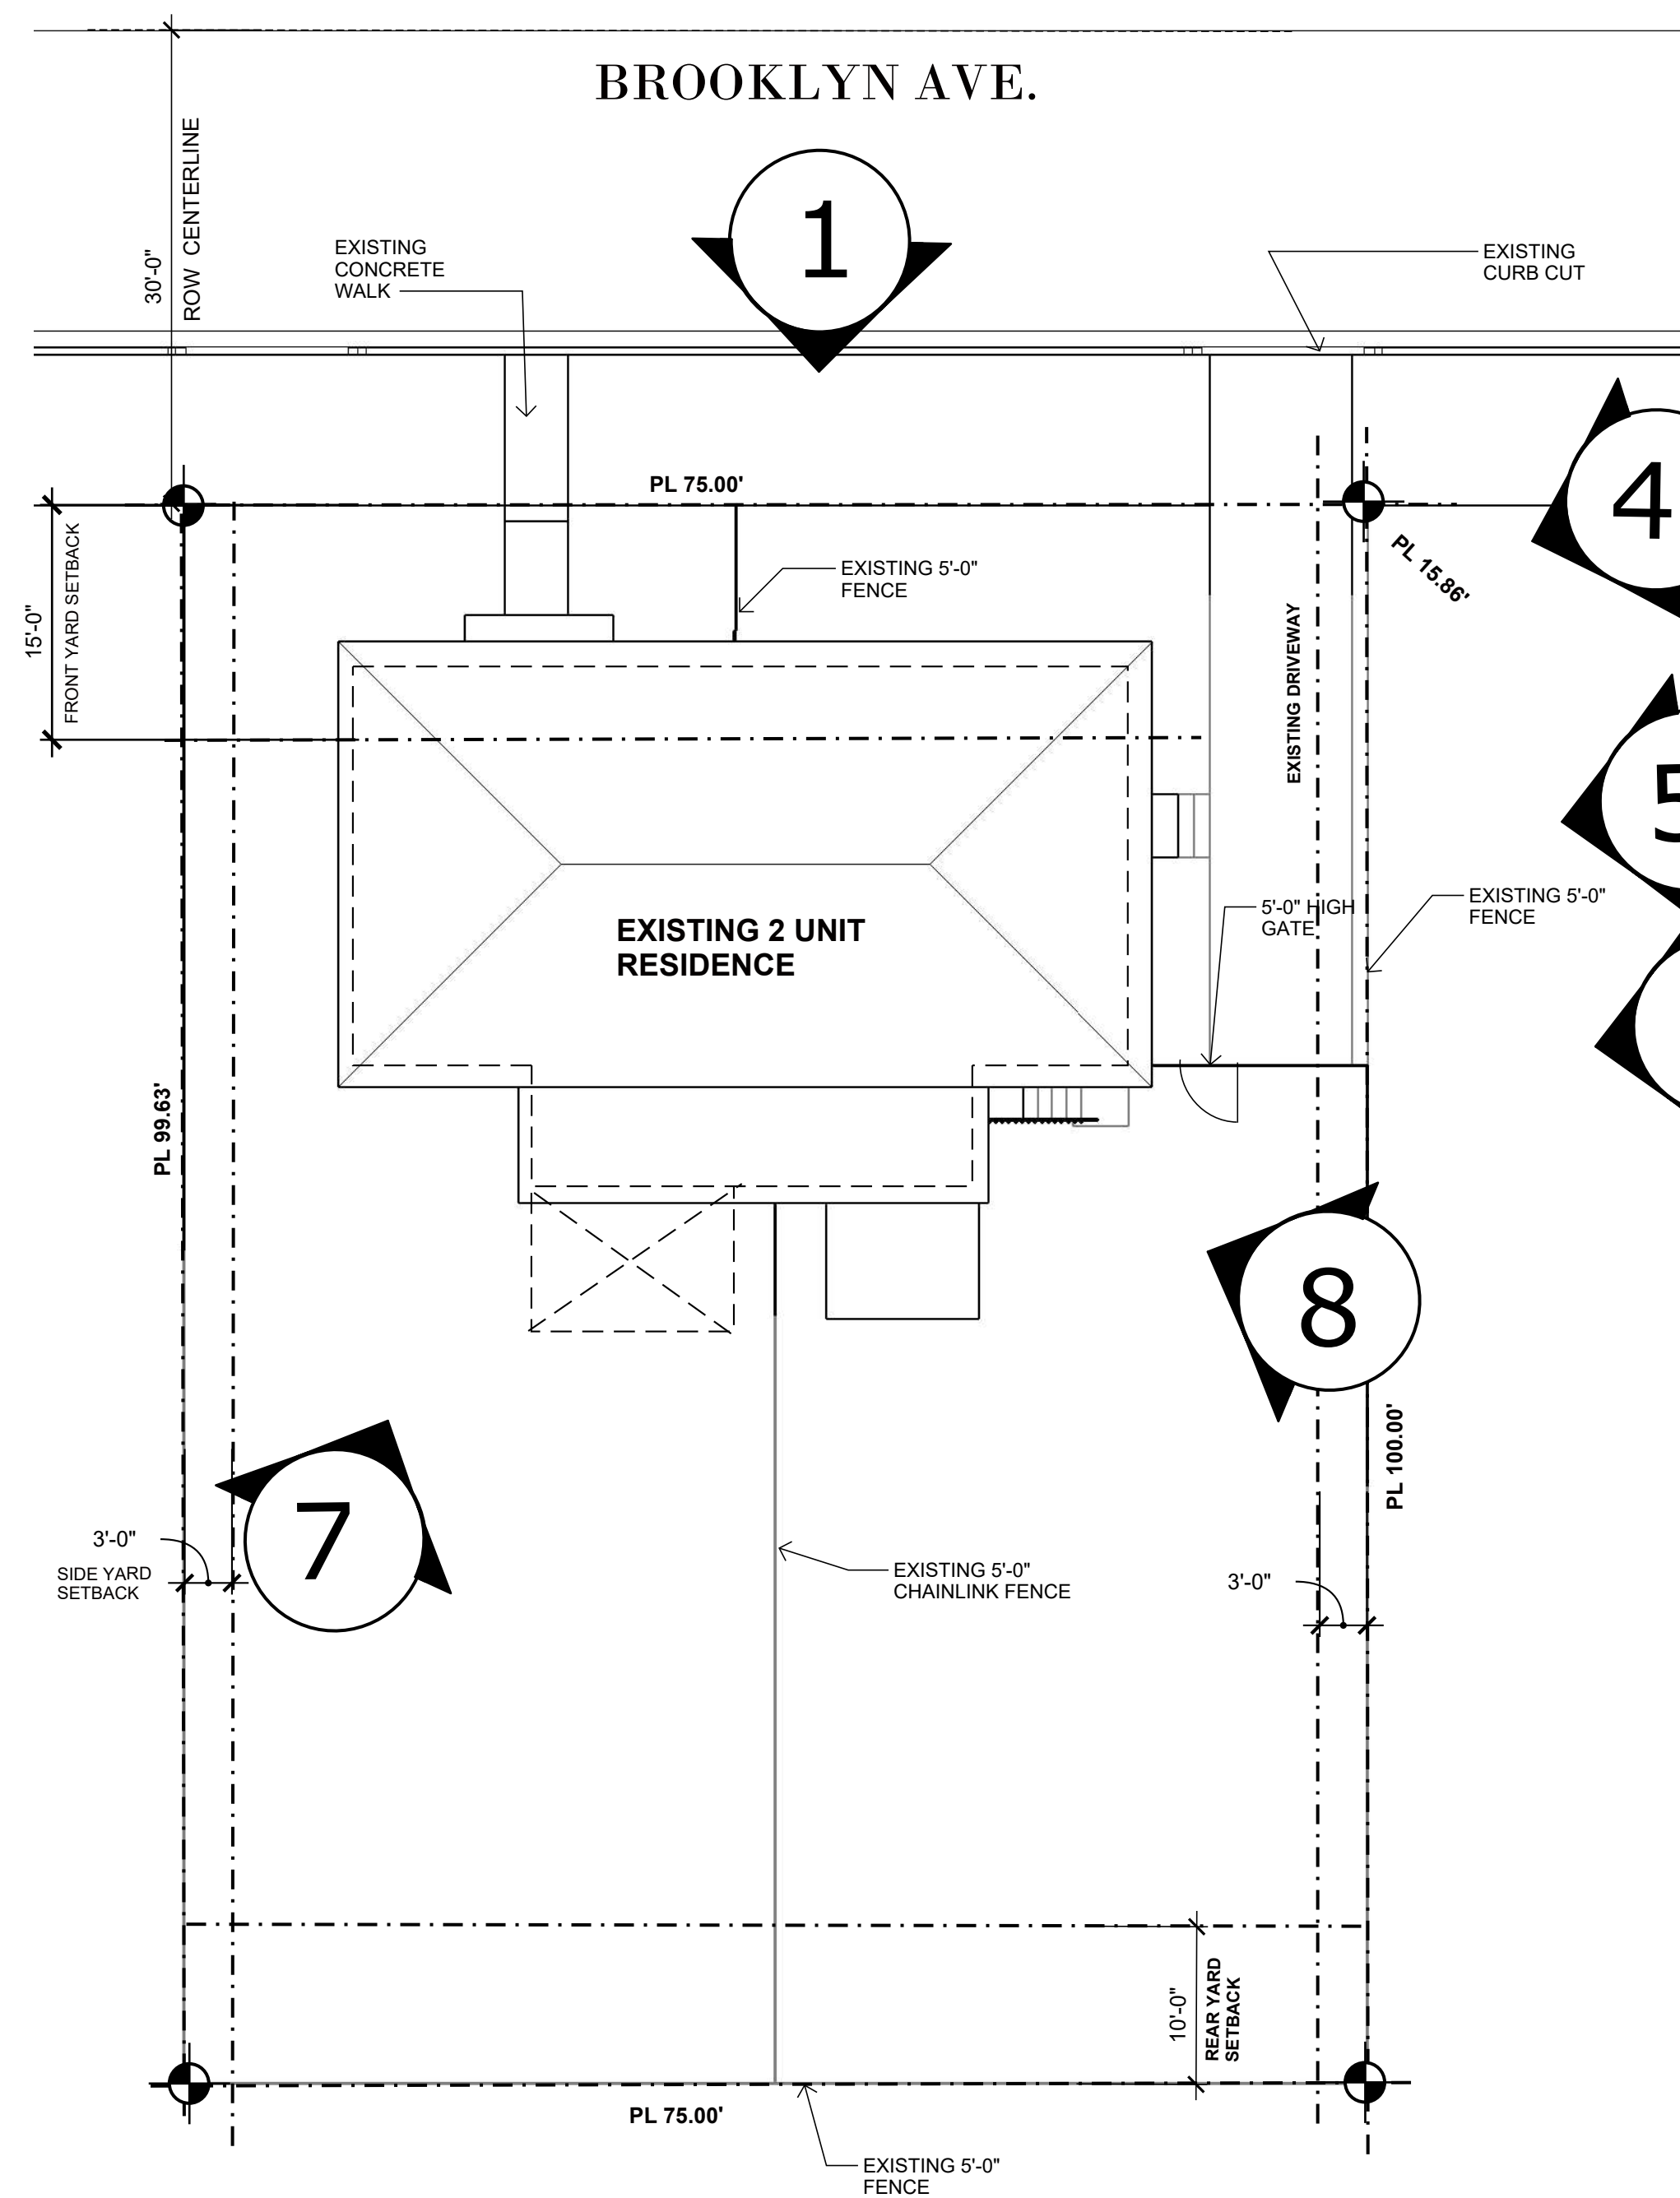

A

EXISTING SITE PLAN

1" = 10'-0"

NOTE: NO WORK SHALL BE PERFORMED IN THE "RIGHT OF WAY"

2

3

4

5

6

8

1 = PHOTO VANTAGE POINT

HISTORICAL REVIEW

H.-1