


4'-0" FENCE ALONG GOLF COURSE
1"=1'-0"



5'-0" FENCE ALONG RODEN ISLAND DRIVE
1"=1'-0"

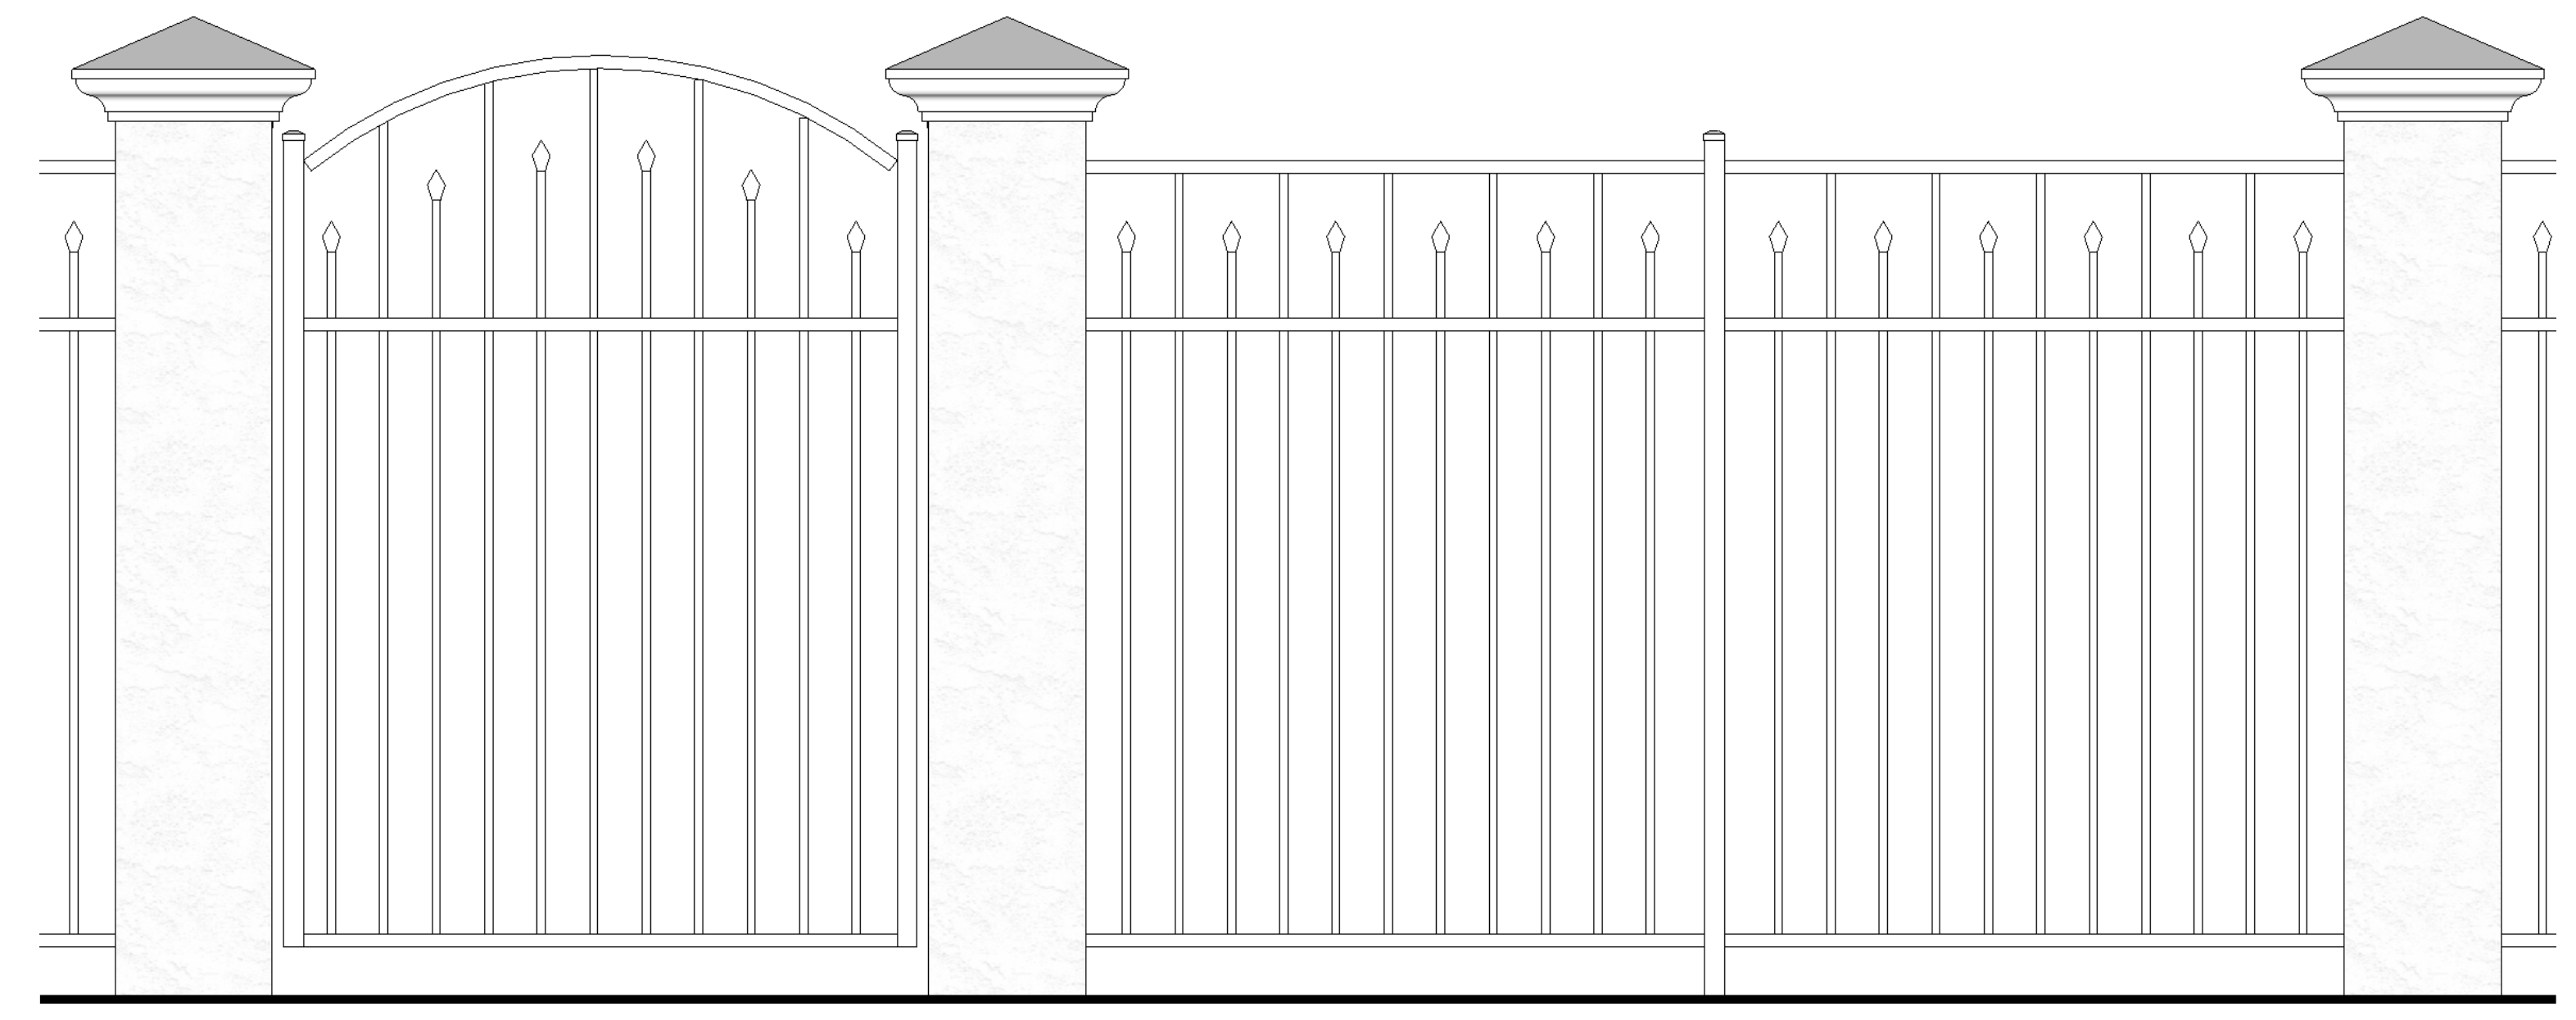

44'-8" HIGH POINT ROOF
(53.62' NVGD)

32'-2" T.O. PLATE
(41.33' NVGD)

22'-2" T.O. JOISTS
(31.33' NVGD)

20'-10" T.O. PLATE
(30.00' NVGD)

10'-10" T.O. JOISTS
(20.00' NVGD)

9'-6" T.O. PLATE
(18.66' NVGD)

0'-0" FIN. FL. SLAB
(9.16' NVGD)

SCREENED PORCH

ALIGN SILLS

MASONRY PIER W/ STUCCO FINISH

WOOD RAIL

NAIL SPACED VERT 1 X 6 PANEL

5'-0" ALUMINUM FENCE

ALUMINUM GATE

C.F. Caponigro, Design
37 Hazelhurst Street
Daniel Island SC 29492
561-685-1123
www.homesc.com



Thacker Residence
401 Creek Landing Street
Daniel Island
South Carolina