

project:

5040
(Conversion)

author:


Gerard Webb
2009-06-18

title:
scale:

Iso First [proposed]

1:100

213

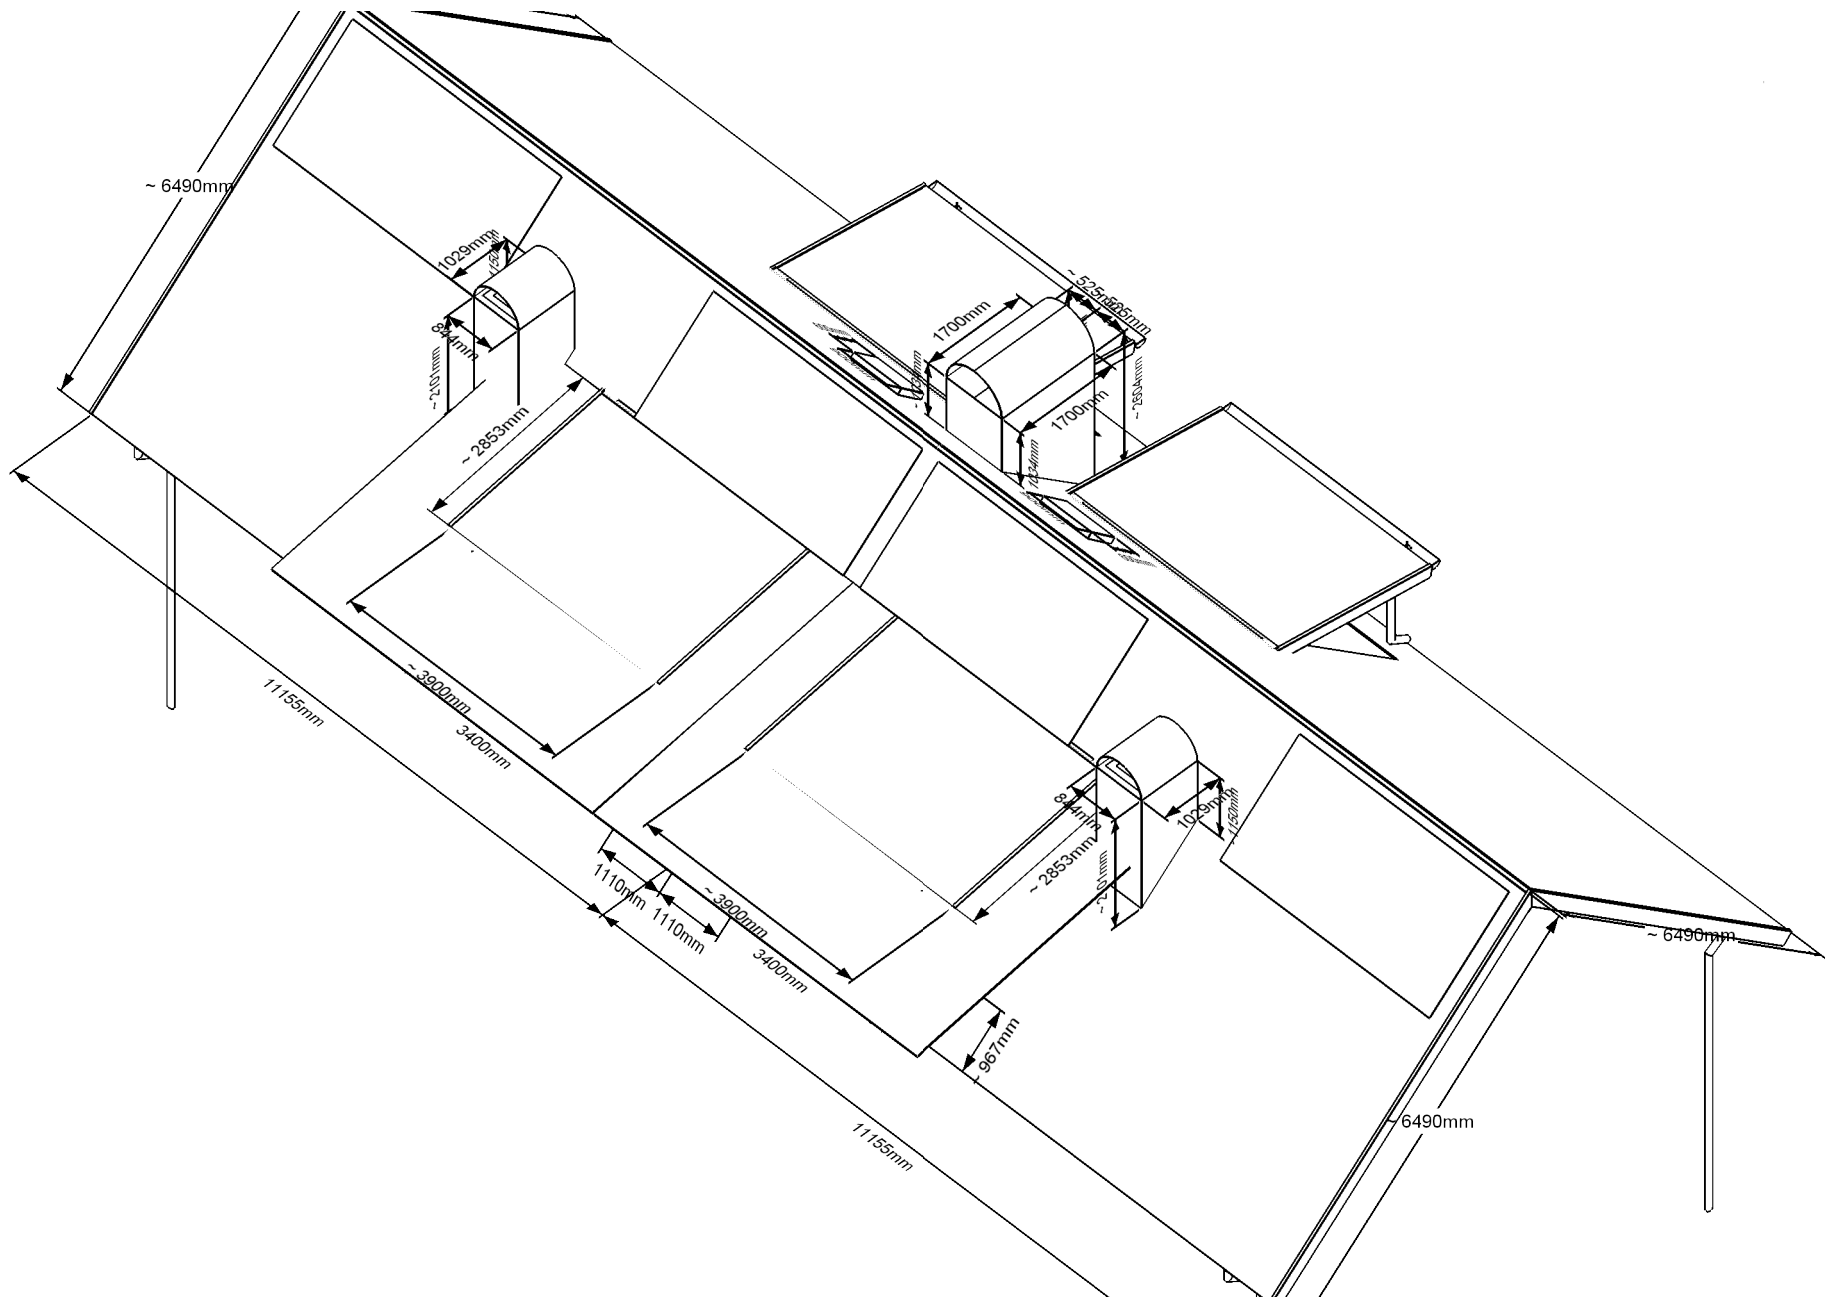


project:
 5040
 (Conversion)

author:
 Gerard Webb
 2009-06-18

title:
 scale:

Iso Roof [proposed] **214**
 1:100

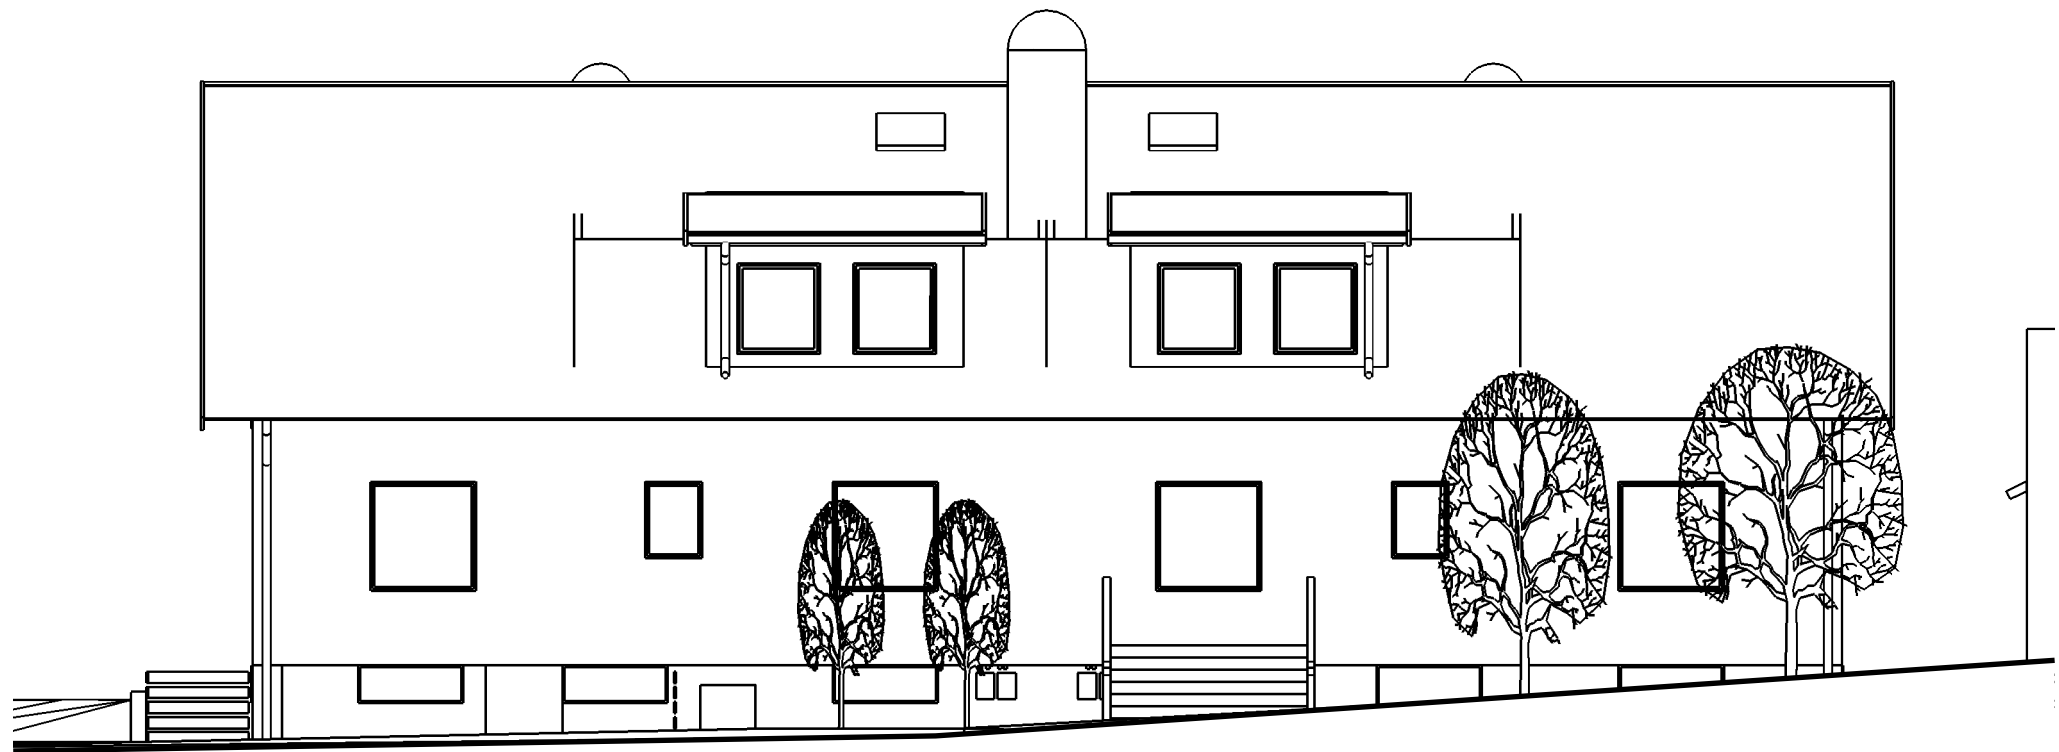


project:
5040
(Conversion)

author:
Gerard Webb
2009-06-18

title:
scale:

Elevation North [proposed] 220
1:100

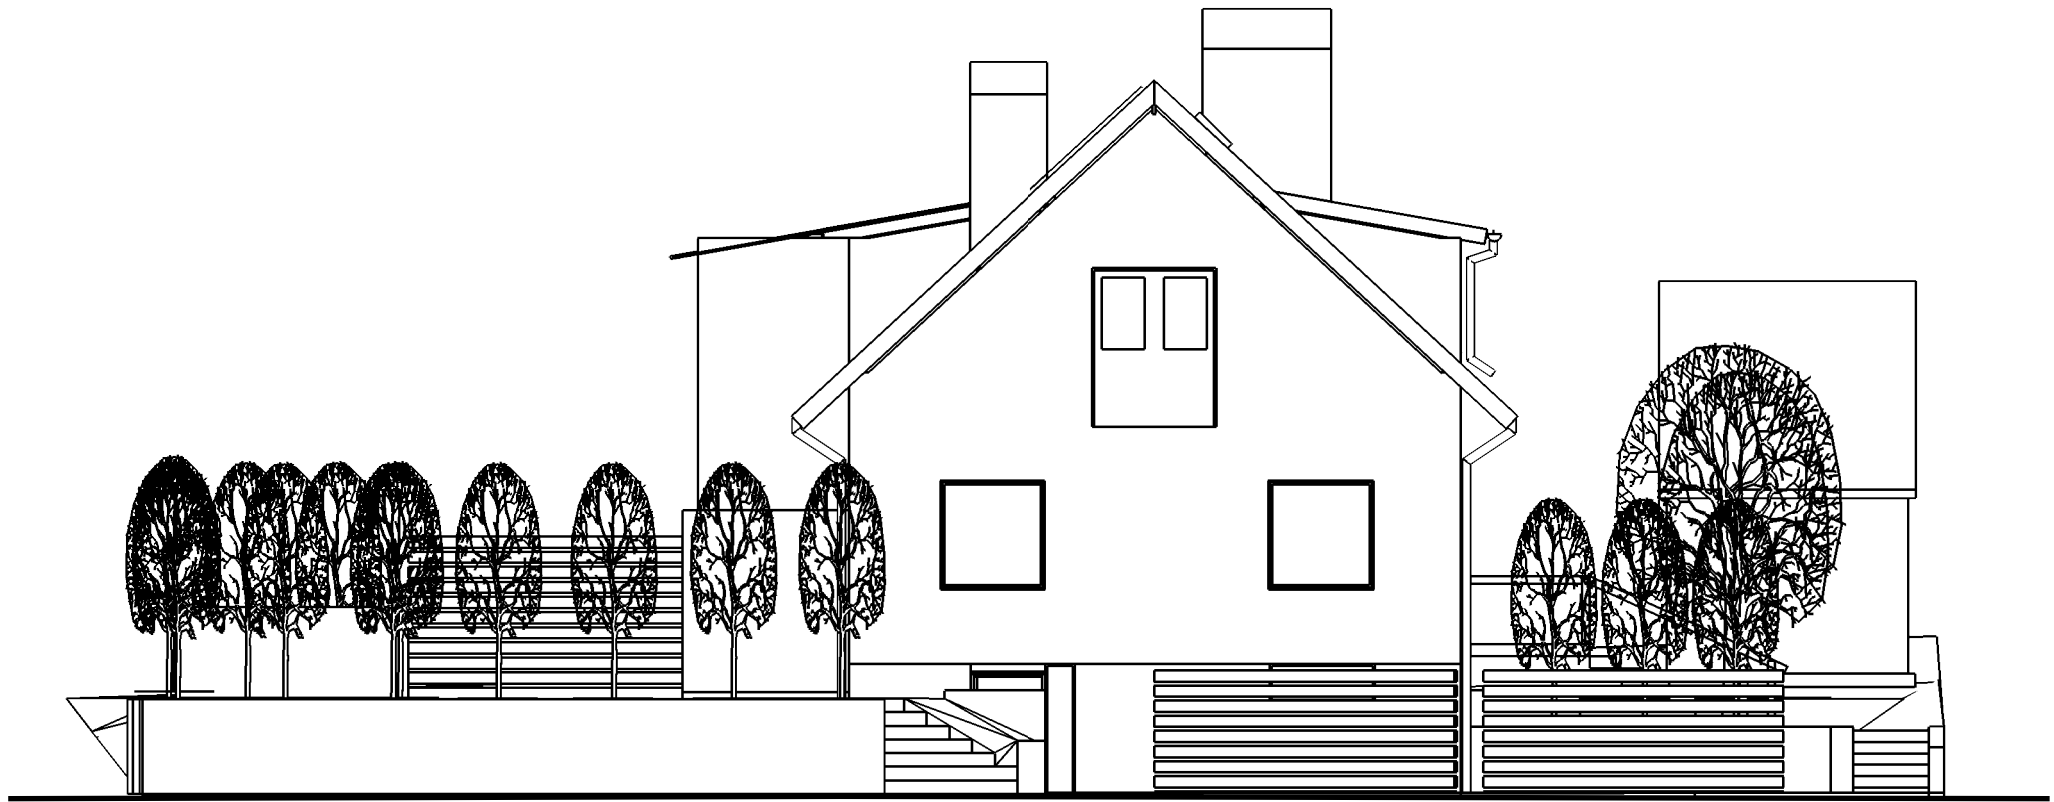

project:

5040

(Conversion)

author:

Gerard Webb

2009-06-18


title:

Elevation East [proposed]

scale:

1:100

221

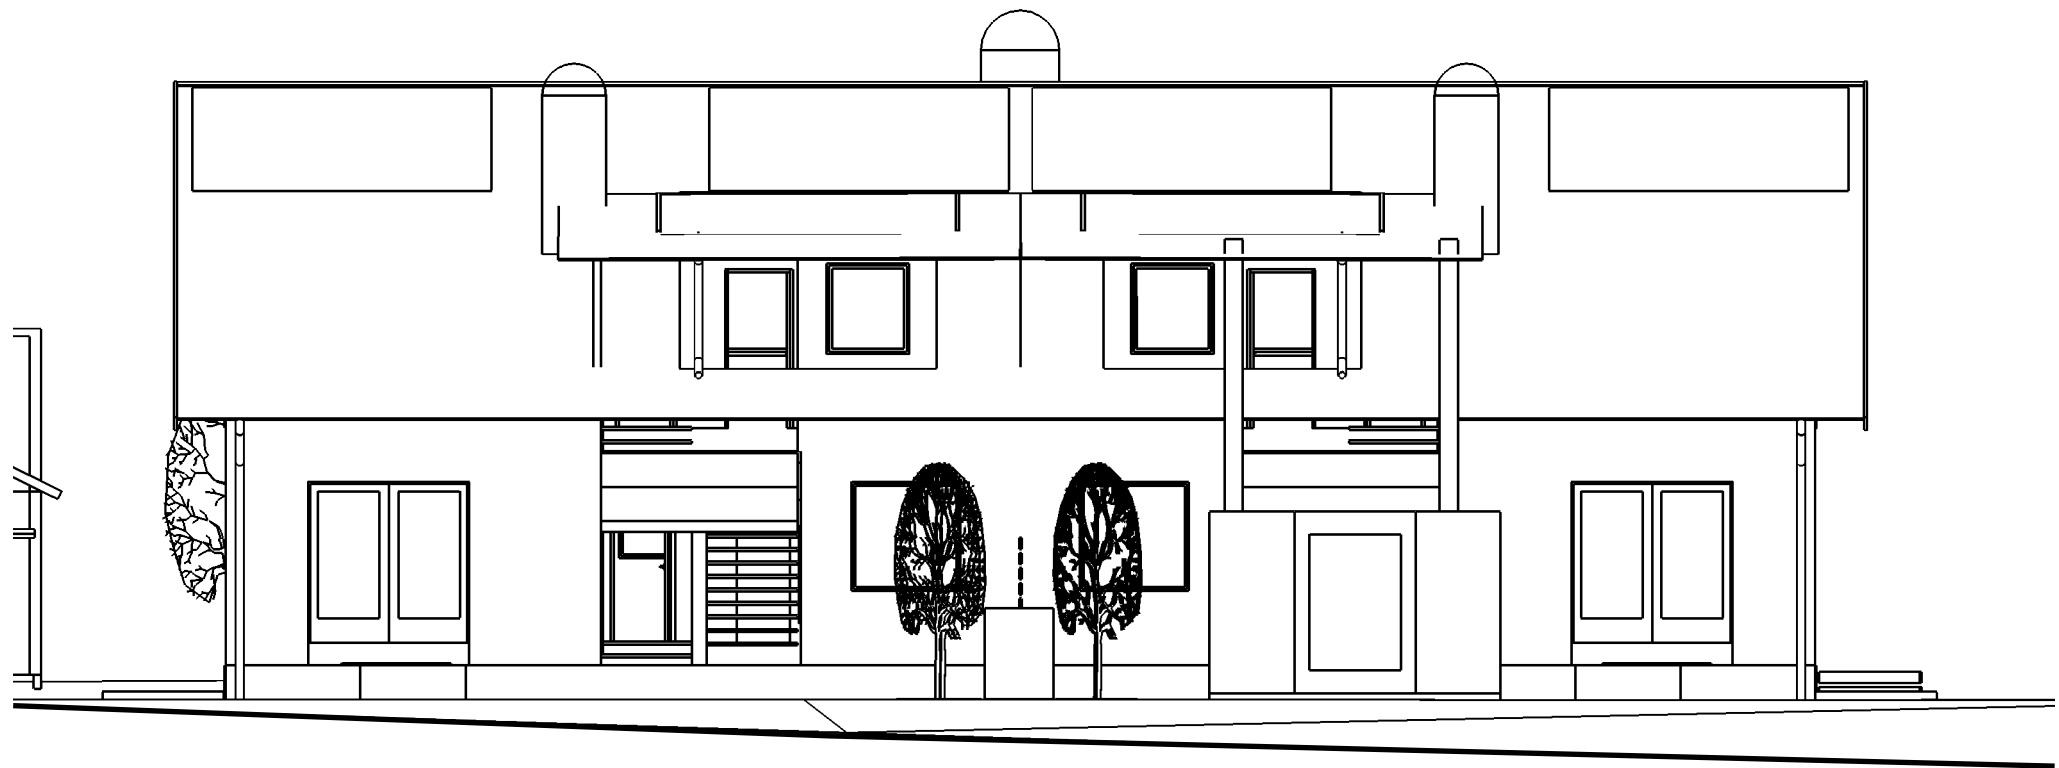

project:
5040
(Conversion)

author:
Gerard Webb
2009-06-18

title:
scale:

Elevation South [proposed]
1:100

222




project:
5040
(Conversion)

author:
Gerard Webb
2009-06-18

title:
scale:

Elevation West [proposed]
1:100

223

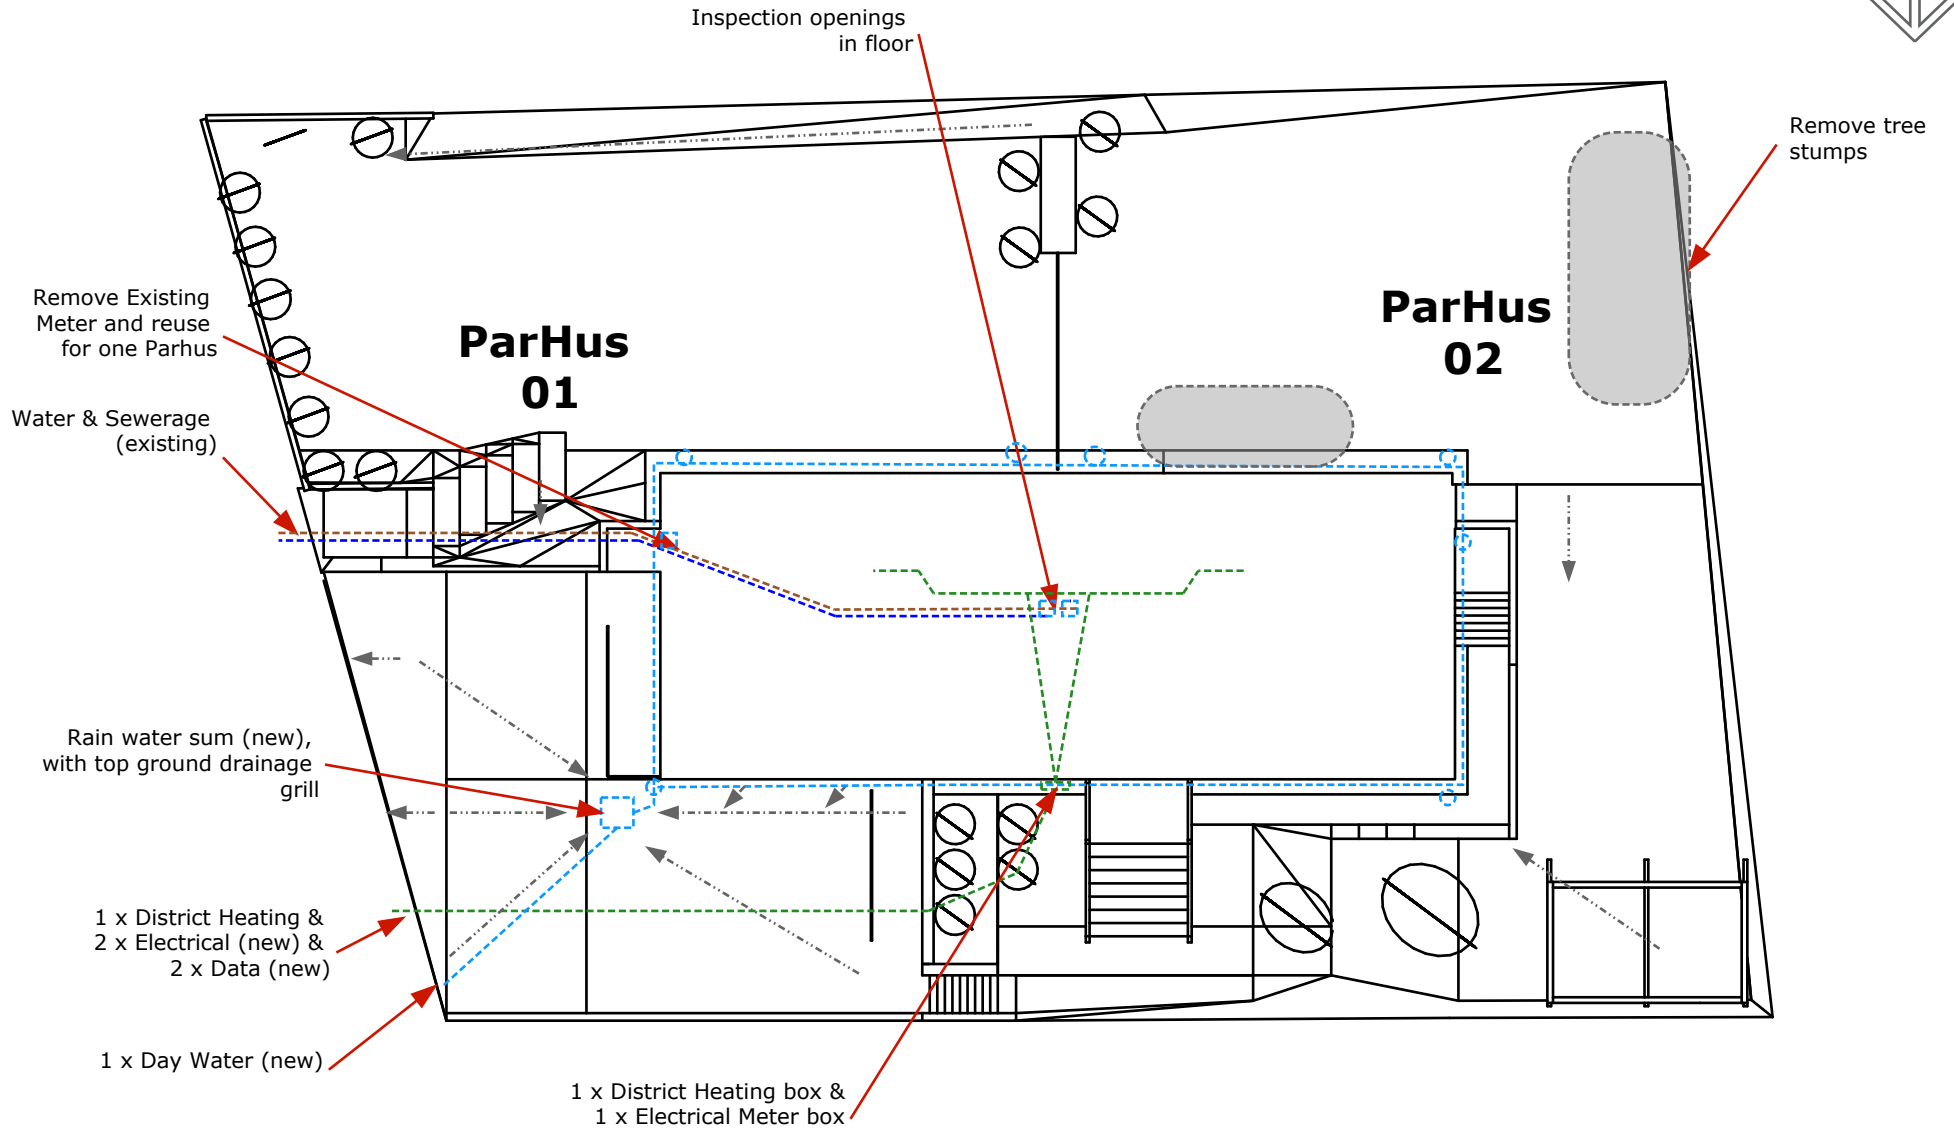


project:
5040
(Conversion)

author:
Gerard Webb
2009-06-18

title:
scale:

Services Site [proposed] **200**
1:200

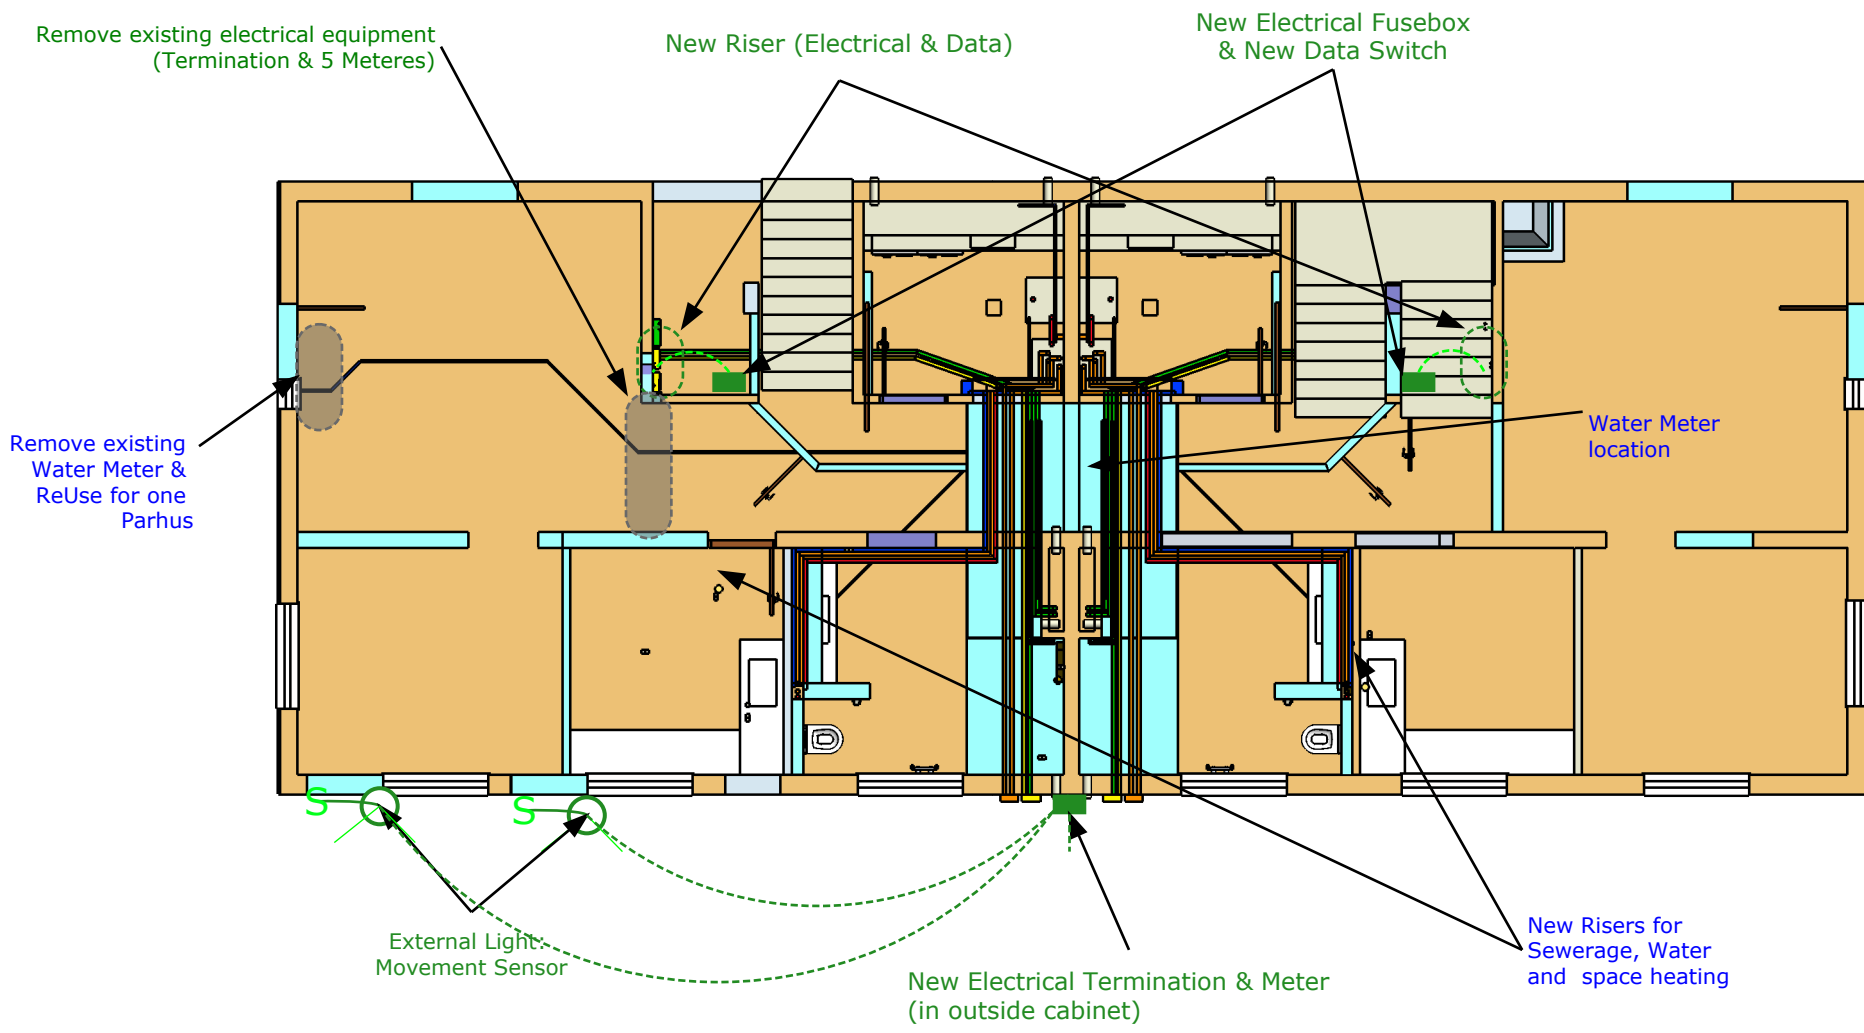

project:

5040
(Conversion)

author:

Gerard Webb
2009-06-18


title:

scale:

Services Basement [proposed]

241

1:100

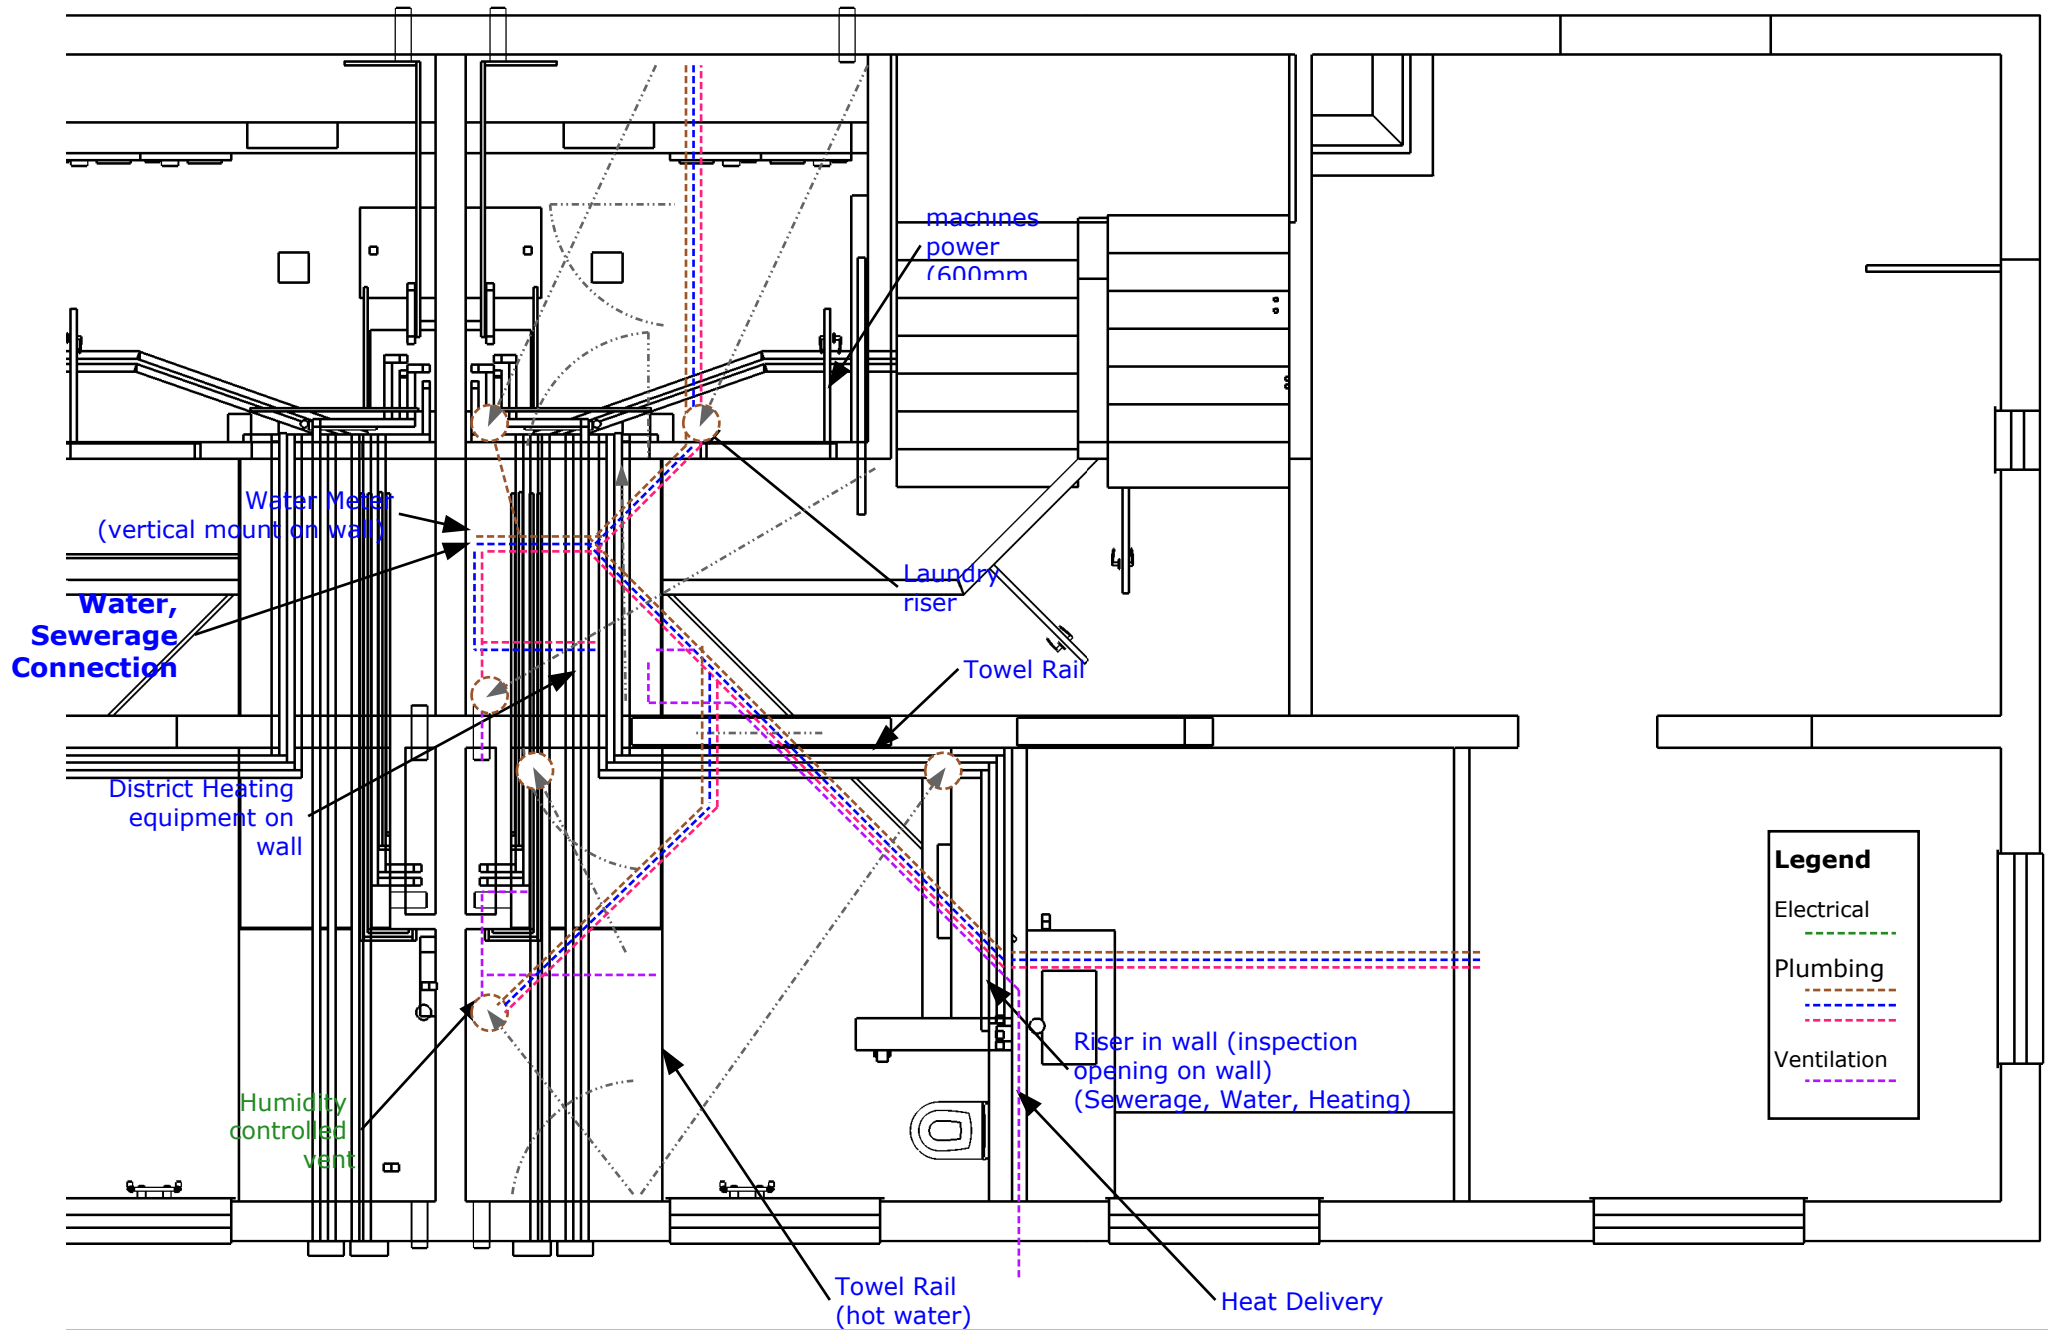


project:
 5040
 (Conversion)

author:
 Gerard Webb
 2009-06-18

title: Services Basement (Plumbing) [proposed]
 scale: 1:50

241a

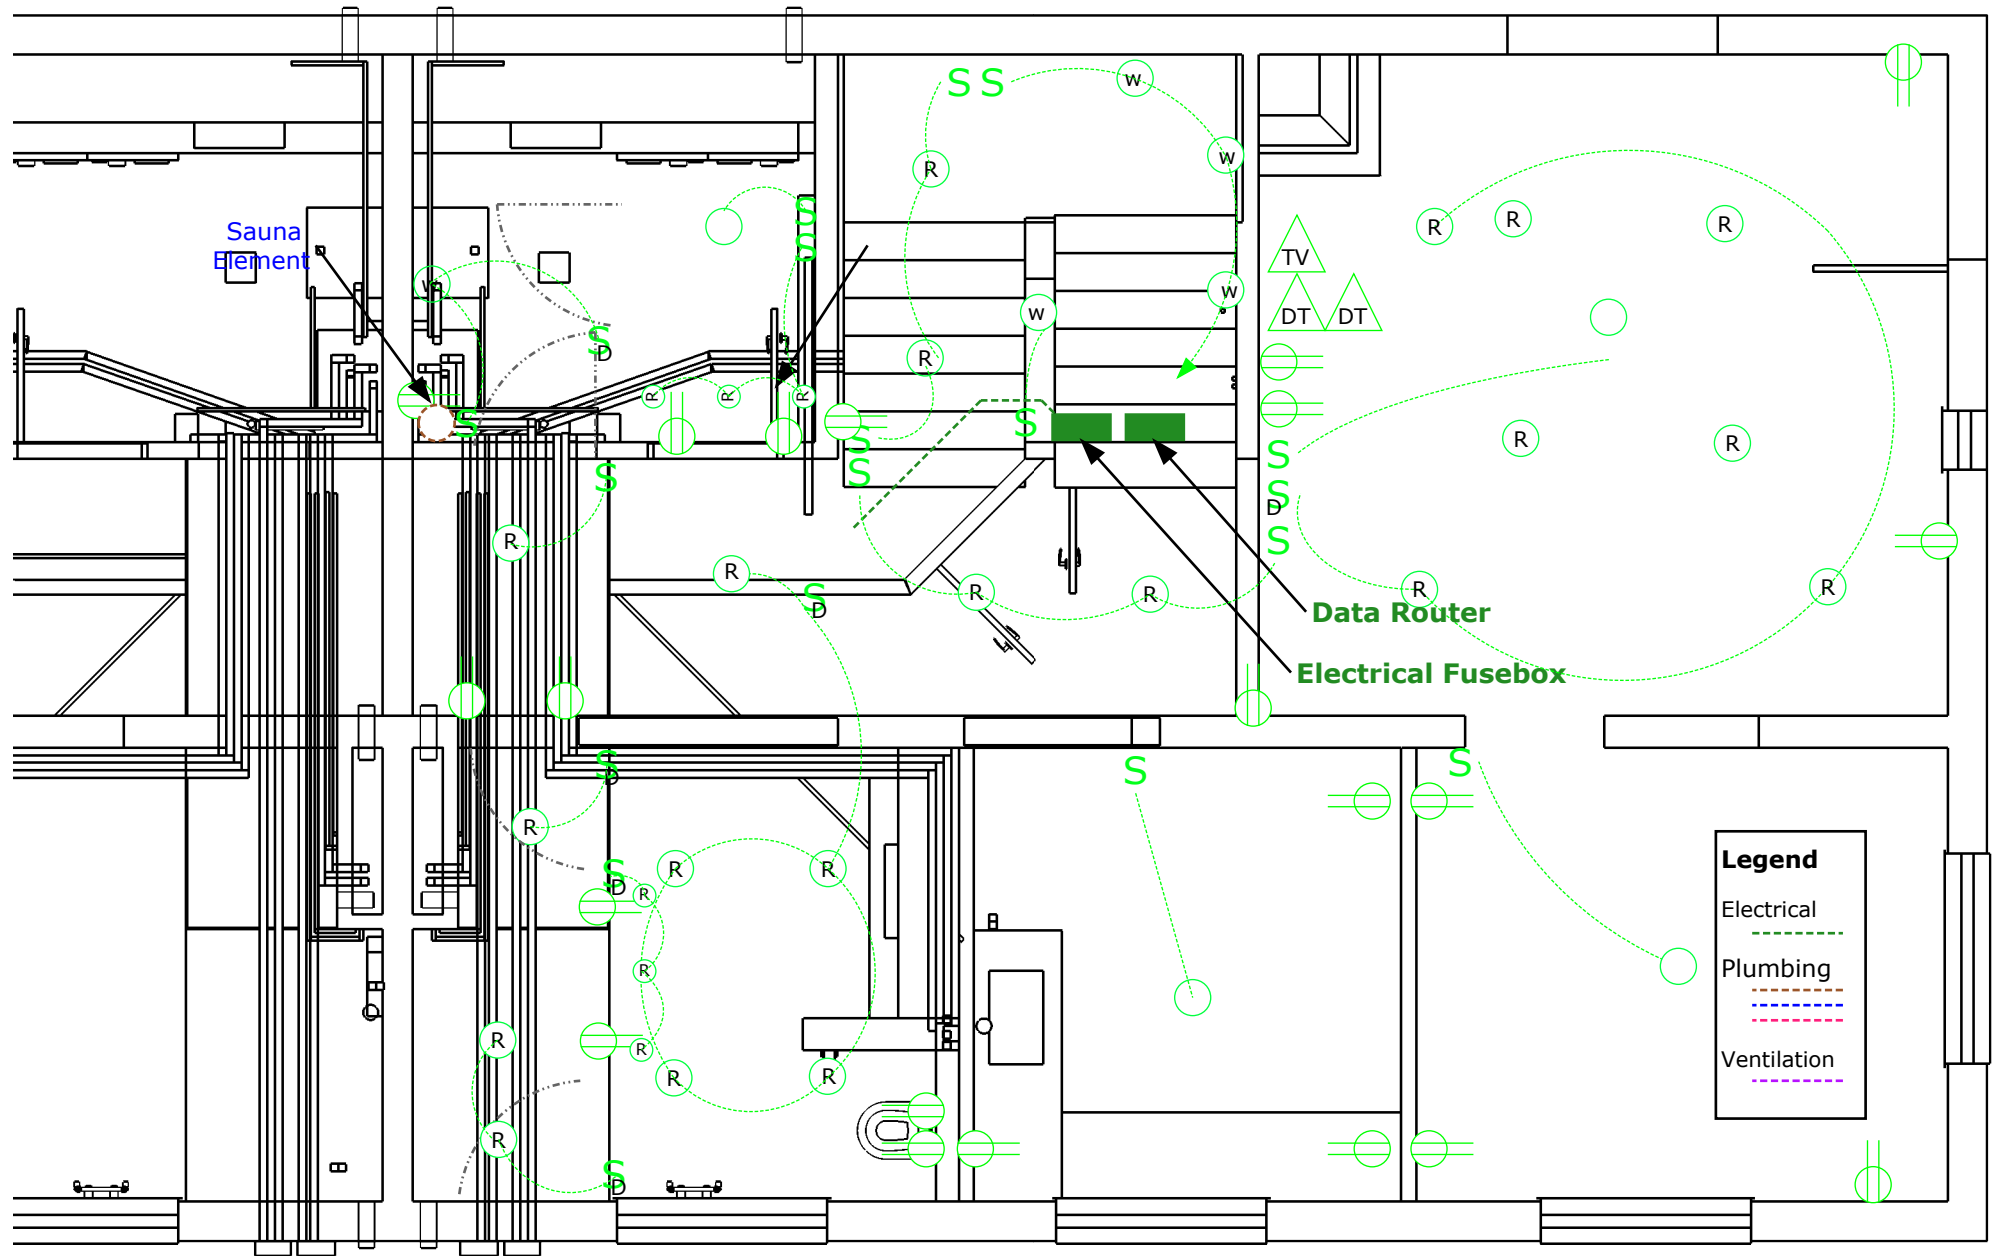

project:
 5040
 (Conversion)

author:
 Gerard Webb
 2009-06-18

title: Services Basement (Electrical) [proposed]
 scale: 1:50

241b

