




FRONT ELEVATION

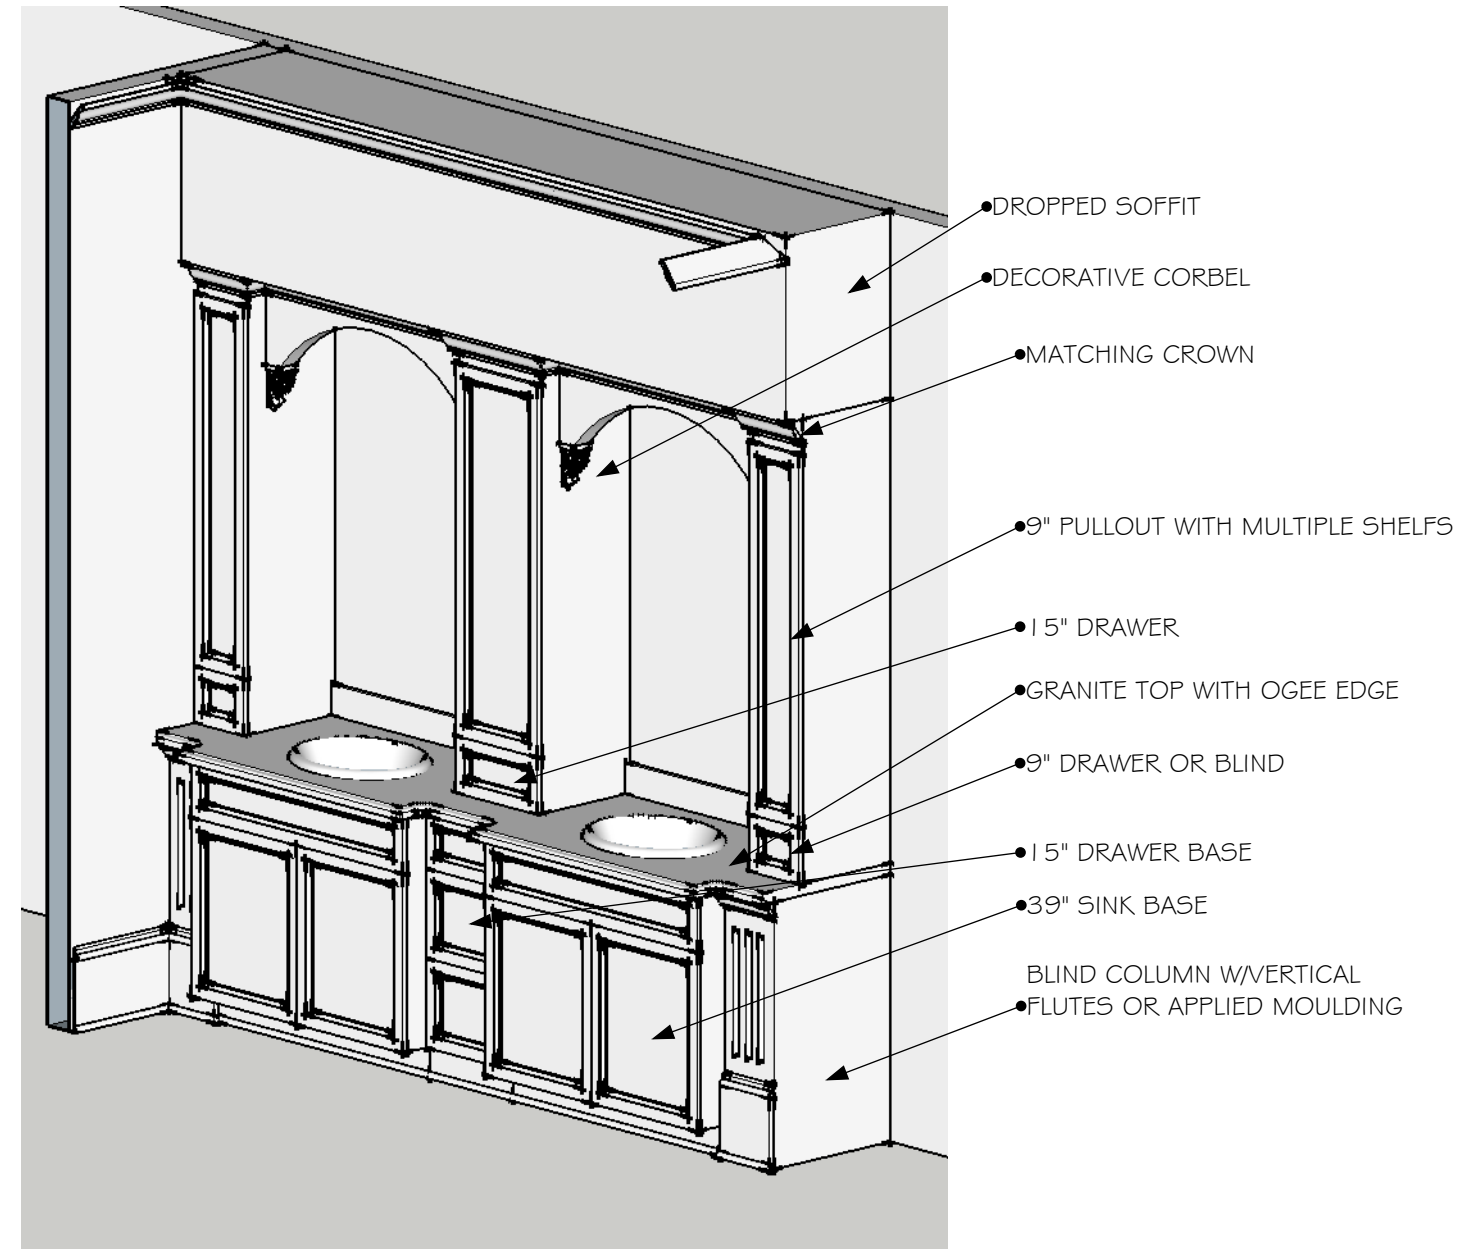

FRONT-LEFT VIEW

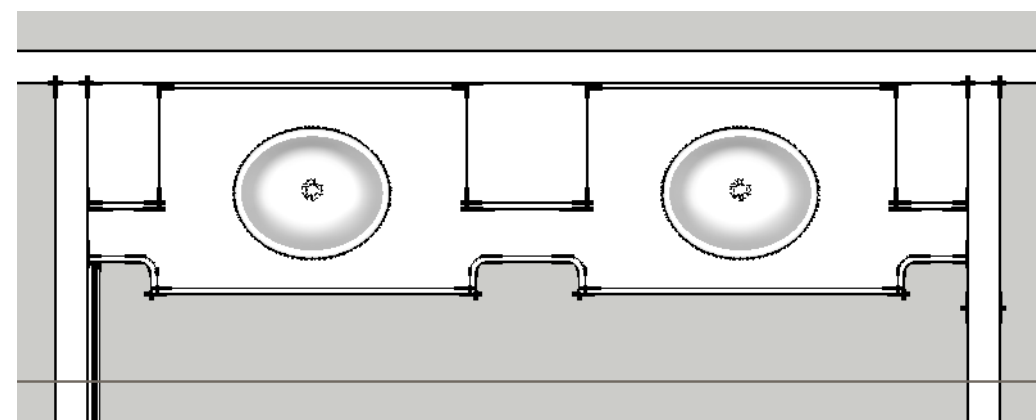

PLAN VIEW

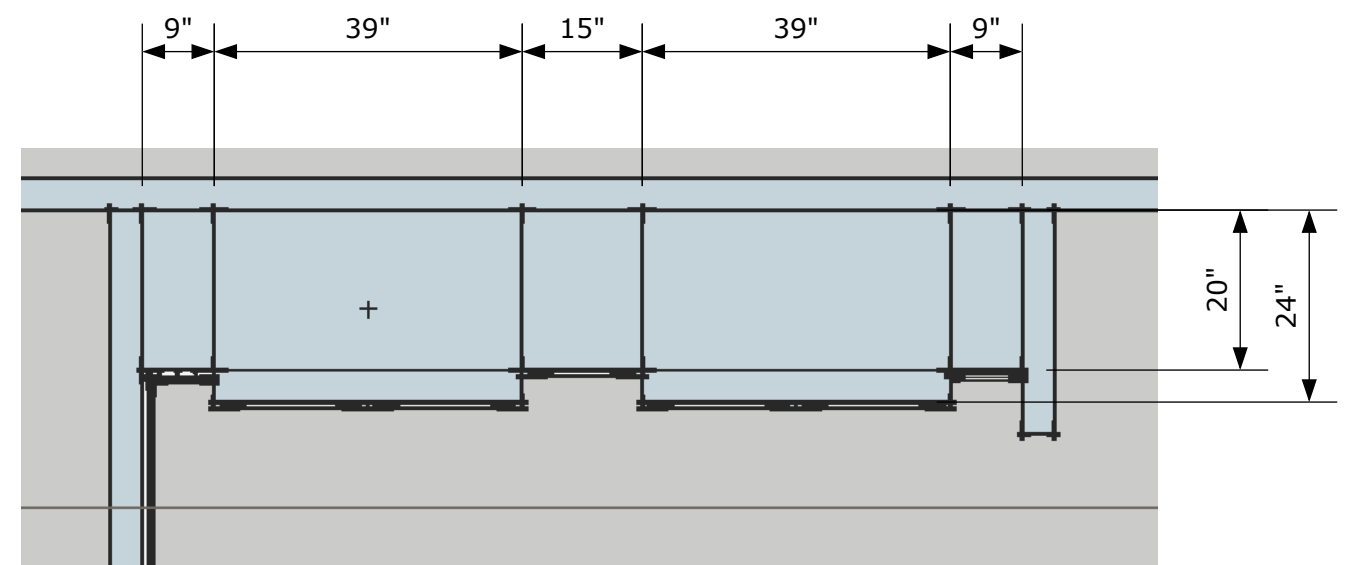

PLAN SECTION