


FLOOR PLAN [OPTION B]

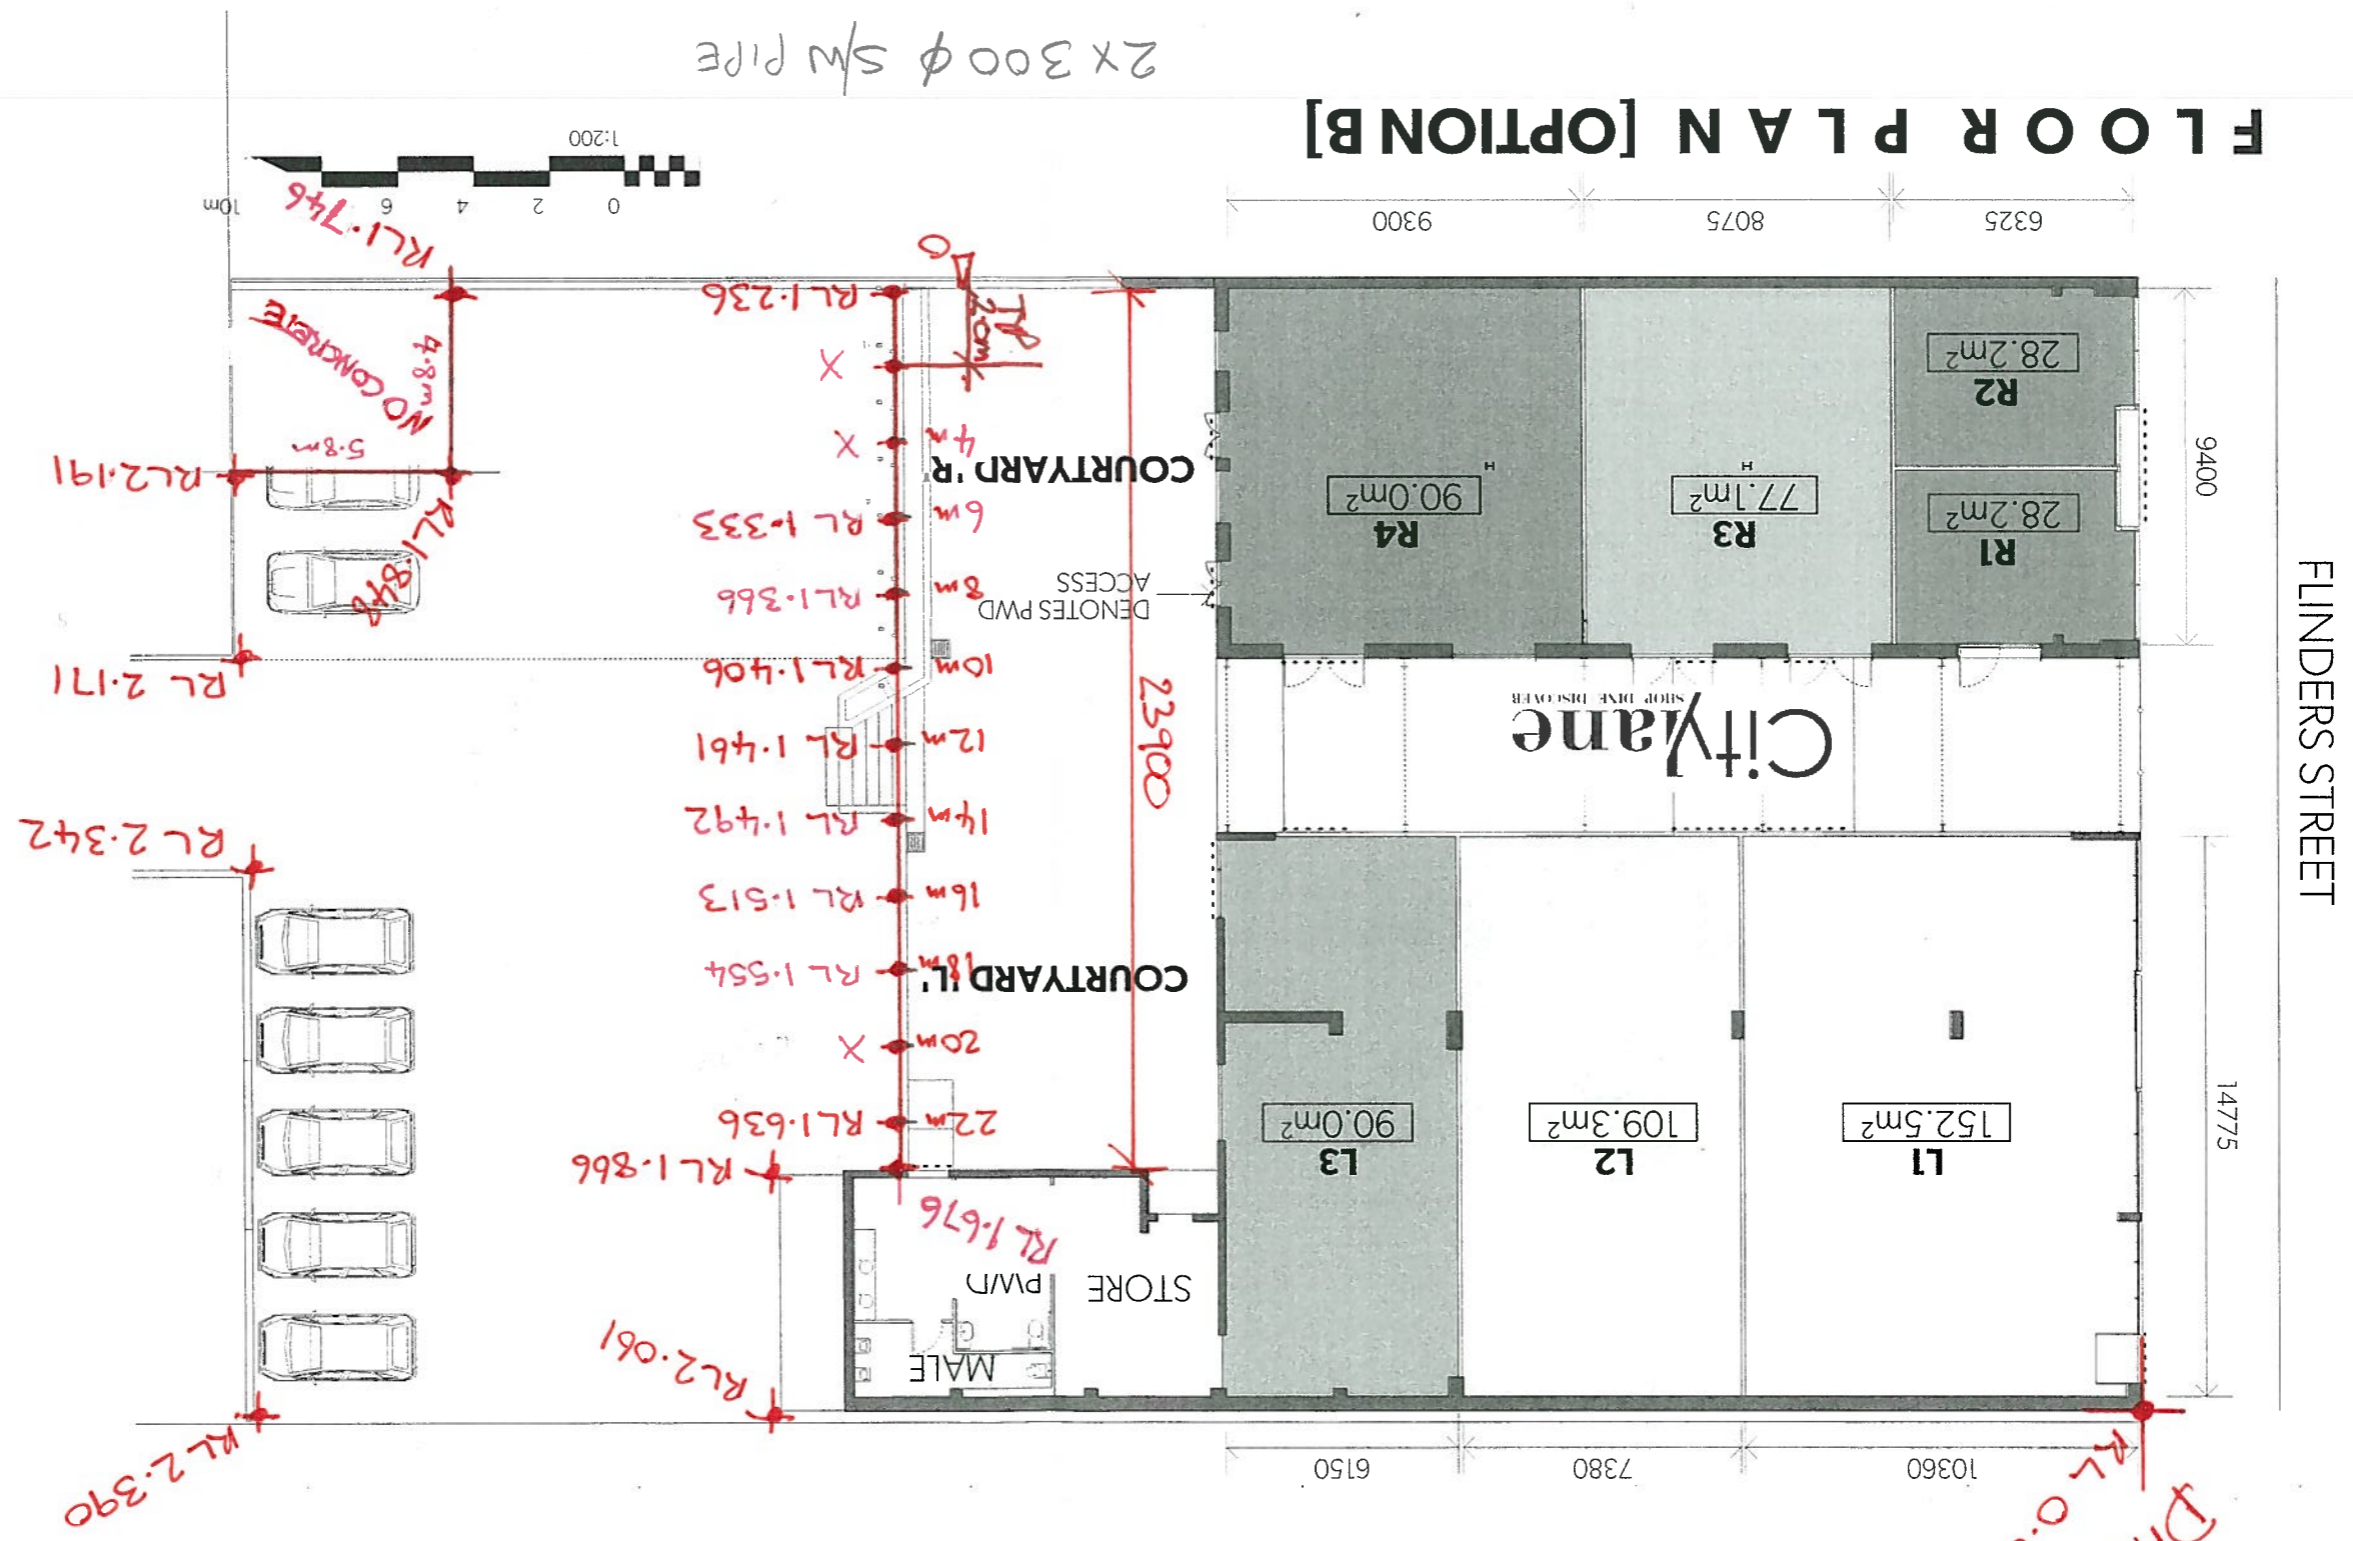

I.L. - 0.111



DATUM
RL 0.000

EXISTING CARPARK SURFACE LEVELS

B/08/13

Dumpy
RL 3.166