
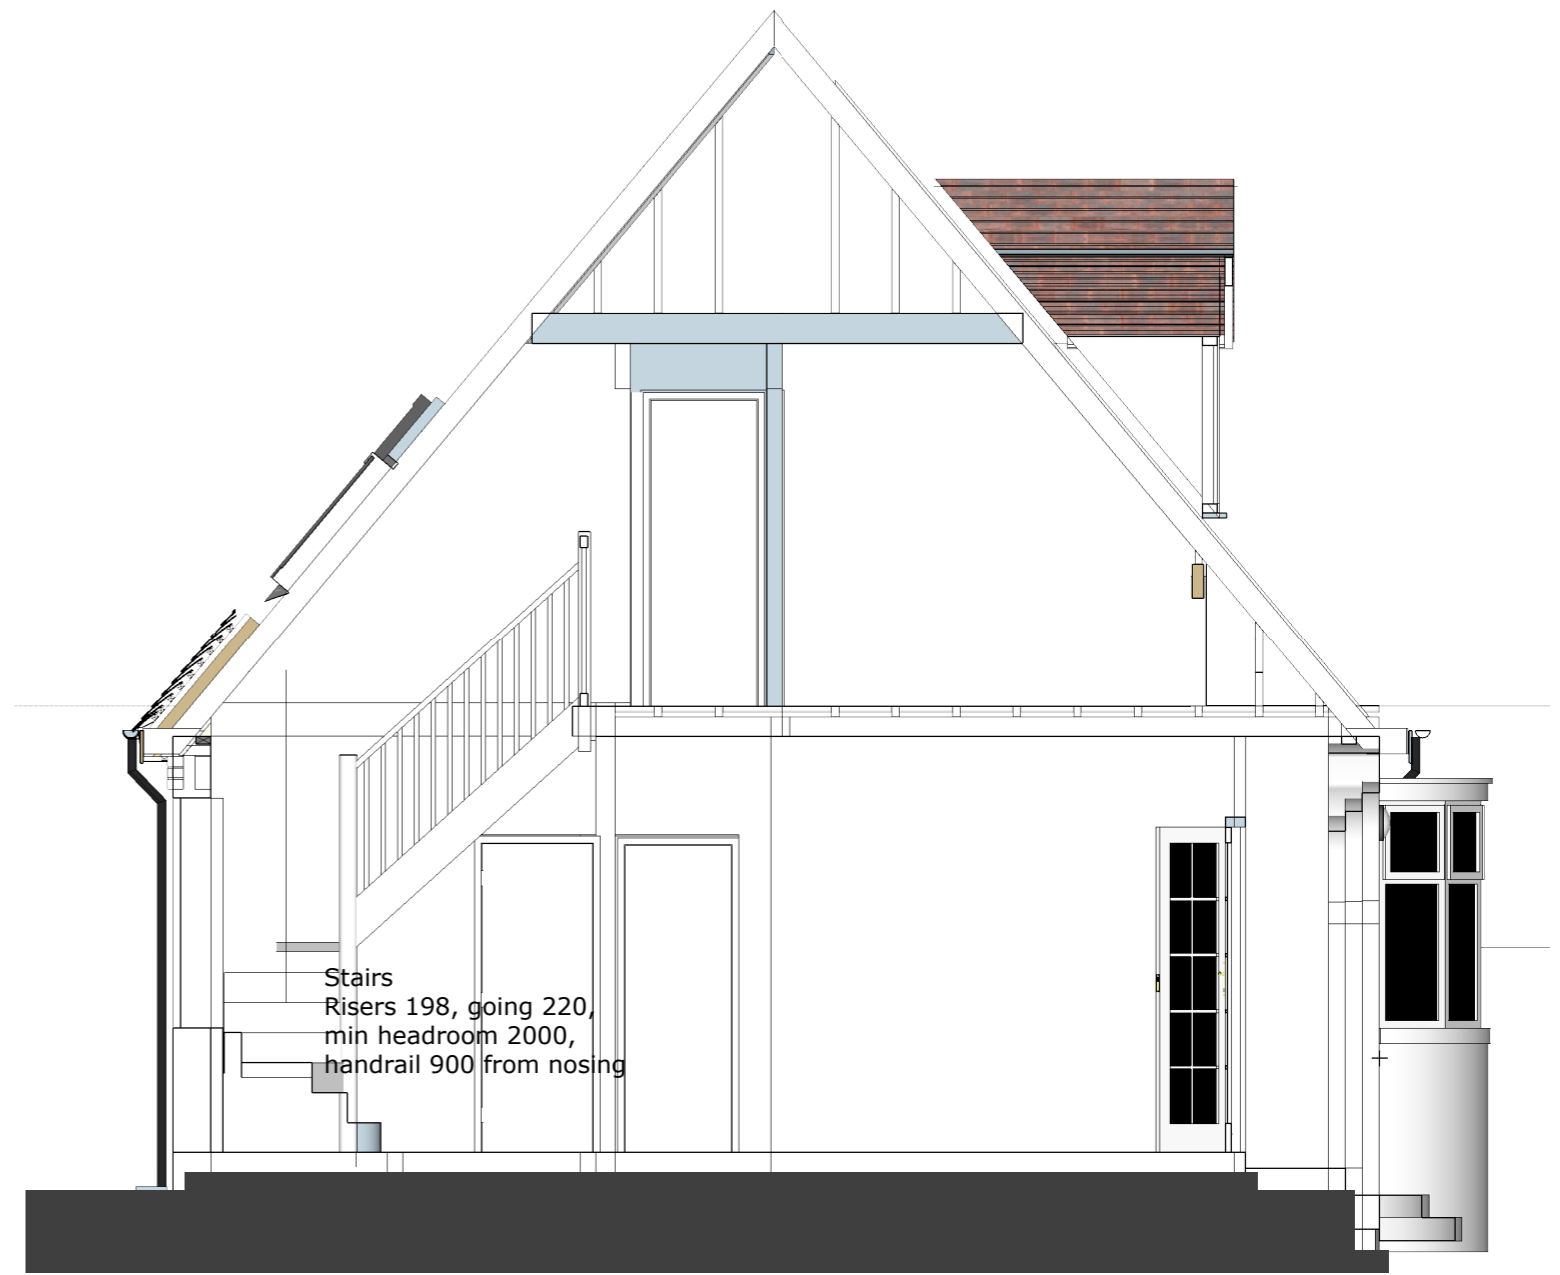


clay tiles on 25x50 sw battens on  
38x38 sw counter battens on  
100mm Celotex GA3000 ins on  
?? rafters  
with 40mm Celotex TB3000 between  
and 1000g polythene VCL below  
rafters

Redland or similar  
over fascia ventilator

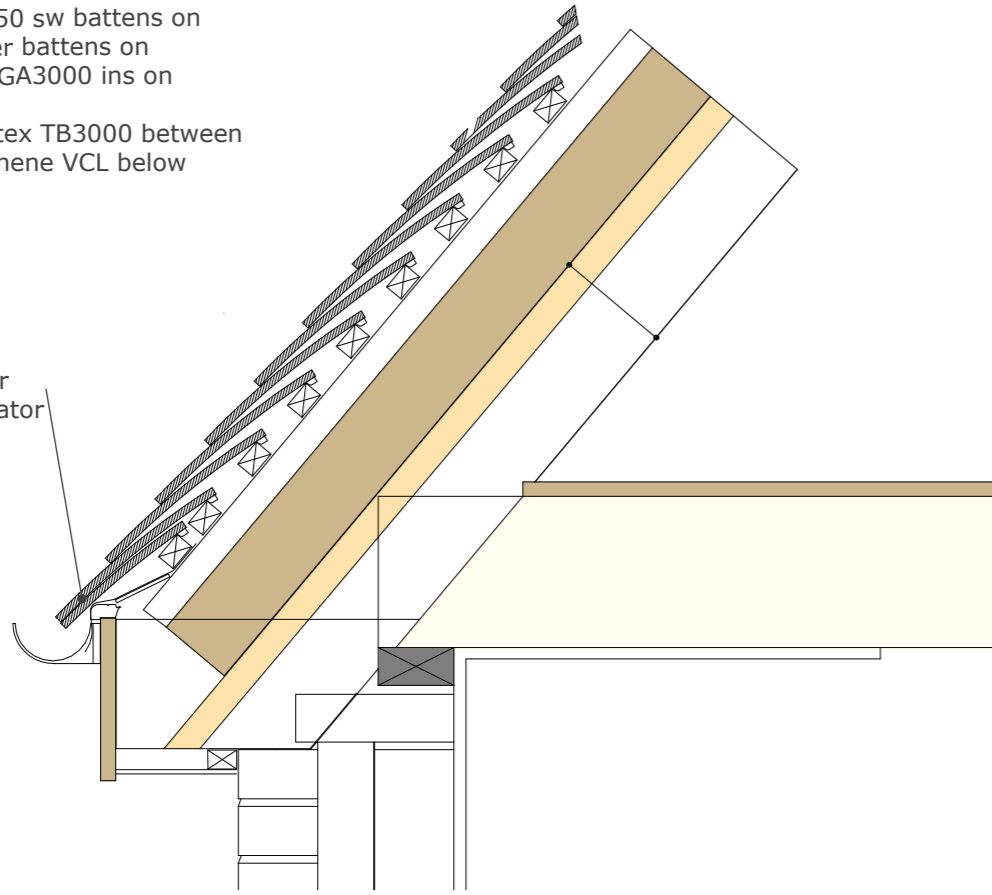

Section