


KEY:

- FILLER/INFO REQ
- DRAWER/DOOR FRONT
- TILT FRONT TRAY
- UNDER CAB LIGHT RAIL
- PLUG STRIP

KITCHEN ELEVATION @ SINK

SCALE @ 1/2" = 1'

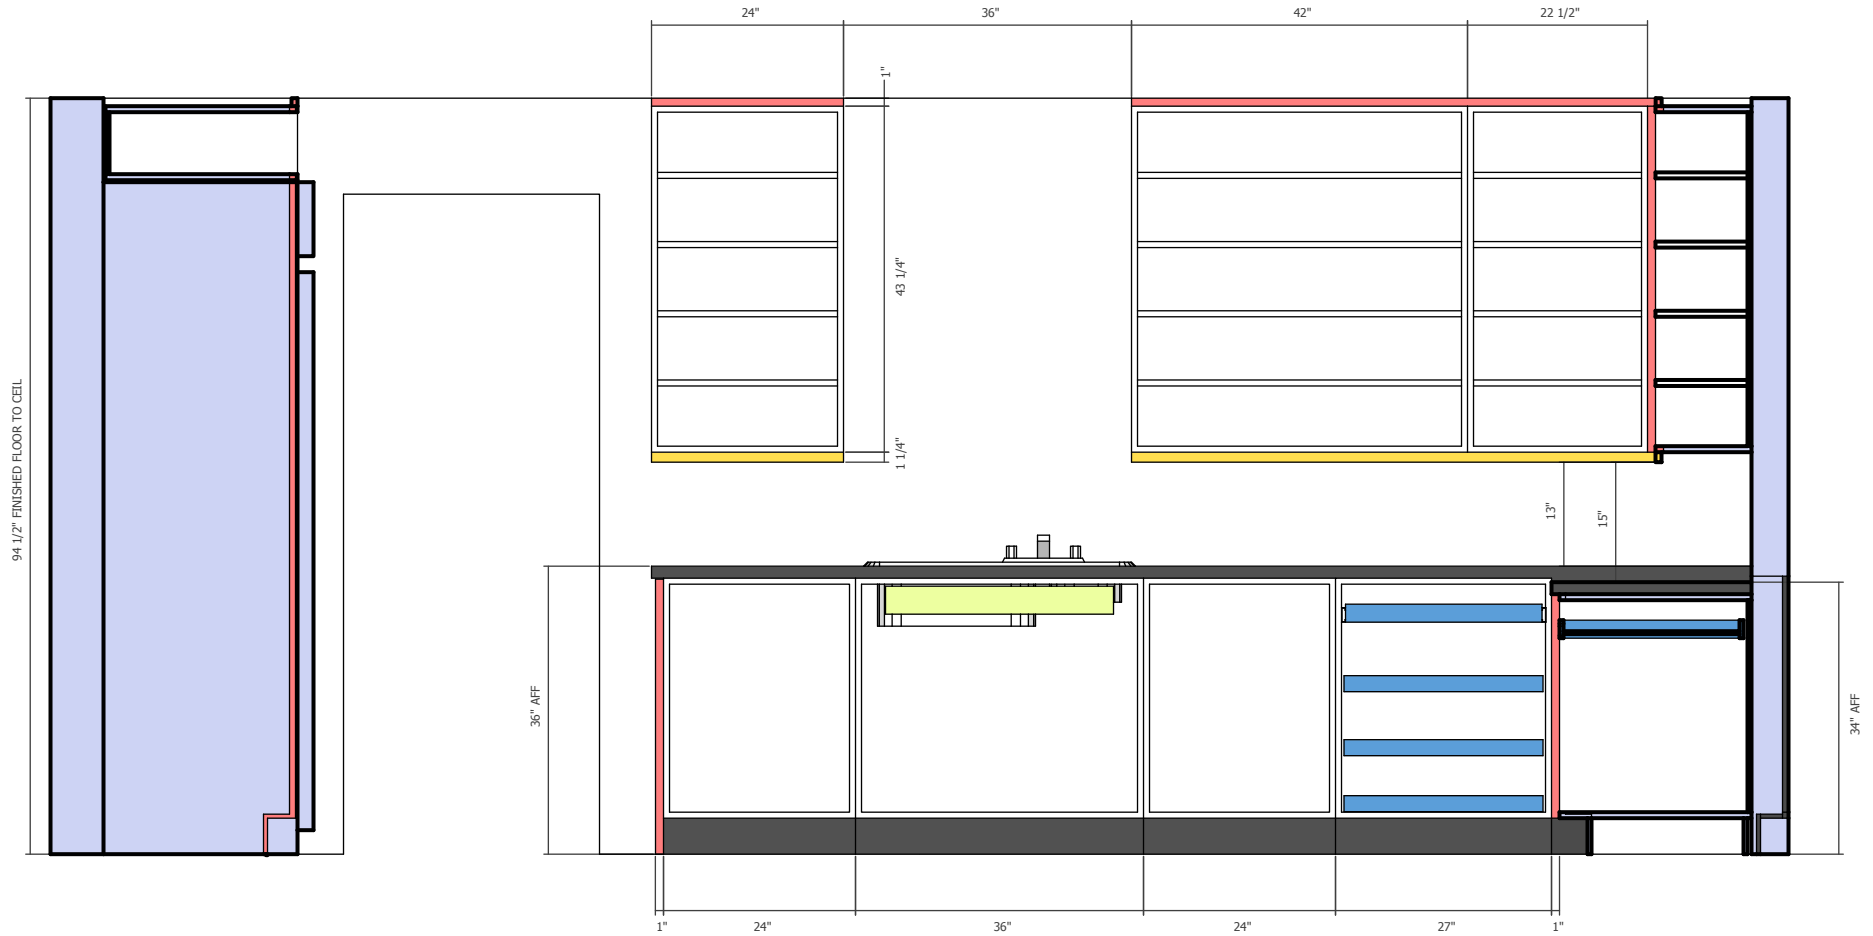


KEY:

- FILLER/INFO REQ
- DRAWER/DOOR FRONT
- TILT FRONT TRAY
- UNDER CAB LIGHT RAIL
- PLUG STRIP

KITCHEN ELEVATION @ SINK / FRONT REMOVED


SCALE @ 1/2" = 1'

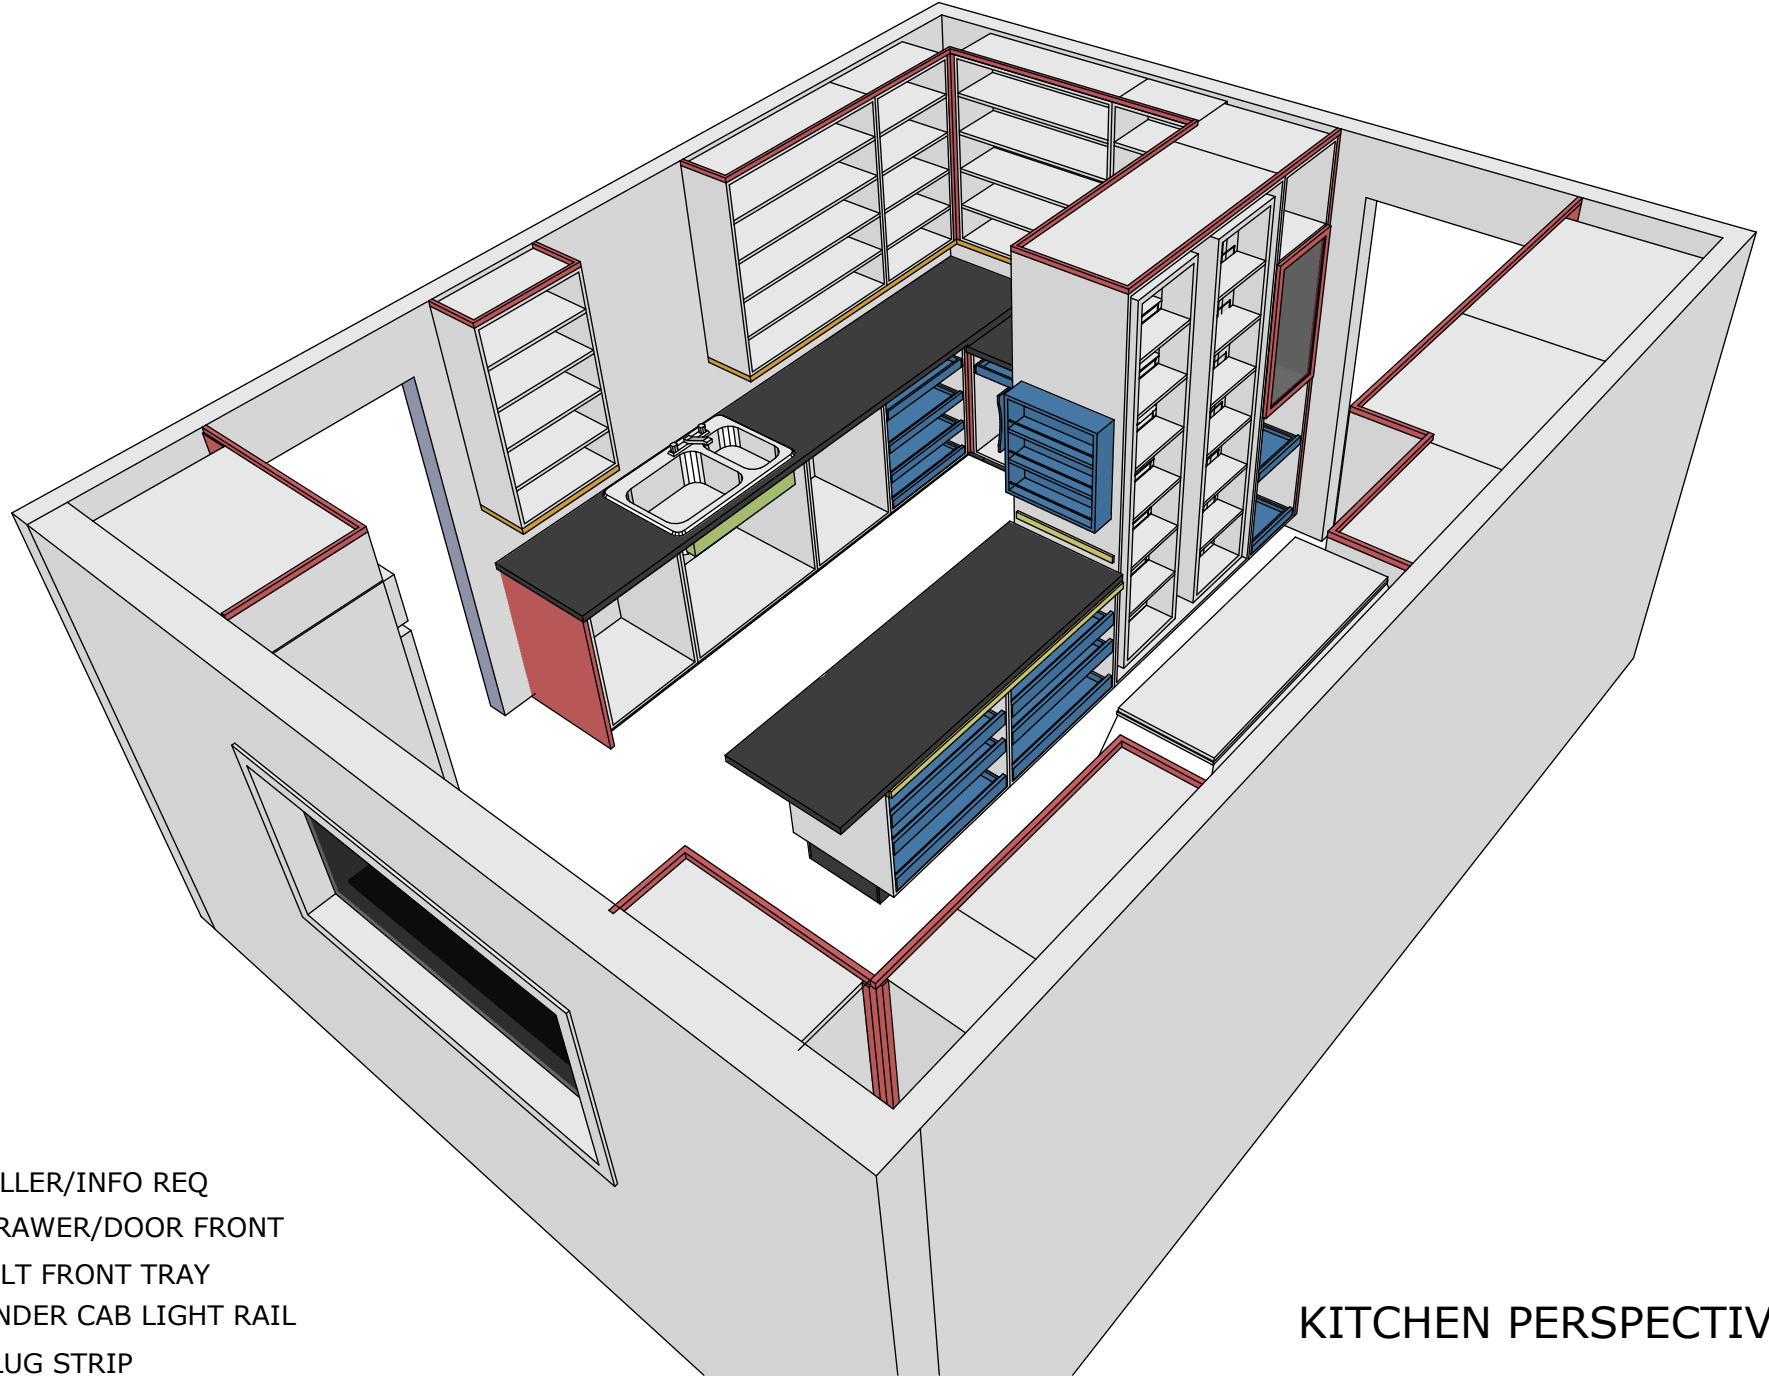






KEY:

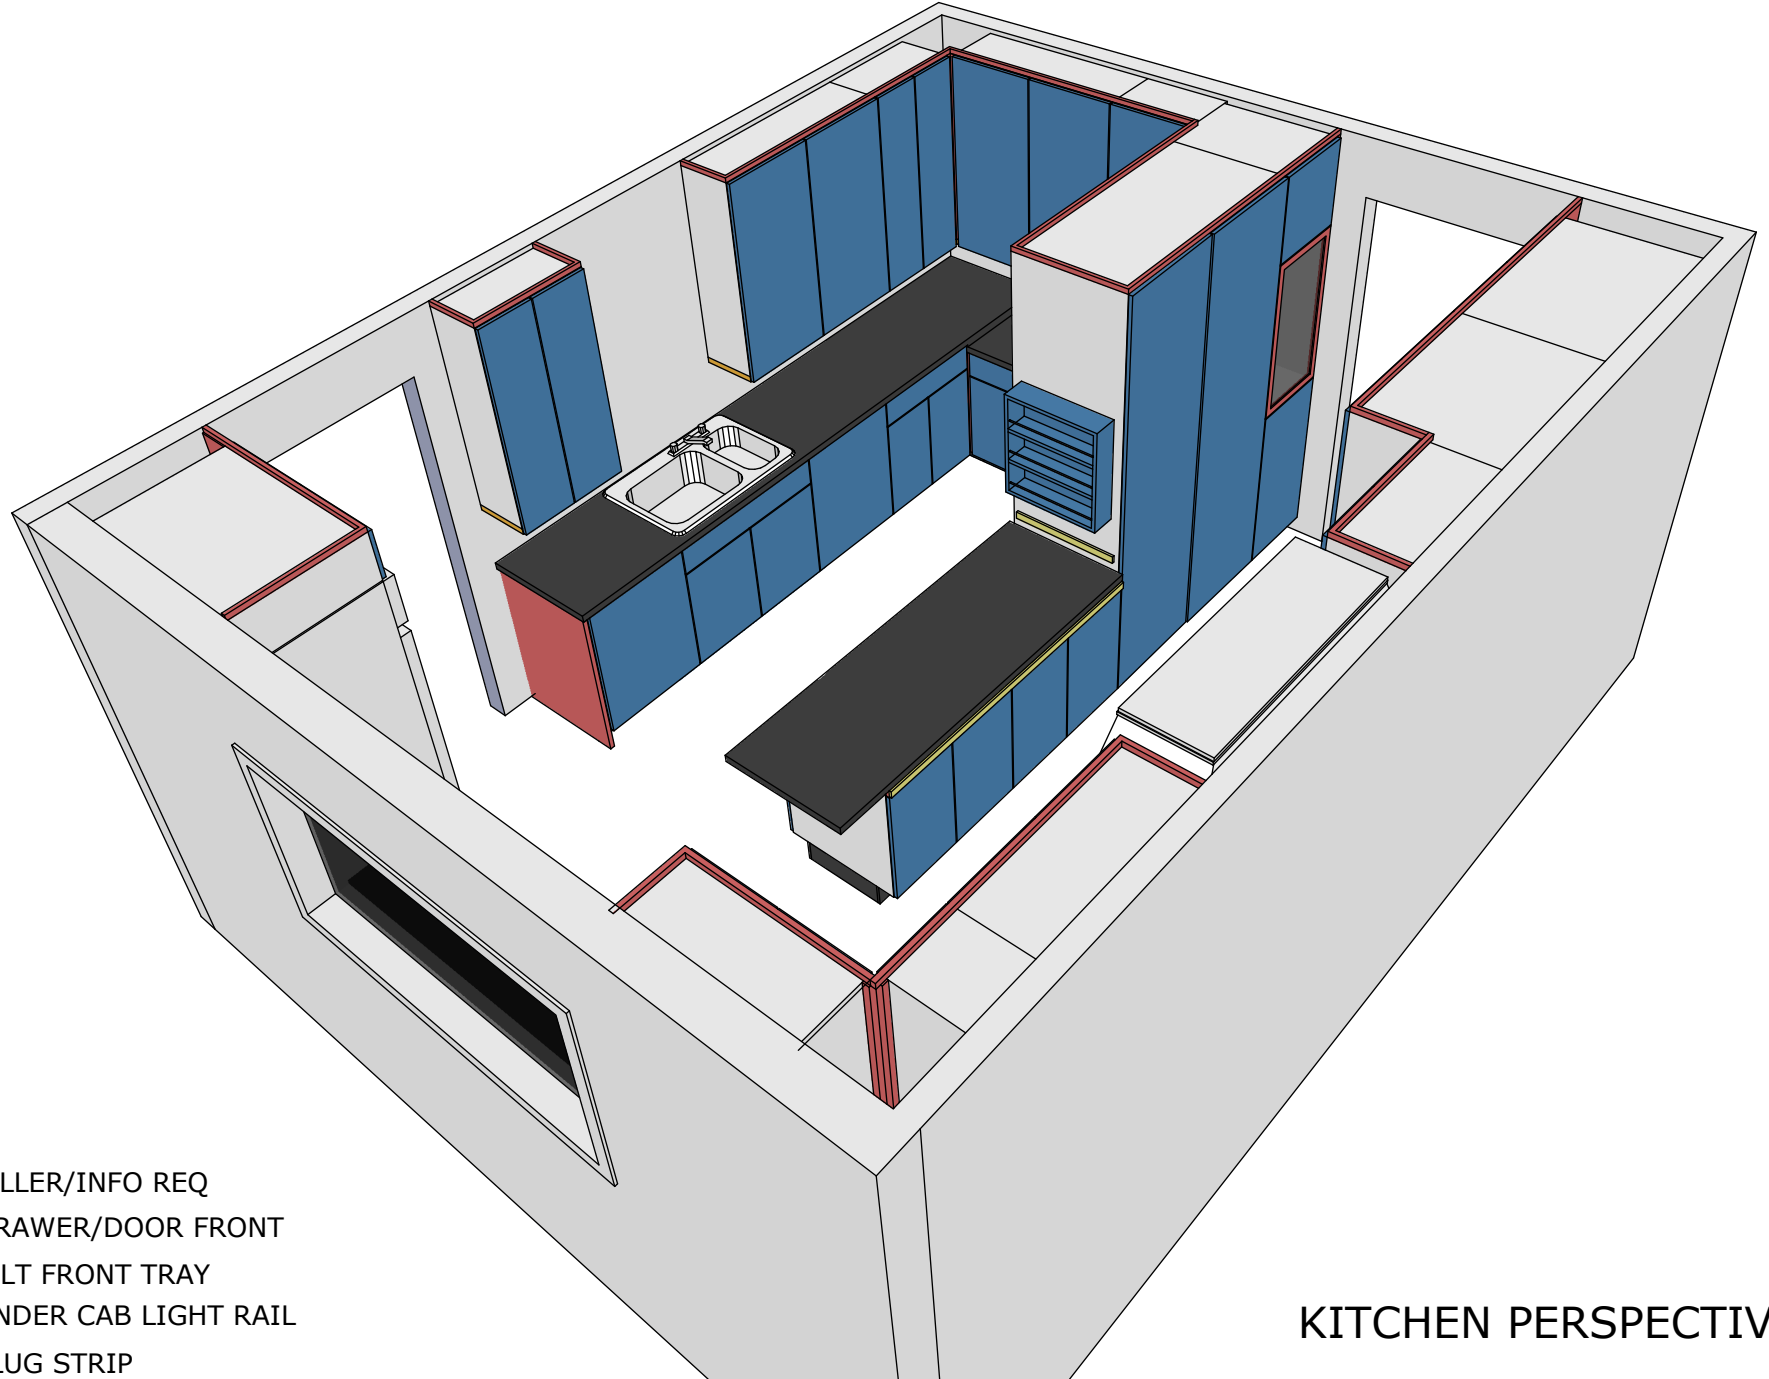- FILLER/INFO REQ
- DRAWER/DOOR FRONT
- TILT FRONT TRAY
- UNDER CAB LIGHT RAIL
- PLUG STRIP


KITCHEN PERSPECTIVE



KEY:

-  FILLER/INFO REQ
-  DRAWER/DOOR FRONT
-  TILT FRONT TRAY
-  UNDER CAB LIGHT RAIL
-  PLUG STRIP

KITCHEN PERSPECTIVE

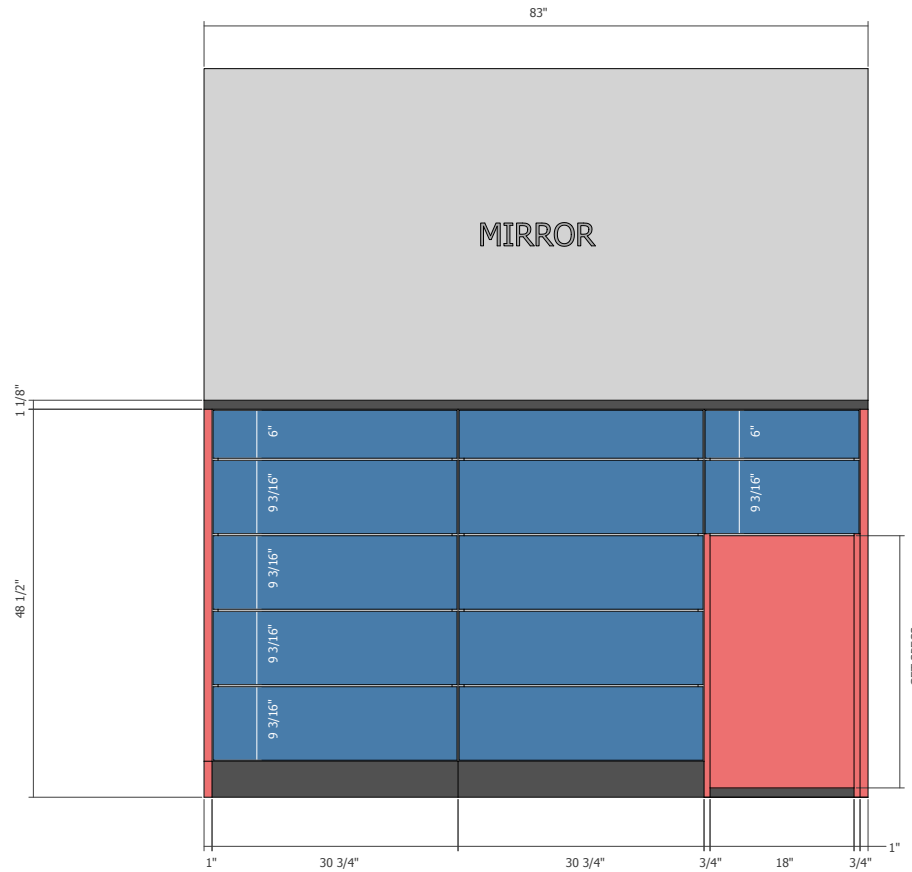

KEY:

- FILLER/INFO REQ
- DRAWER/DOOR FRONT
- TILT FRONT TRAY
- UNDER CAB LIGHT RAIL
- PLUG STRIP

HALLWAY TO MB + DRESSING LOOKING NORTHEAST

SCALE @ 1/2" = 1'