
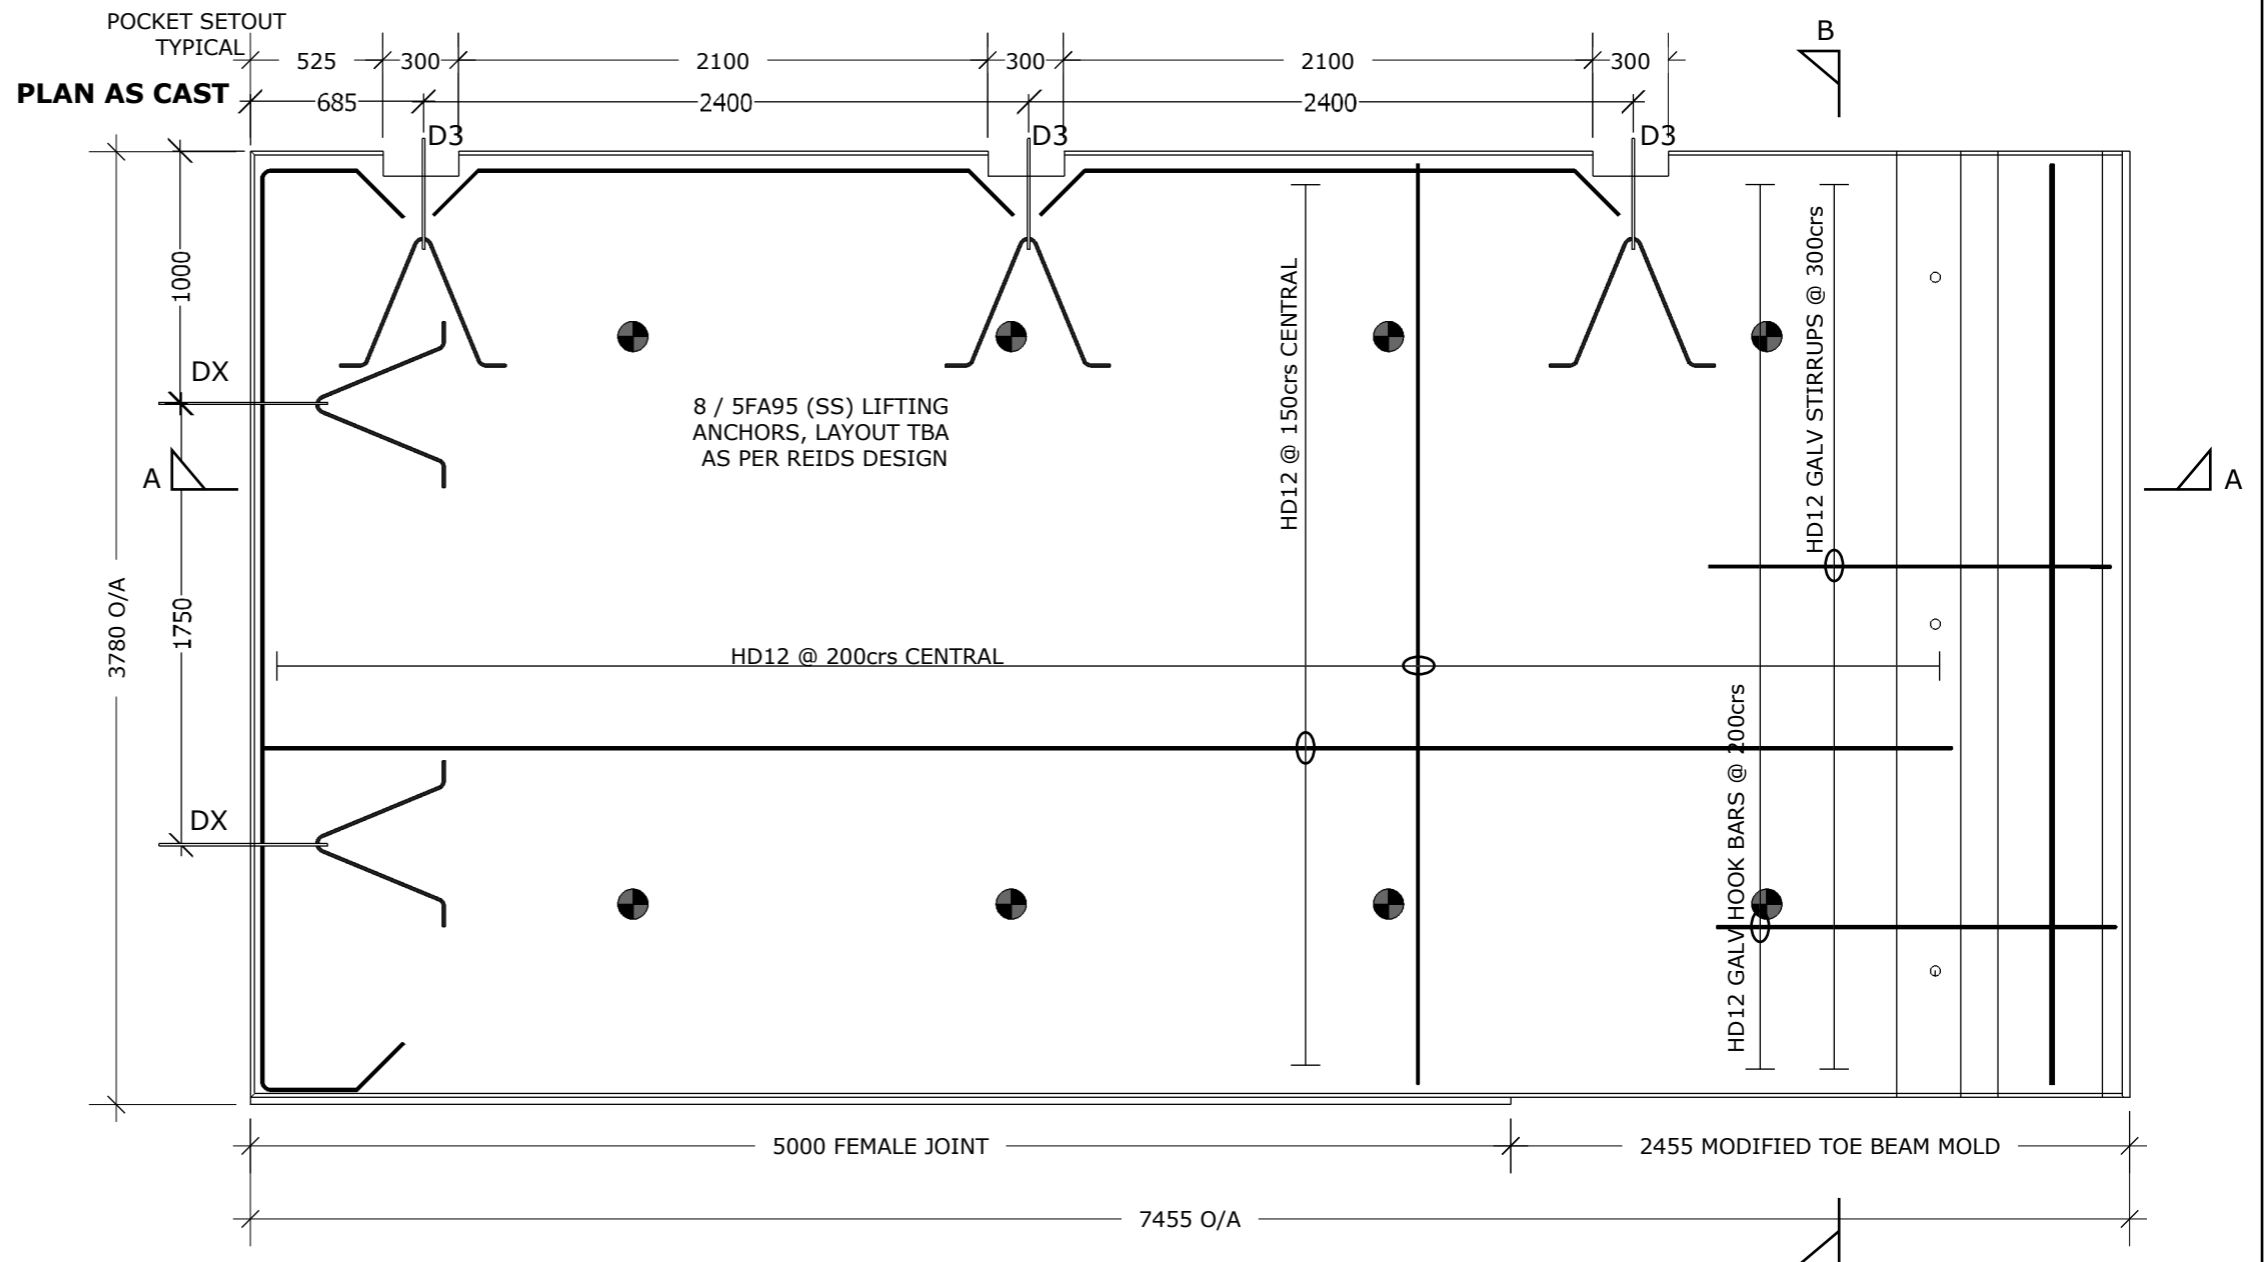


50x10 SS JOINT PLATES
SUPPLIED BY NZ
STRONG, CAST INTO
PANEL BY STEVENSONS


No. Reqd.	5
Vol. (m3)	4.43
Wt. (t)	11.51
MPa	50
Finish	BRPC-02/03

NOTES:
 - ENGINEER TO INSPECT PRIOR TO CASTING
 - MIN. EDGE COVER TO REINFORCING 50MM
 - ALL TOP EDGES TO BE CHAMFERED 15MM
 - ALL GALVANISED REINFORCING TO BE 500E MA GRADE
 - ALL OTHER REINFORCING TO BE 500E QT GRADE
 - ALL STAINLESS STEEL TO BE GRADE 316L
 - CONCRETE MIX CODE X5019HEMS8

SECTION B-B

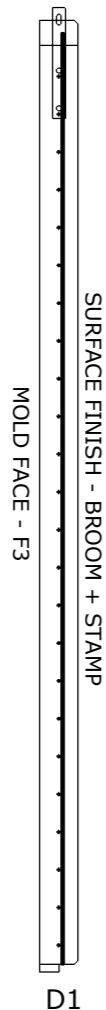

SECTION A-A

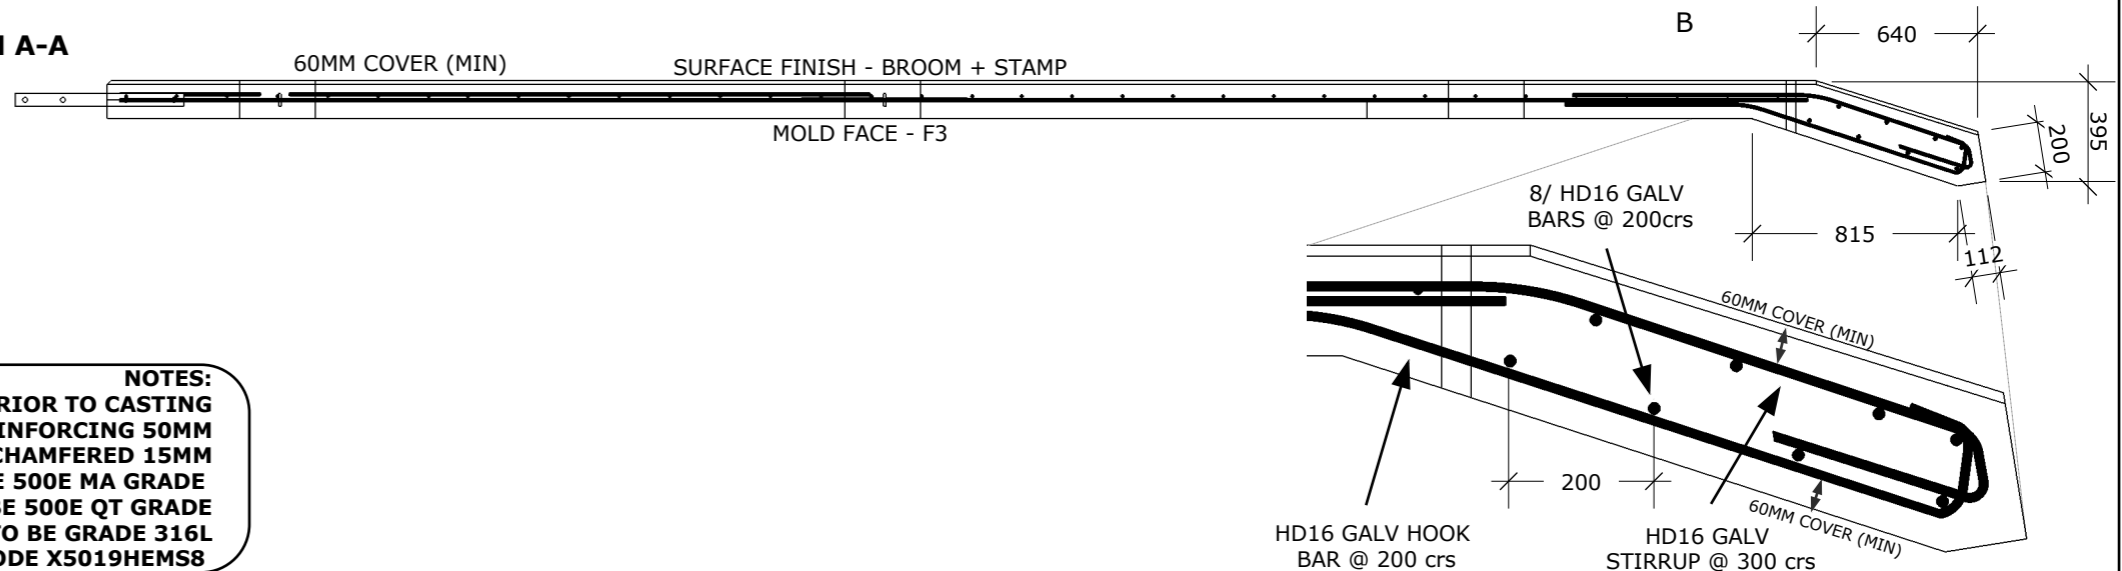

ORAKEI BOAT RAMP

REVISED PANEL PLATE/FEMALE
5 No



REVISIONS			DRAWN	SCALE
DATE	REV	DESCRIPTION	CMC	NTS
06/10/09	A	ISSUED FOR APPROVAL		
07/10/09	B	ISSUED FOR CONSTRUCTION		

DATE	07/10/09
REV	B
DWG	BRPC-PF