

RUNAWAY BROOK
STERLING, MA 01564

GENERAL NOTES:
1. GS = EXISTING GROUND SHOT


No.	REVISION/ISSUE	DATE

Drawing Title:

LOT TOPO
LOT 19 S
RUNAWAYBROOK RD
STERLING, MA
01564

Date: 7.25.15 Scale: 1"=10'
Drawn By: RFM Chk'd By:

Proj No.: 002

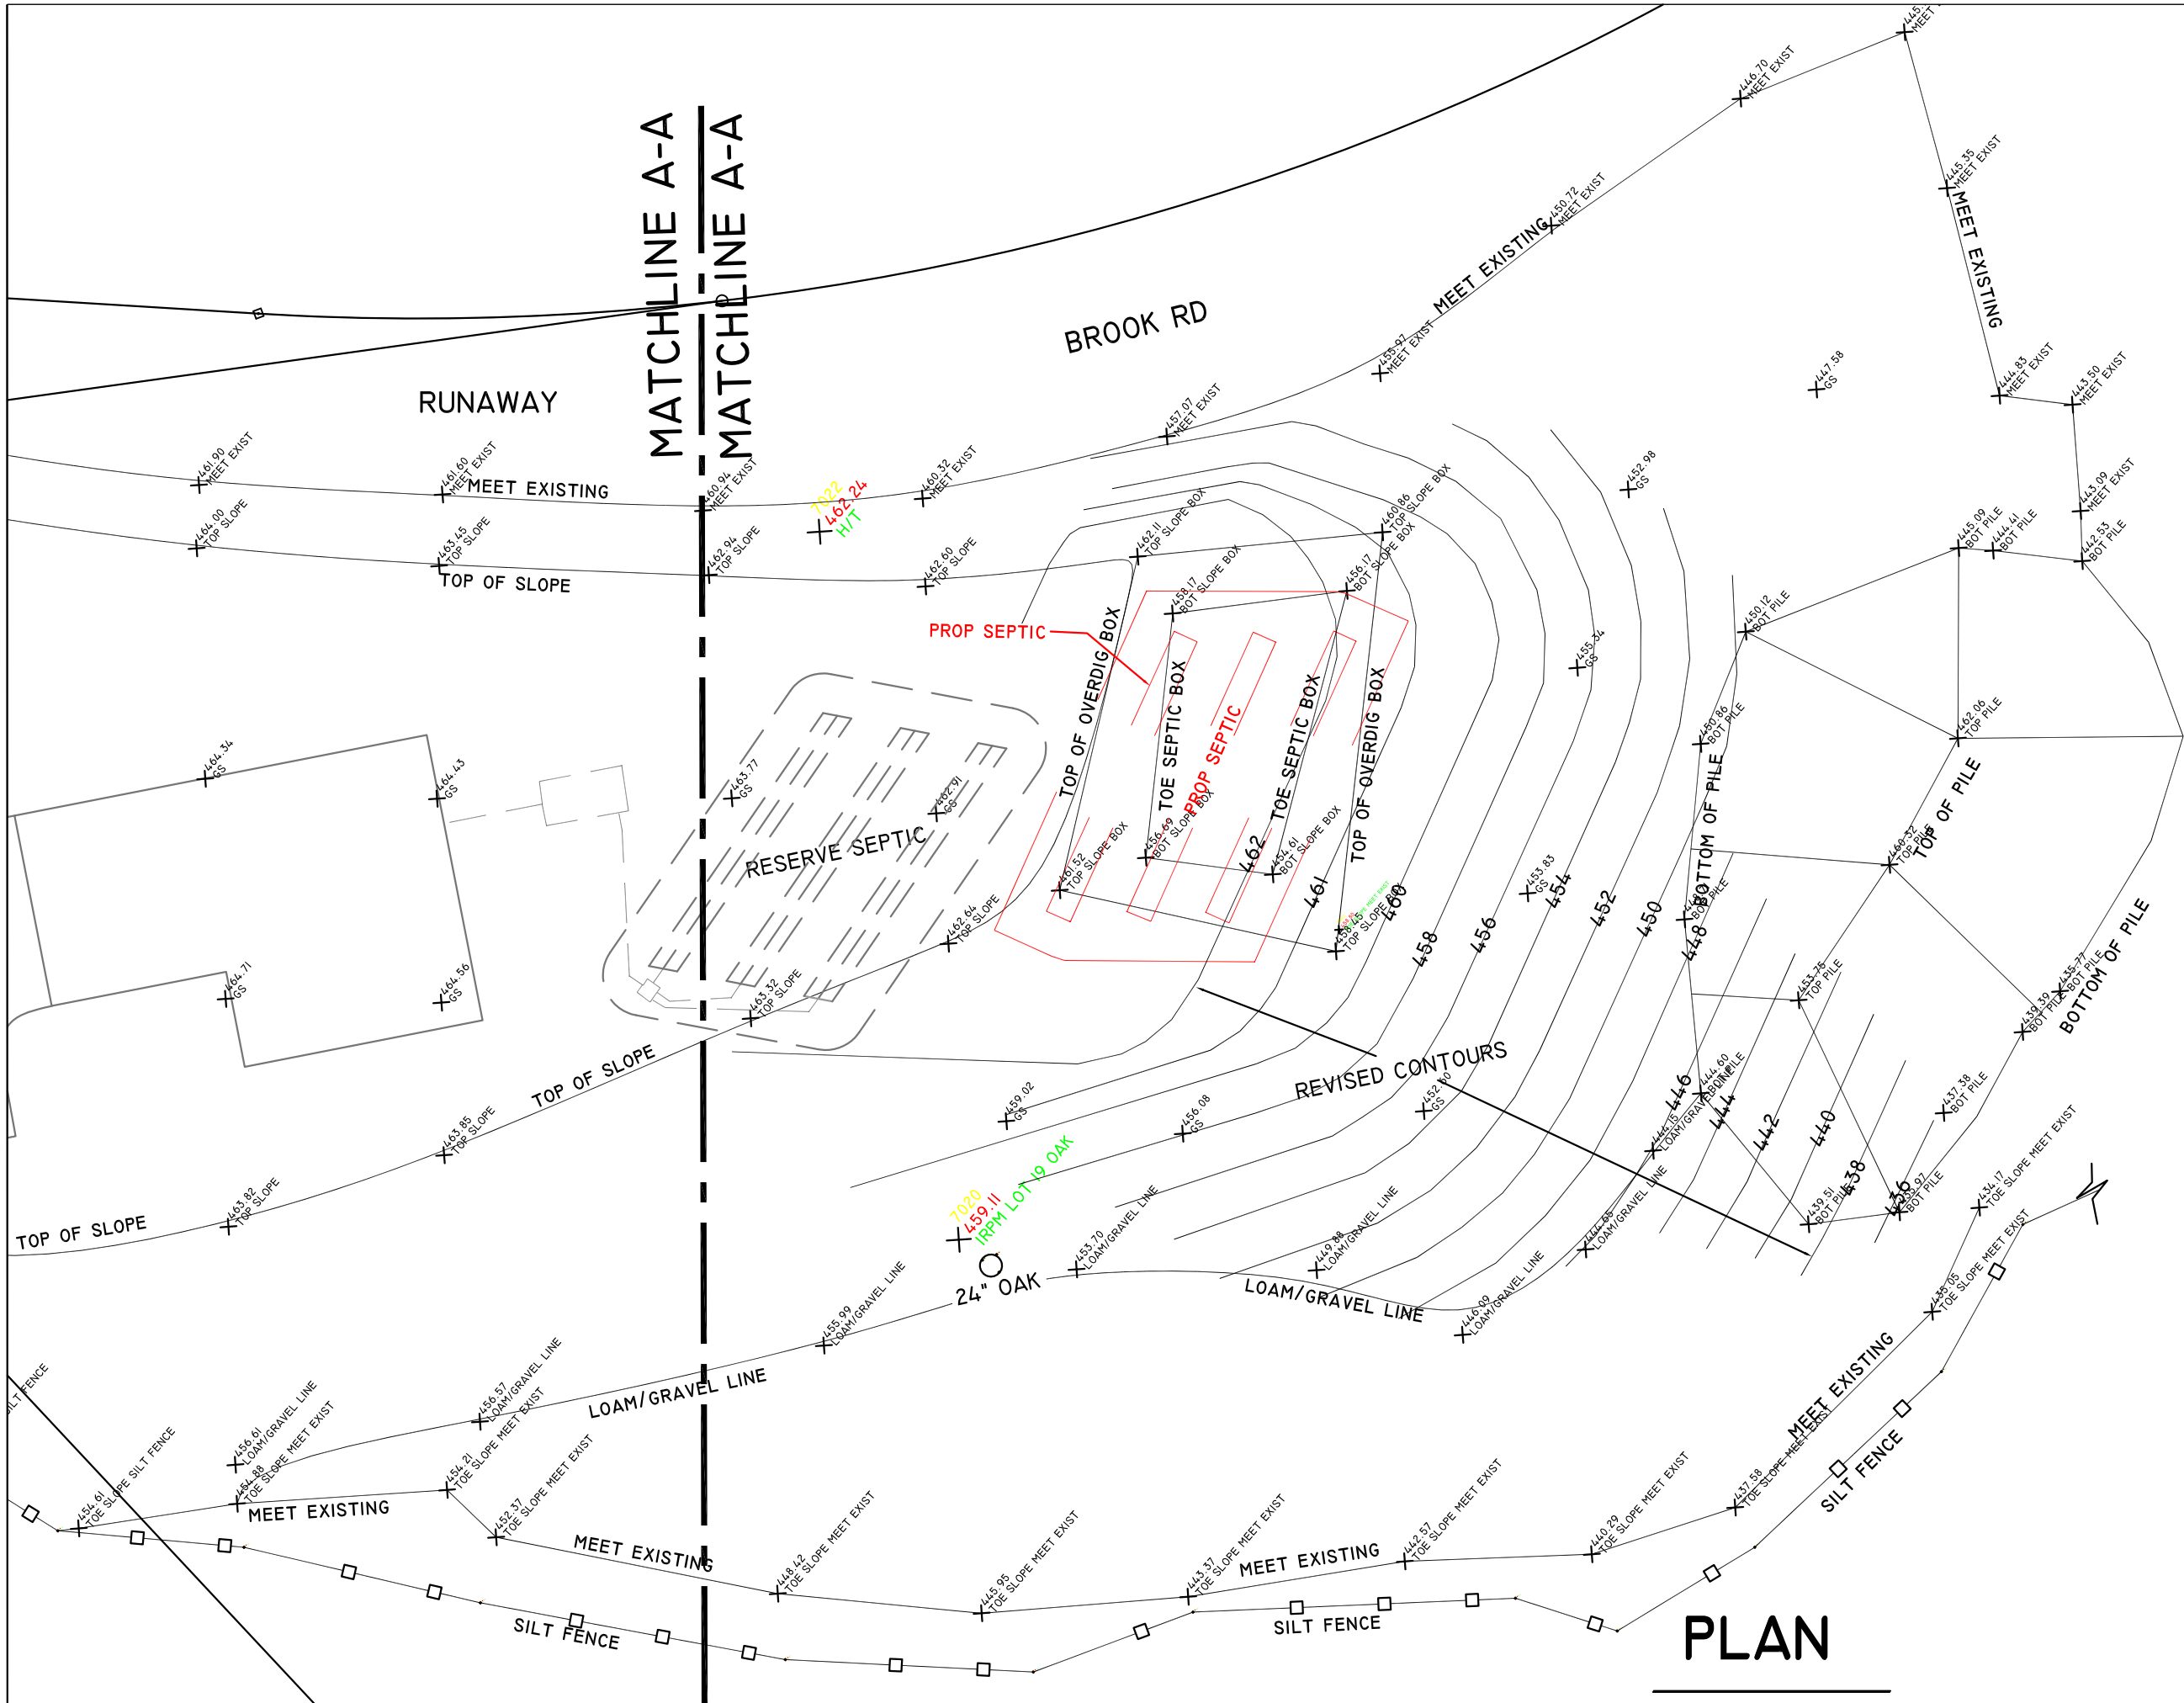

PLAN